

# REGISTERED LAND SURVEY No 184

DUPLICATE

427608

OFFICE OF REGISTRAR OF TITLES  
RAMSEY COUNTY MINNESOTA

I hereby certify that I have carefully compared the within copy of  
Registered Land Survey No. 184 Files of Registrar of Titles,  
Ramsey County, with the original which was filed in this office this  
21 day of March A.D. 1961 at 2:40 clock P.M.  
and find the same to be a true and correct copy thereof.

**ROBERT T. GIBBONS**

Registrar of Titles


By S. K. Miller Deputy.

I hereby certify that in accordance with the provisions of Chapter 508, Minnesota Statutes of 1949 as amended, I have surveyed the following described tract of land in the County of Ramsey, State of Minnesota, to wit; The North 160 feet of the East one-half (E $\frac{1}{2}$ ) of Lot numbered fourteen (14) in Block numbered twelve (12) in Furness Garden Lots an Addition to St Paul, According to the recorded plat thereof on file in the office of the Register of Deeds in and for said Ramsey County. That the survey shown herein is a correct delineation of said survey.


Dated this 20<sup>th</sup> day of February A.D. 1961.

Signed

J. S. Forsberg  
Minnesota Reg. No. 1734

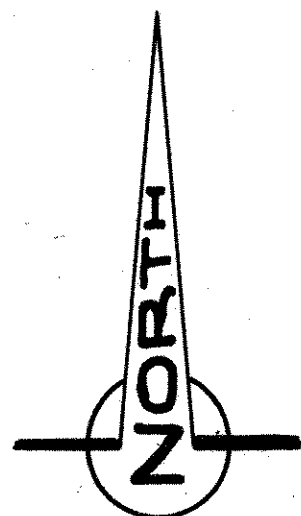

SCALE: 1 INCH = 50 FEET  
• Indicates Iron

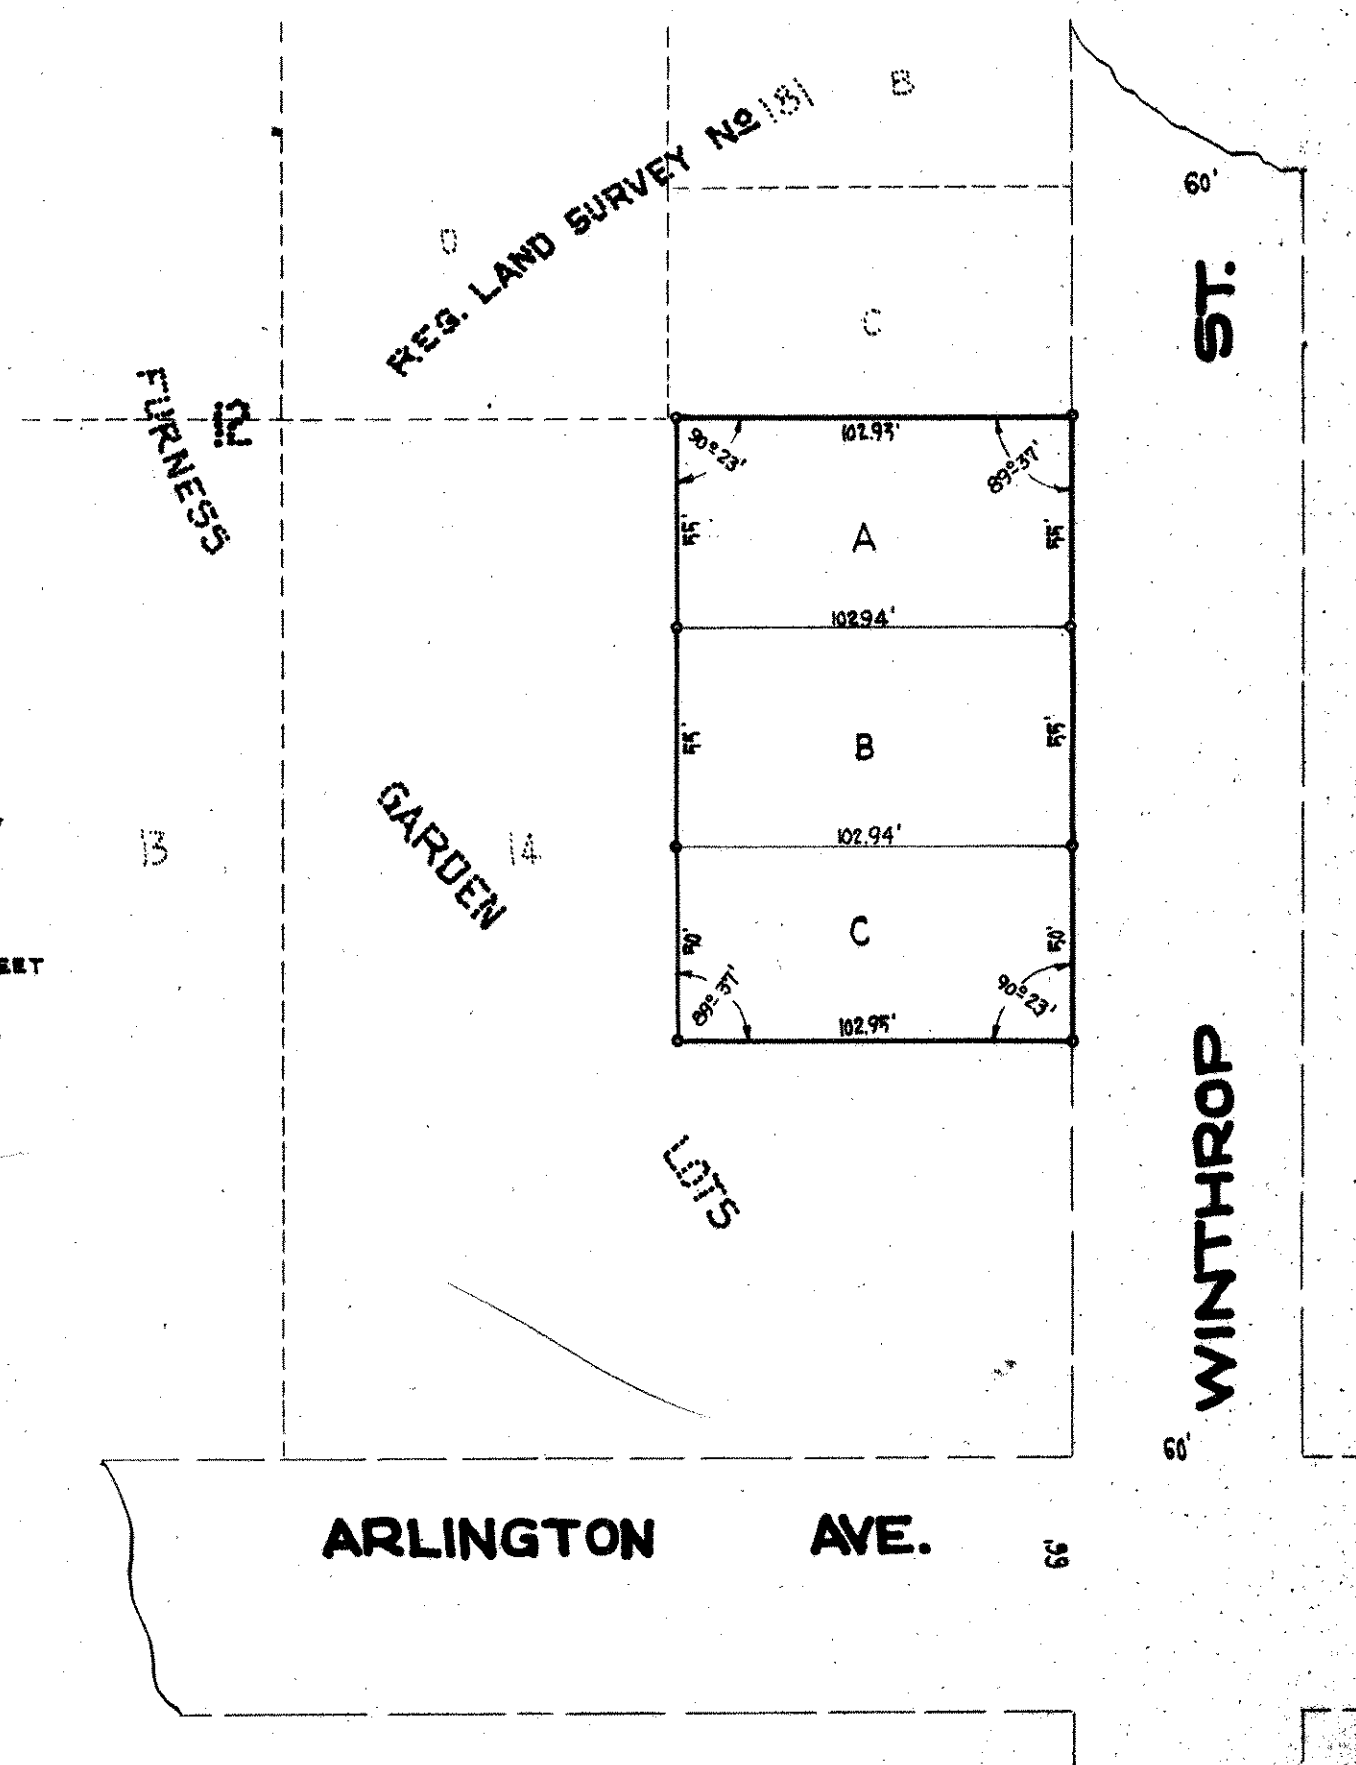

wd-2  
DIV # 28923  
MAP # 185  
Assessor's Map # 84