


DUPLICATE

REGISTERED LAND SURVEY NO.

188

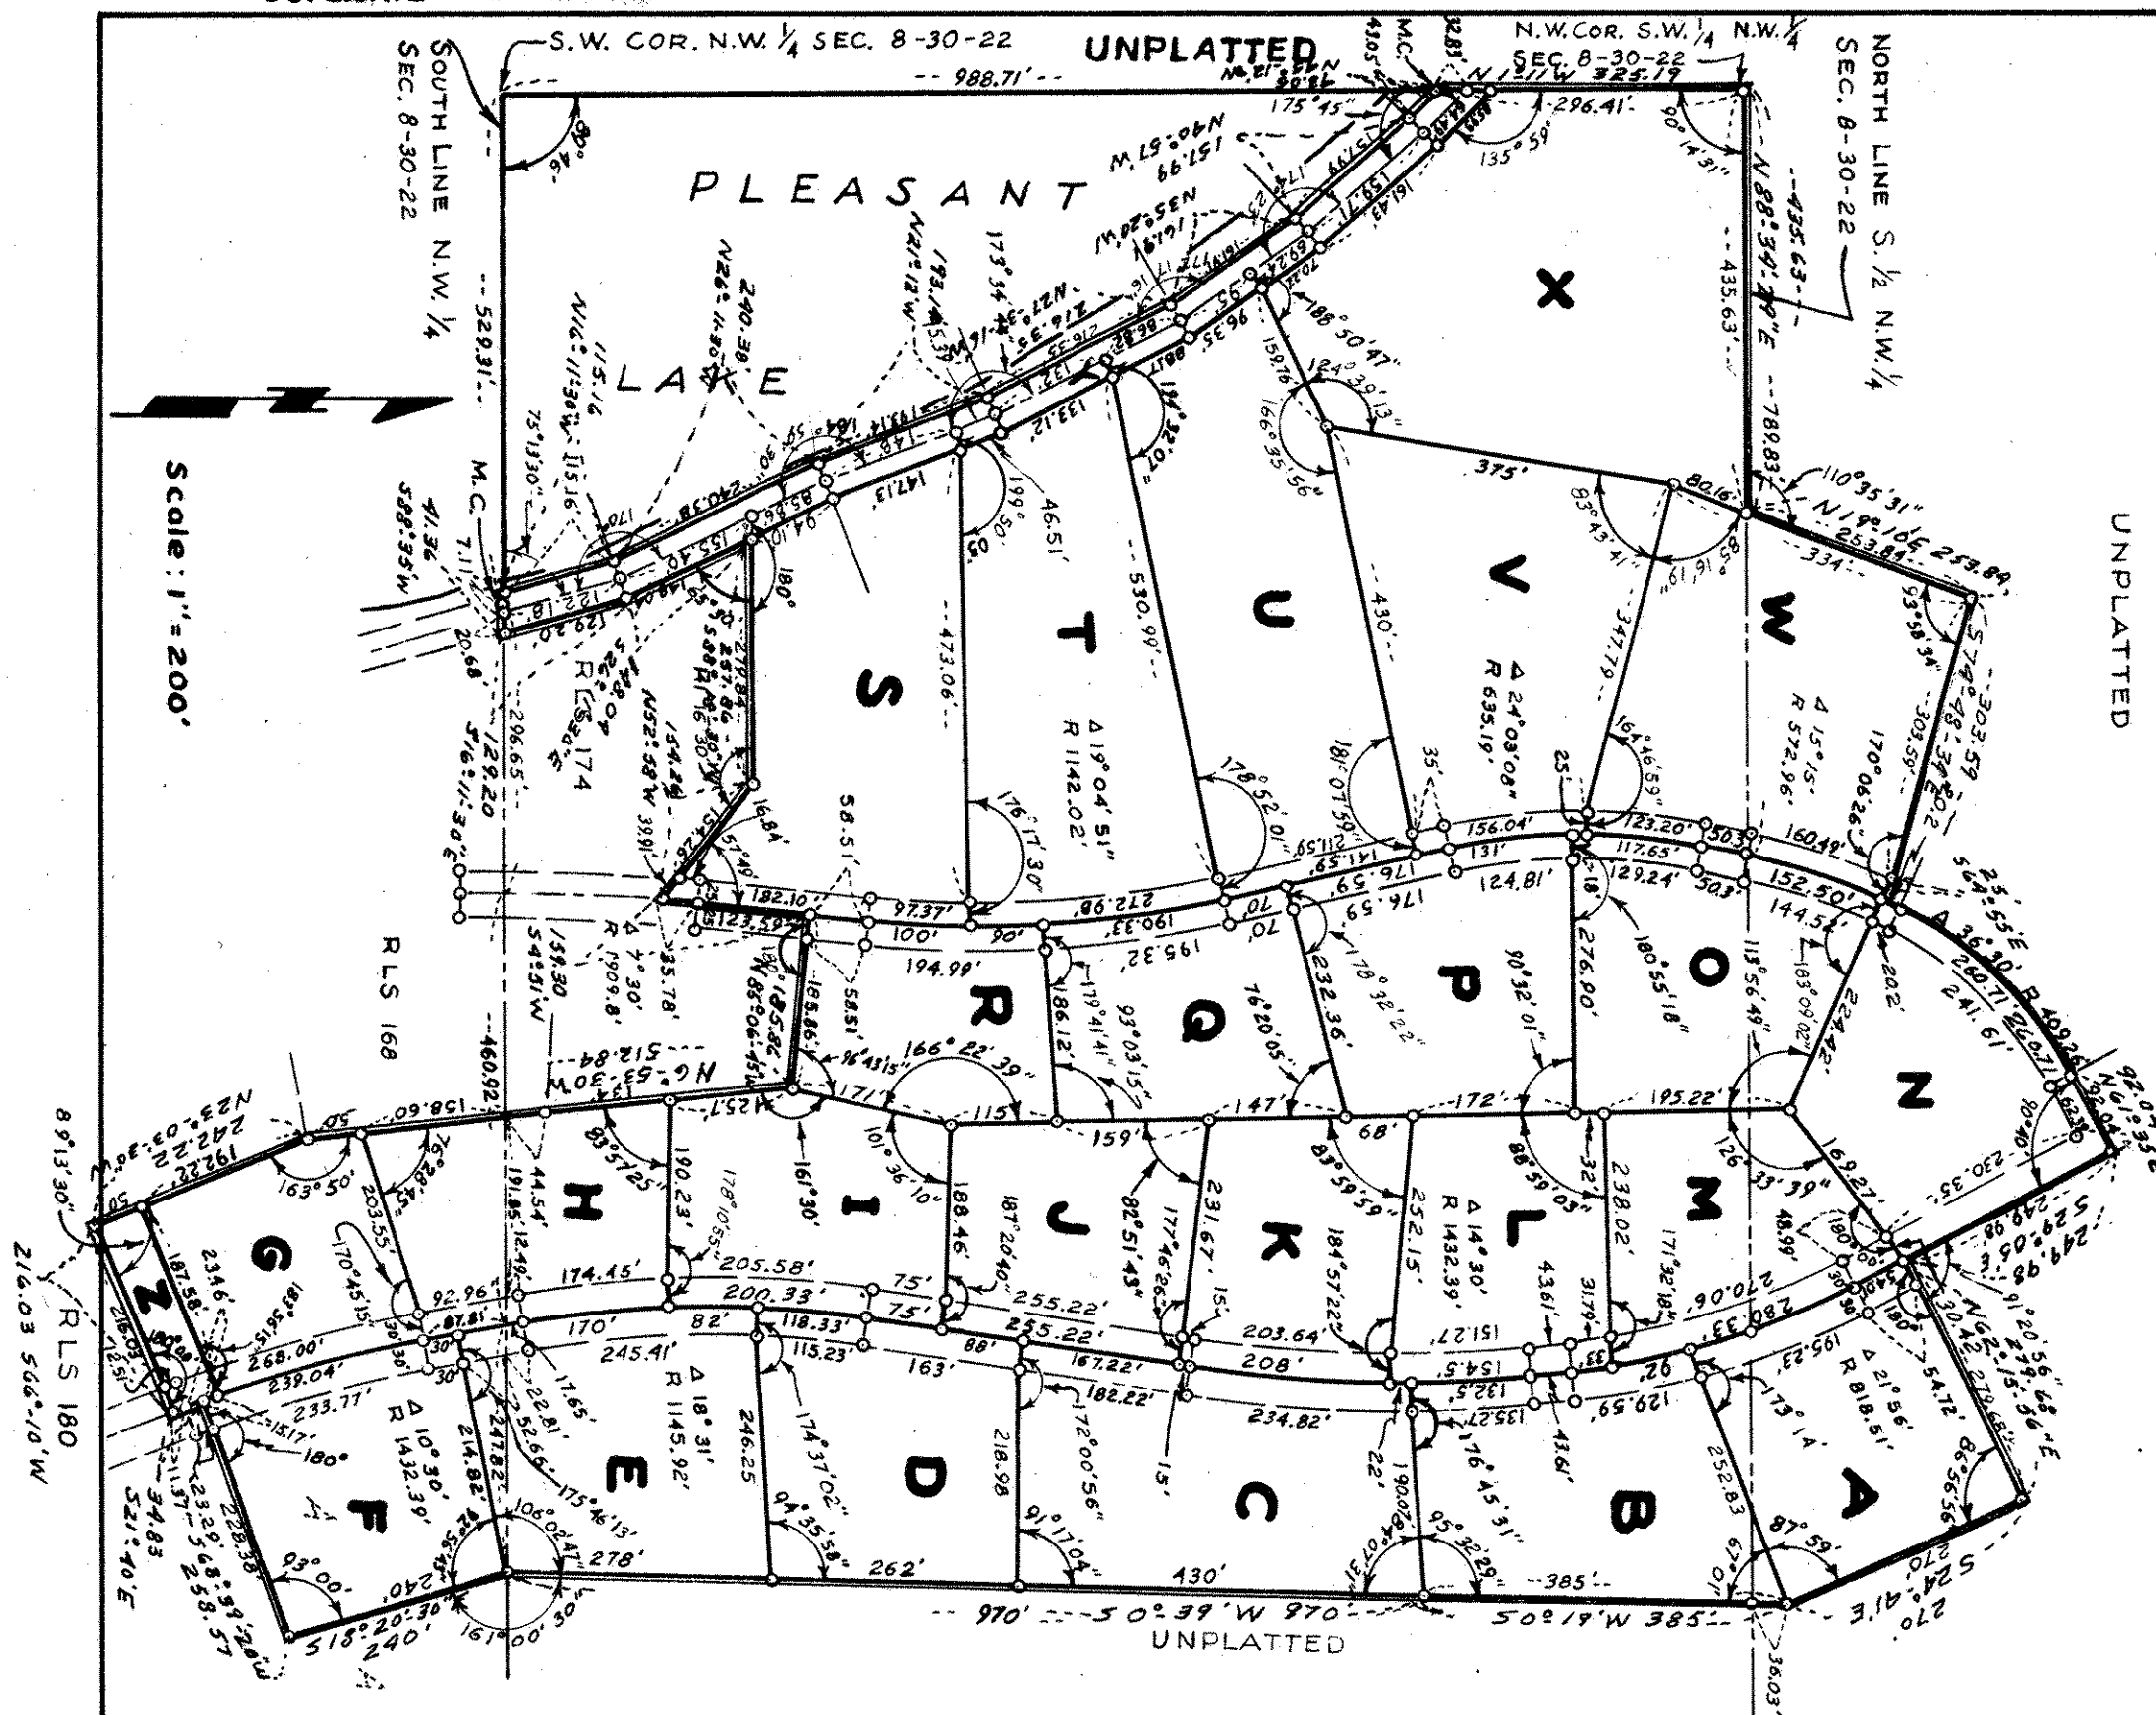

I hereby certify that in accordance with the provisions of Chapter 508, Minnesota Statutes of 1949 as amended, I have surveyed the following described tract of land in the County of Ramsey, State of Minnesota to wit: Beginning at the Northwest corner of the SW 1/4 of the NW 1/4 of Section 8, Town 30 North, Range 22 West; thence Easterly along the North line of the South 1/2 of the NW 1/4 of said Section 8 on a bearing of N 88° 34' 29" E, 435.63 feet; thence N 19° 10' E, 253.84 feet; thence S 74° 48' 34" E, 303.59 feet; thence S 64° 55' E, 25 feet; thence N 25° 05' E, 20.2 feet; thence along a curve to the right (Delta 36° 30' Radius 409.26 feet), 260.71 feet; thence N 61° 35' E, 92.04 feet; thence S 29° 05' E, 249.98 feet; thence N 62° 15' 56" E, 279.68 feet; thence S 24° 41' E, 270 feet; thence S 0° 19' W, 385 feet; thence S 0° 39' W, 970 feet to the South line of the NW 1/4 of said Section 8; thence S 18° 20' 30" E, 240 feet; thence S 68° 39' 20" W, 259.57 feet; thence S 21° 40' E, 34.83 feet; thence S 66° 10' W, 216.03 feet; thence N 23° 03' 30" W, 242.22 feet; thence N 6° 53' 30" W, 512.84 feet; thence N 85° 06' 45" W, 185.86 feet; thence S 4° 51' W, 159.30 feet; thence N 52° 58' W, 154.26 feet; thence S 89° 18' 30" W, 257.86 feet; thence S 26° 11' 30" E, 149.04 feet; thence S 16° 11' 30" E, 129.20 feet to the South line of the NW 1/4 of said Section 8; thence S 88° 35' W, 41.36 feet; thence N 16° 11' 30" W, 115.16 feet; thence N 26° 11' 30" W, 240.38 feet; thence N 21° 12' W, 193.14 feet; thence N 27° 37' 16" W, 216.35 feet; thence N 35° 20' W, 161.91 feet; thence N 40° 57' W, 157.99 feet; thence N 45° 12' W, 43.05 feet to the West line of the NW 1/4 of said Section 8; thence N 1° 11' W, 325.19 feet to the point of beginning. That the survey shown herein is a correct delineation of said survey.

This 11th day of October 1961.

o indicates iron monument

Ronald C. Carly
Registered Surveyor No. 5527

Accepted and approved this 27th day of October A. D. 1961

Alfred B. Ryan ()
Ray () Plat Commission
Walter R. ()
Commissioner of Public Works

Approved by the Village Council of the Village of North Oaks, Minnesota this 19th day of October A. D. 1961.

Cecil C. March Mayor
Dorothy R. Thompson Village Clerk

ROBERT T. GIBBONS
Register of Titles
I have this day filed for record a true and correct copy of the above described survey as shown on the attached map and plat, and the same is hereby certified to be a true and correct copy thereof.

DIV # 27959
11-21-61
30-9188