


REGISTERED LAND SURVEY No. 196

450630

196

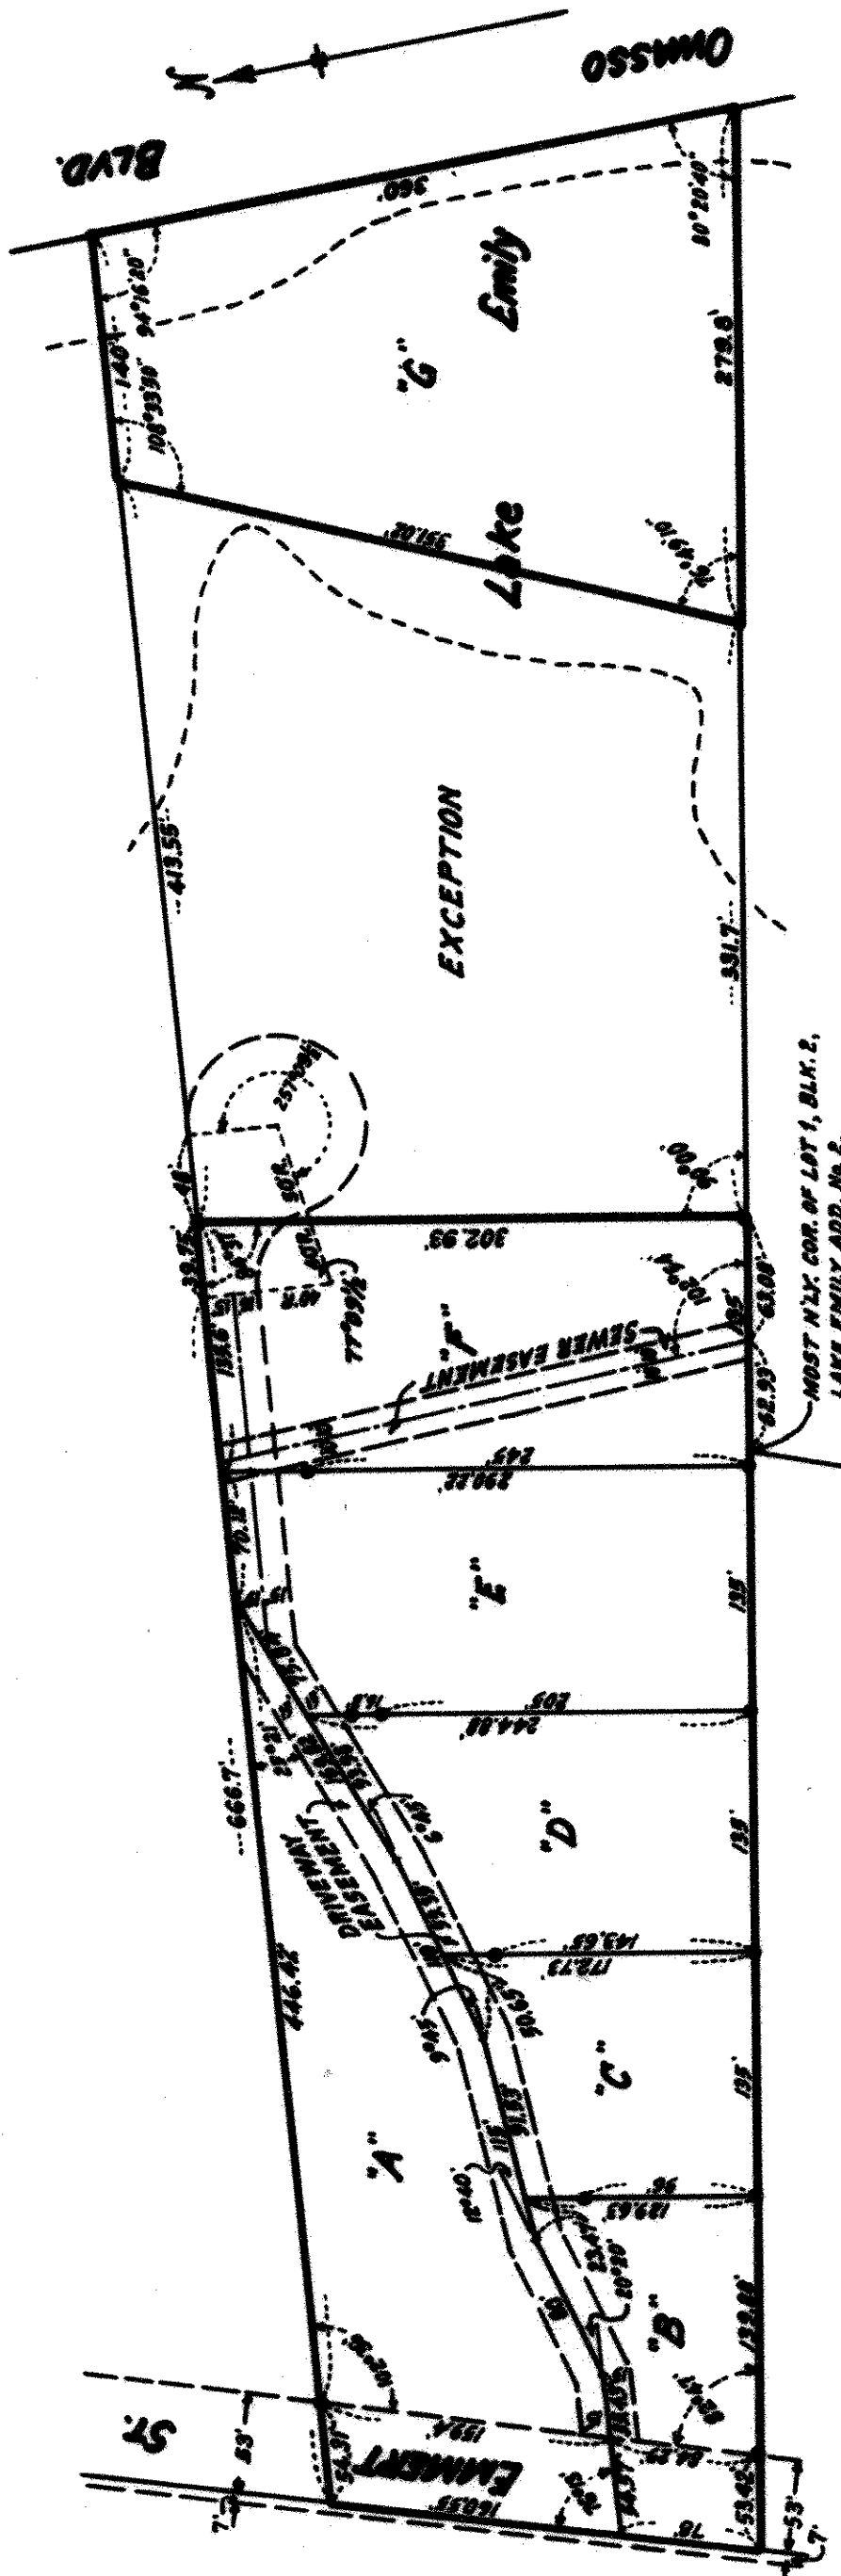

SCALE - 1" = 100 FT. ° INDICATES IRON MONUMENT.

I hereby certify that in accordance with the provision of Chapter 508, Minnesota Statutes of 1962 as amended, I have surveyed the following described tract of land in the County of Ramsey and State of Minnesota to-wit:

Lot 4, Block 1, Lambert Park excepting therefrom the following: All that part of said Lot 4 lying Southeast of a line running from a point on the Northeast line of said Lot 4 distant 706.15 feet Southeast of the North corner thereof to a point on the Southwest corner of said Lot 4 distant 733.3 feet Southeast of the West corner thereof, and lying Northwest of a line running from a point on the Northeast line of said Lot 4 distant 1120 feet Southeast of the North corner thereof to a point on the Southwest line of said Lot 4 distant 1055 feet Southeast of the West corner thereof; according to the plat thereof on file in the office of Registrar of Titles in and for Ramsey County, Minnesota.

That the survey shown herein is a correct delineation of said survey.

November 30, A. D. 1962.
 R. G. Wolfigram
 Registered Land Surveyor
 Minn. Certif. No. 1340

Approved by the Village Council of Shoreview,
 Minnesota this 9th day of November A. D. 1962.

Samuel D. Gurd
 Clerk

Approved this 10th day of December A. D. 1962.

Charles R. Campbell
Ray B. Baker
William R. Rasmussen

Flat Commission

ORIGINAL

OFFICE OF REGISTRAR OF TITLES
 RAMSEY COUNTY, MINNESOTA

196
 Hereby Certified that the within Registered Land Survey No. 196
 Files of Registrar of Titles, Ramsey County, was filed in 1962
 this 11 day of December A.D. 1962

ROBERT T. GIBSON

By J. H. Miller
 Registrar of Titles