

# REGISTERED LAND SURVEY NO. 197

452217

ORIGINAL

UNPLATTED


OFFICE OF REGISTRAR OF TITLES  
RAMSEY COUNTY, MINNESOTA

I hereby certify that the within Registered Land Survey No. 197  
Files of Registrar of Titles, Ramsey County, was Filed in this office  
this 21 day of Jan. A.D. 1963 at 2:40 o'clock P.M.

ROBERT T. GIERONS

Registrar of Titles

By D. C. Miller Deputy.

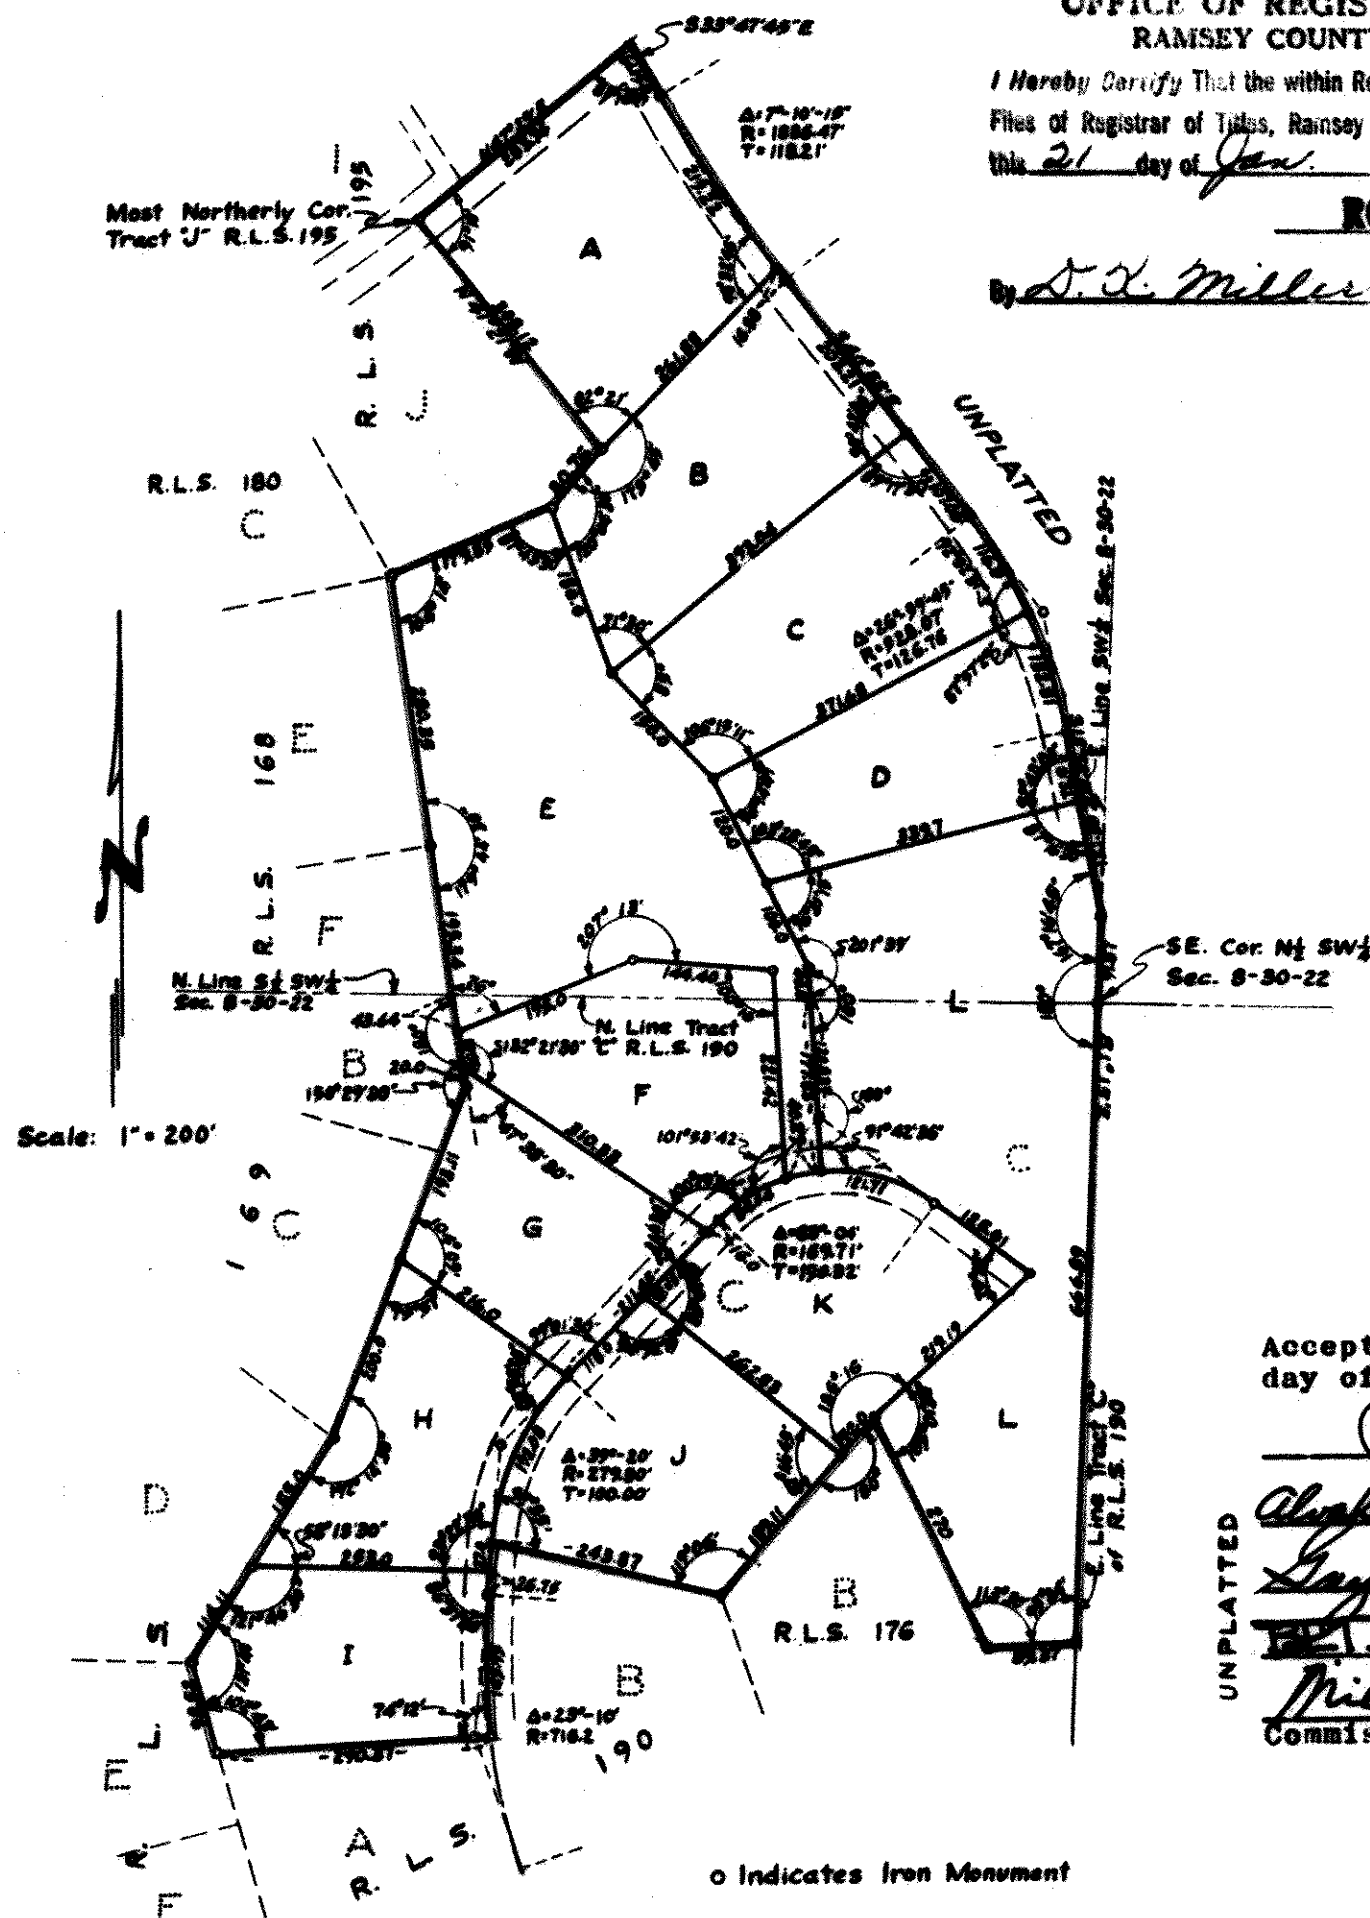

Accepted and approved this 6th day of Jan. 1963.

Charles D. Crandall Plat  
Ray Dabbs Commission  
William Koran Commissioner of Public Works

I hereby certify that in accordance with the provisions of Chapter 508, Minnesota Statutes of 1949 as amended, I have surveyed the following described tract of land in the County of Ramsey, State of Minnesota to wit: Tract "C" Registered Land Survey No. 190 together with that part of the North 1/2 of the Southwest 1/4 of Section 8, Town 30 N, Range 22 W lying Easterly of Tracts "E" and "F" Registered Land Survey No. 168 and Easterly of Tract "J" Registered Land Survey No. 195 and Southerly and Westerly of the following described line: Commencing at the most Northerly corner of said Tract "J", for descriptive purposes only, the Northeasterly line of said Tract "J" has an assumed bearing of N 41° 21' W; thence N 47° 29' E 283.74 feet; thence S 33° 47' 45" E 61.15 feet; thence on a curve to the left, central angle of 70° 10' 15", radius of 1886.47 feet, for a distance of 236.1 feet; thence S 40° 58' E 310.27 feet; thence on a curve to the right, central angle of 26° 59' 45", radius of 528.07 feet for 248.81 feet; thence S 13° 58' 15" E 194.28 feet more or less to the East line of the Southwest 1/4 of said Section 8; thence Southerly on last said East line to South line of the North 1/2 of the Southwest 1/4 of said Section 8 and there terminating; that the survey shown herein is a correct delineation of said survey.

This 4th day of January 1963

Donald C. Crady  
Registered Surveyor No. 3527

Approved by the Village Council of the Village of North Oaks, Minnesota, this 10th day of January A.D. 1963.

Stanley W. Thiele (Mayor)  
Jelly P. Sloan (Village Clerk)