

REGISTERED LAND SURVEY NO. 199

199


ORIGINAL

OFFICE OF REGISTRAR OF TITLES
RAMSEY COUNTY, MINNESOTA

I hereby certify that the within Registered Land Survey No. 199
File of Registrar of Titles, Ramsey County, was filed in this office
on 27 day of March 1963 at 3 o'clock P.M.

ROBERT T. GIBBONS

Registrar of Titles

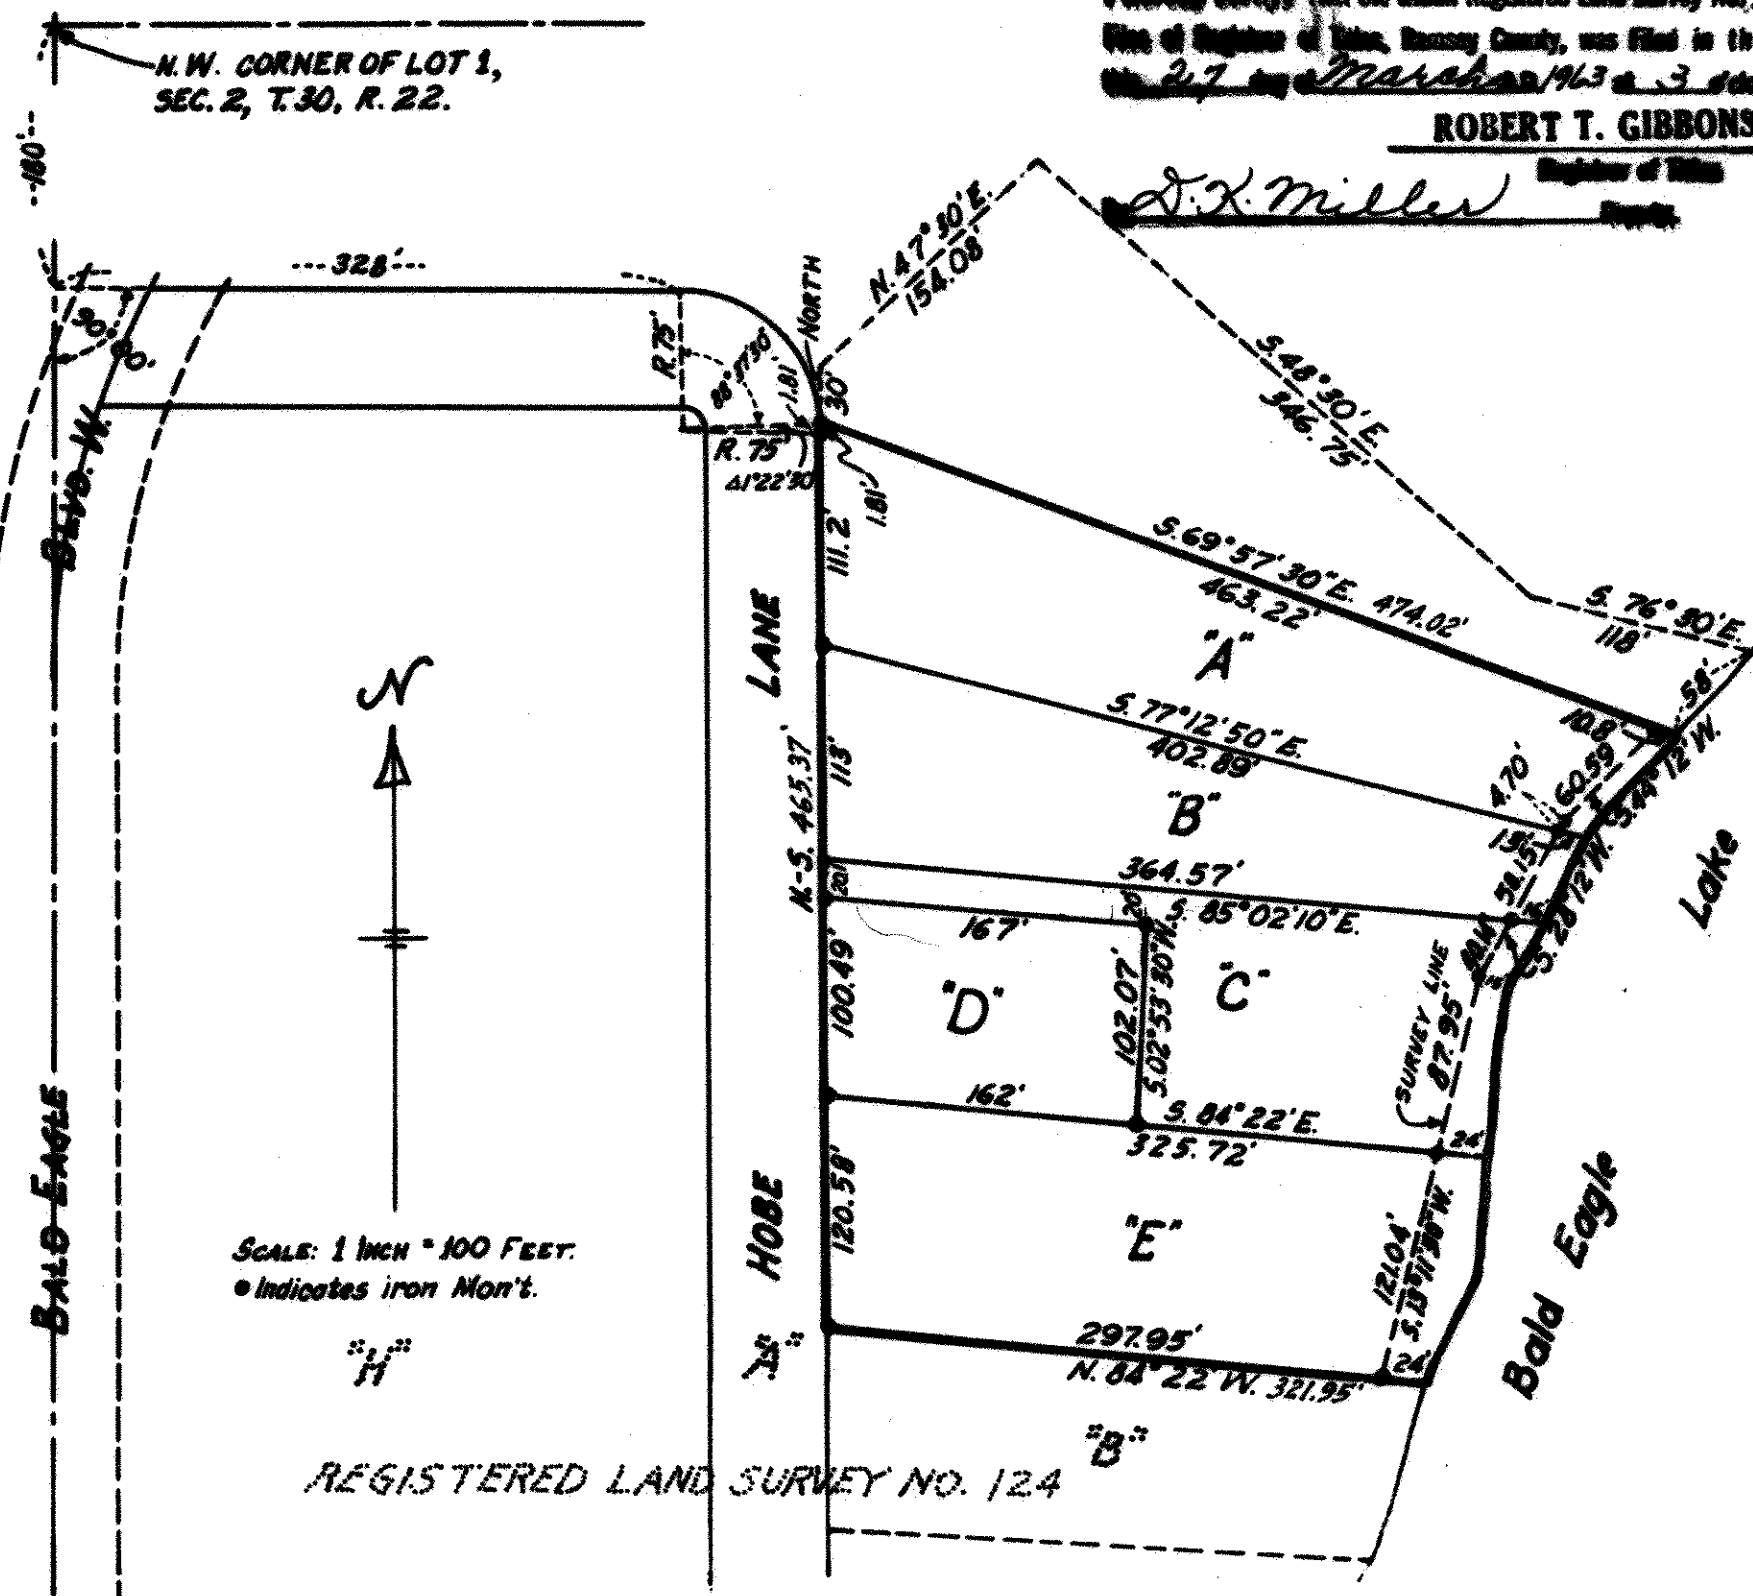

I hereby certify that in accordance with the provision of Chapter 508, Minnesota Statutes of 1949 as amended, I have surveyed the following described tract of land in the County of Ramsey and State of Minnesota, to-wit:

All that part of Lot 1, Section 2, Township 30, Range 22 lying Northerly and Northeasterly of Tract "B" of Registered Land Survey No. 124 on file in the office of Registrar of Titles in and for Ramsey County, Minnesota, and lying East of the East line of Tract "A" in said Registered Land Survey No. 124, and lying Southwesterly of the Southwesterly line (and Northwesterly extension thereof) of land described as follows: Beginning at a point on a Northerly extension of the East line of Tract "A" of said Registered Land Survey No. 124 distant 467.17 feet North of the Northwest corner of Tract "B" of said Registered Land Survey No. 124; thence North (bearing North) on said extension, 30 feet; thence N. 47° 30' E., 154.08 feet; thence S. 48° 30' E., 346.75 feet; thence S. 76° 30' E., 118 feet to a point on the shore line of Bald Eagle Lake; thence Southerly on said shore line to a point distant 58 feet Southerly (straight line measure) from last described point and distant 474 feet from the point of beginning; thence to the point of beginning. That the survey shown herein is a true and correct delineation of said survey.

February 27, A. D. 1963.

R. C. Wolfgren
Registered Land Surveyor
Minn. Certif. No. 1340

Accepted and approved this 5th day of March A. D. 1963.

Chas. D. Crampton
John
Gay Baker

Flat Commission
Milton Brown
Commissioner of Public Works

Approved by the Board of Supervisors of
White Bear Township, Ramsey County, Minnesota
on March 4 A. D. 1963

Mary E. Pope
Clerk