




ORIGINAL

## REGISTERED LAND SURVEY NO. 205

205

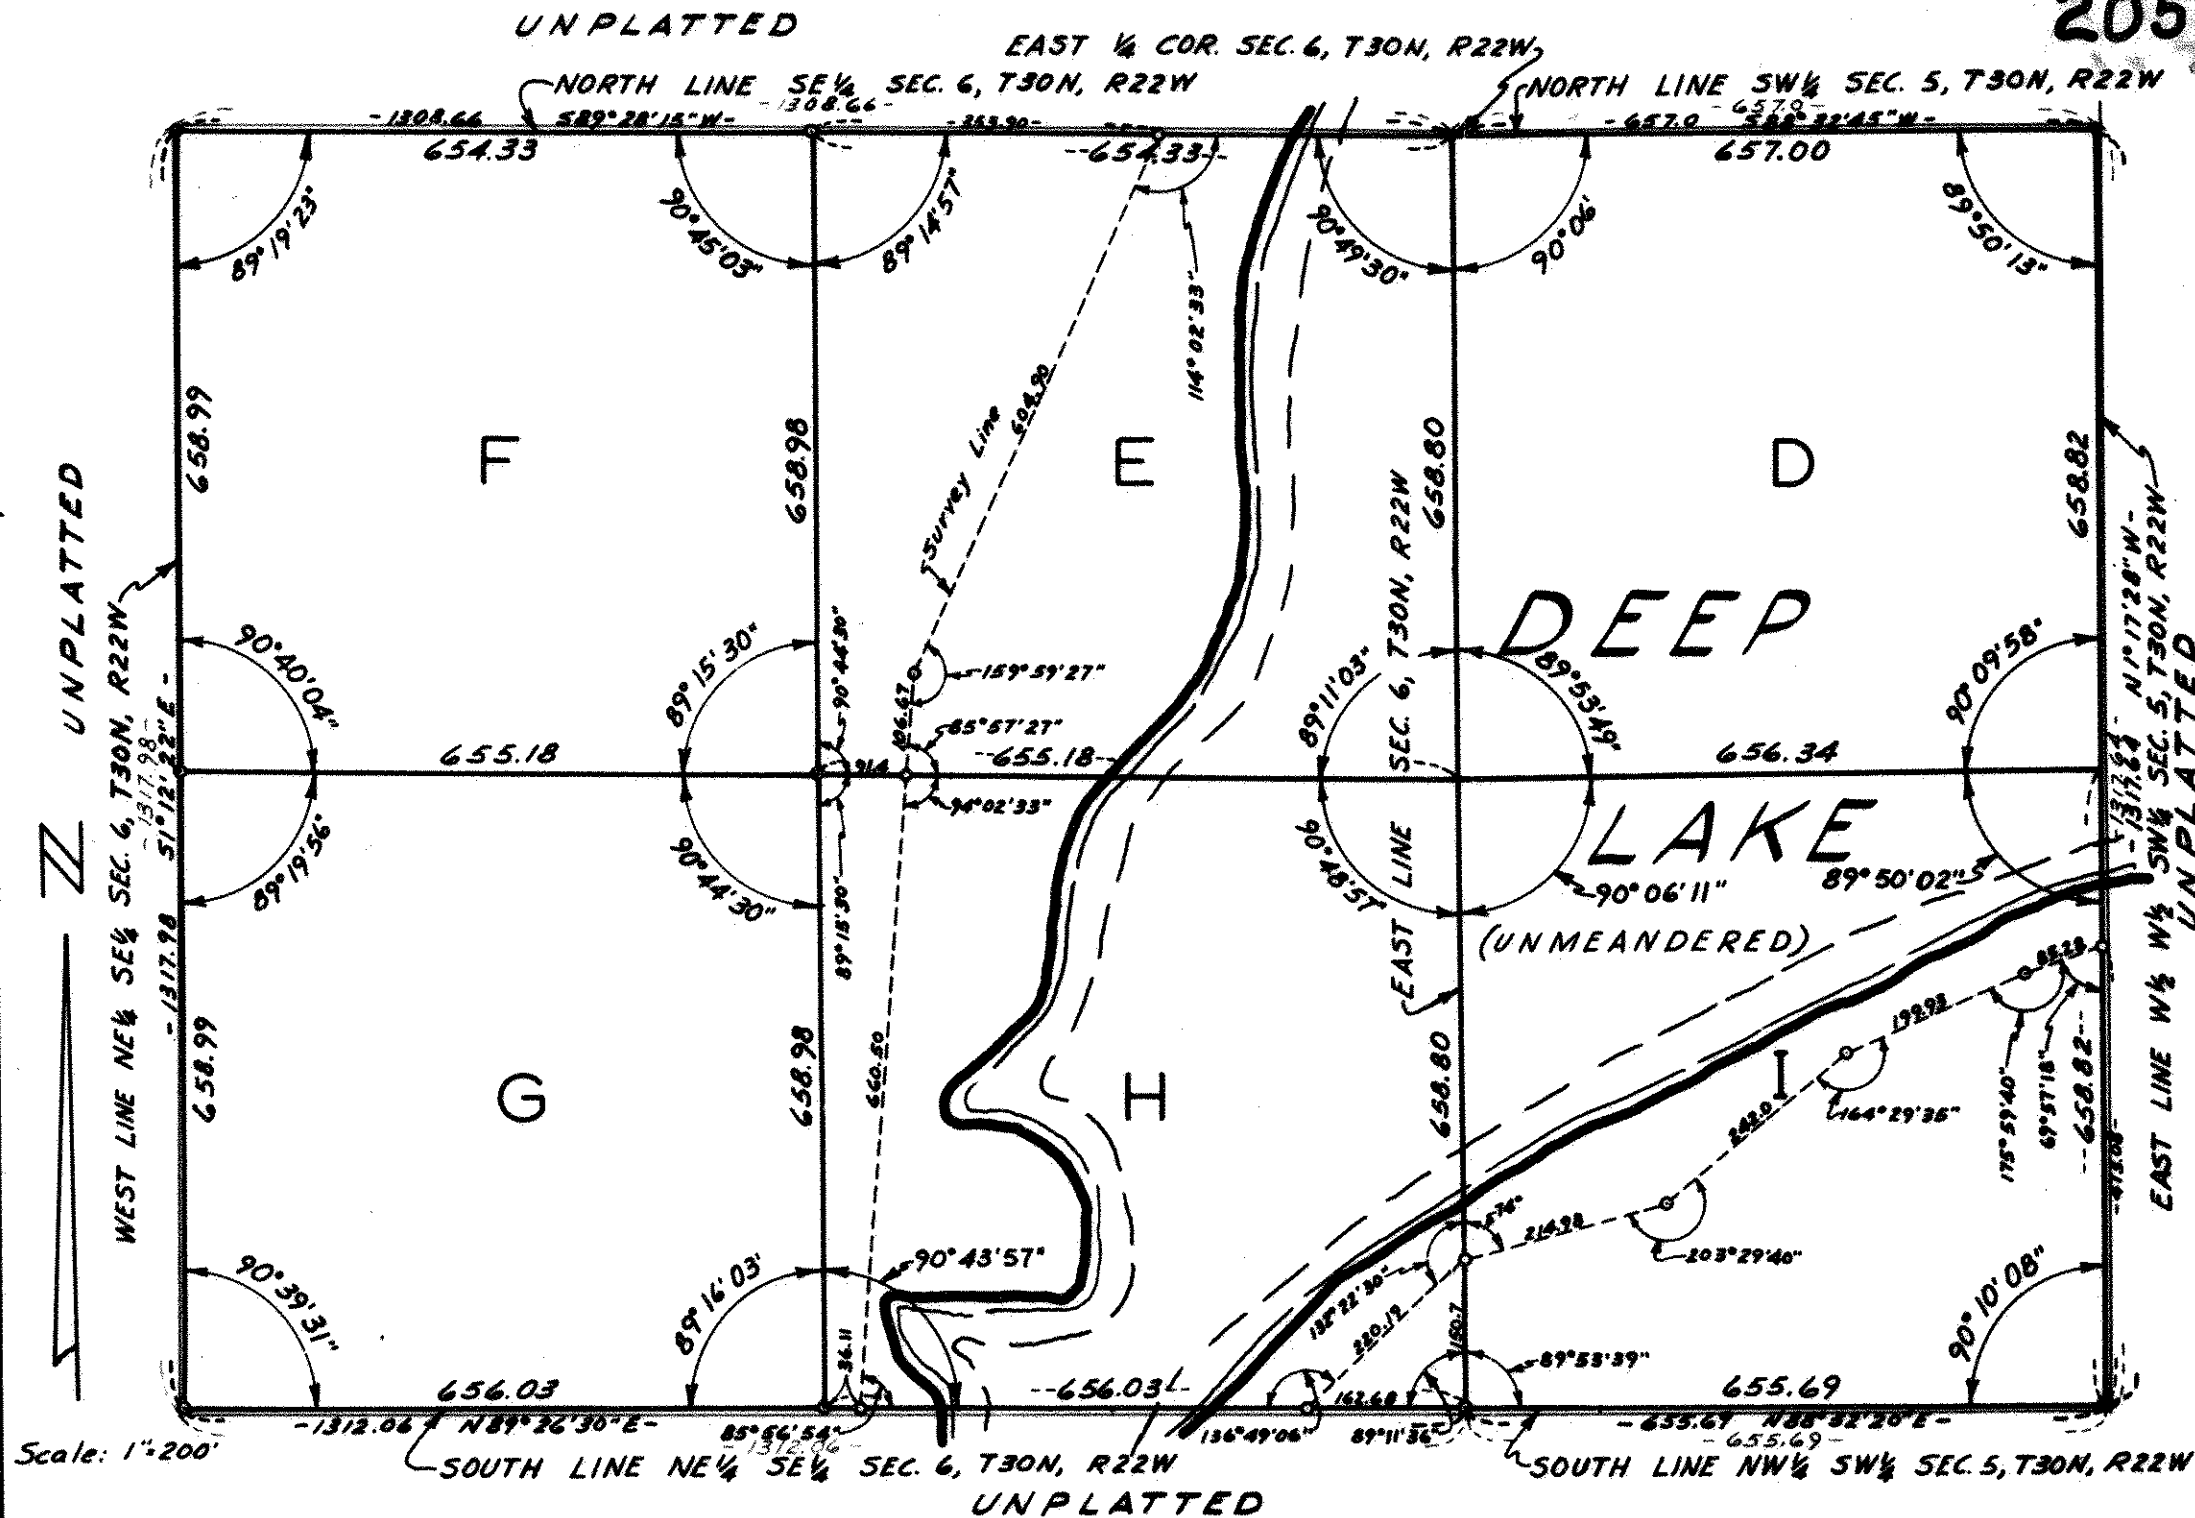

I hereby certify that in accordance with the provisions of Chapter 508, Minnesota Statutes of 1949 as amended, I have surveyed the following described tract of land in the County of Ramsey, State of Minnesota to wit: The East 3/4 of the Southwest 1/4 of Section 5, Township 30 North, Range 22 West, together with the North 1/2 of the West 1/4 of the Southwest 1/4 of said Section 5, together with the Northeast 1/4 of the Southeast 1/4 of Section 6, Township 30 North, Range 22 West according to United States Government survey thereof, except that part as described in Document No. 1230731 of record in the office of the Register of Deeds in and for Ramsey County, Minnesota; that the survey shown herein is a correct delineation of said survey.

This 21<sup>st</sup> day of May A.D. 1964

0 indicates iron monument

Scale 1" = 200'

Donald D. Carby  
Reg. Surveyor No. 3527

Accepted and approved this 26<sup>th</sup> day of May A.D. 1964

Alfred R. Crumpton

Ray R. Ruff

Plat Commission

Ed. E. E. E.

Milton R. R.

Commissioner of Public Works

Approved by the Village Council of Village of North Oaks this 21<sup>st</sup> day of May A.D. 1964

Howard P. Hall Mayor

Julia A. Sloan Clerk