


ORIGINAL

REGISTERED LAND SURVEY NO. 206

OFFICE OF REGISTRAR OF TITLES  
RAMSEY COUNTY, MINNESOTA  
I hereby certify that the within Registered Land Survey No. 206  
Filed for Record of Titles, Ramsey County, was Filed in this office  
this 1st day of June A.D. 1964 at 1:30 o'clock P.M.  
ROBERT T. QUINN  
Registrar of Titles  
Deputy

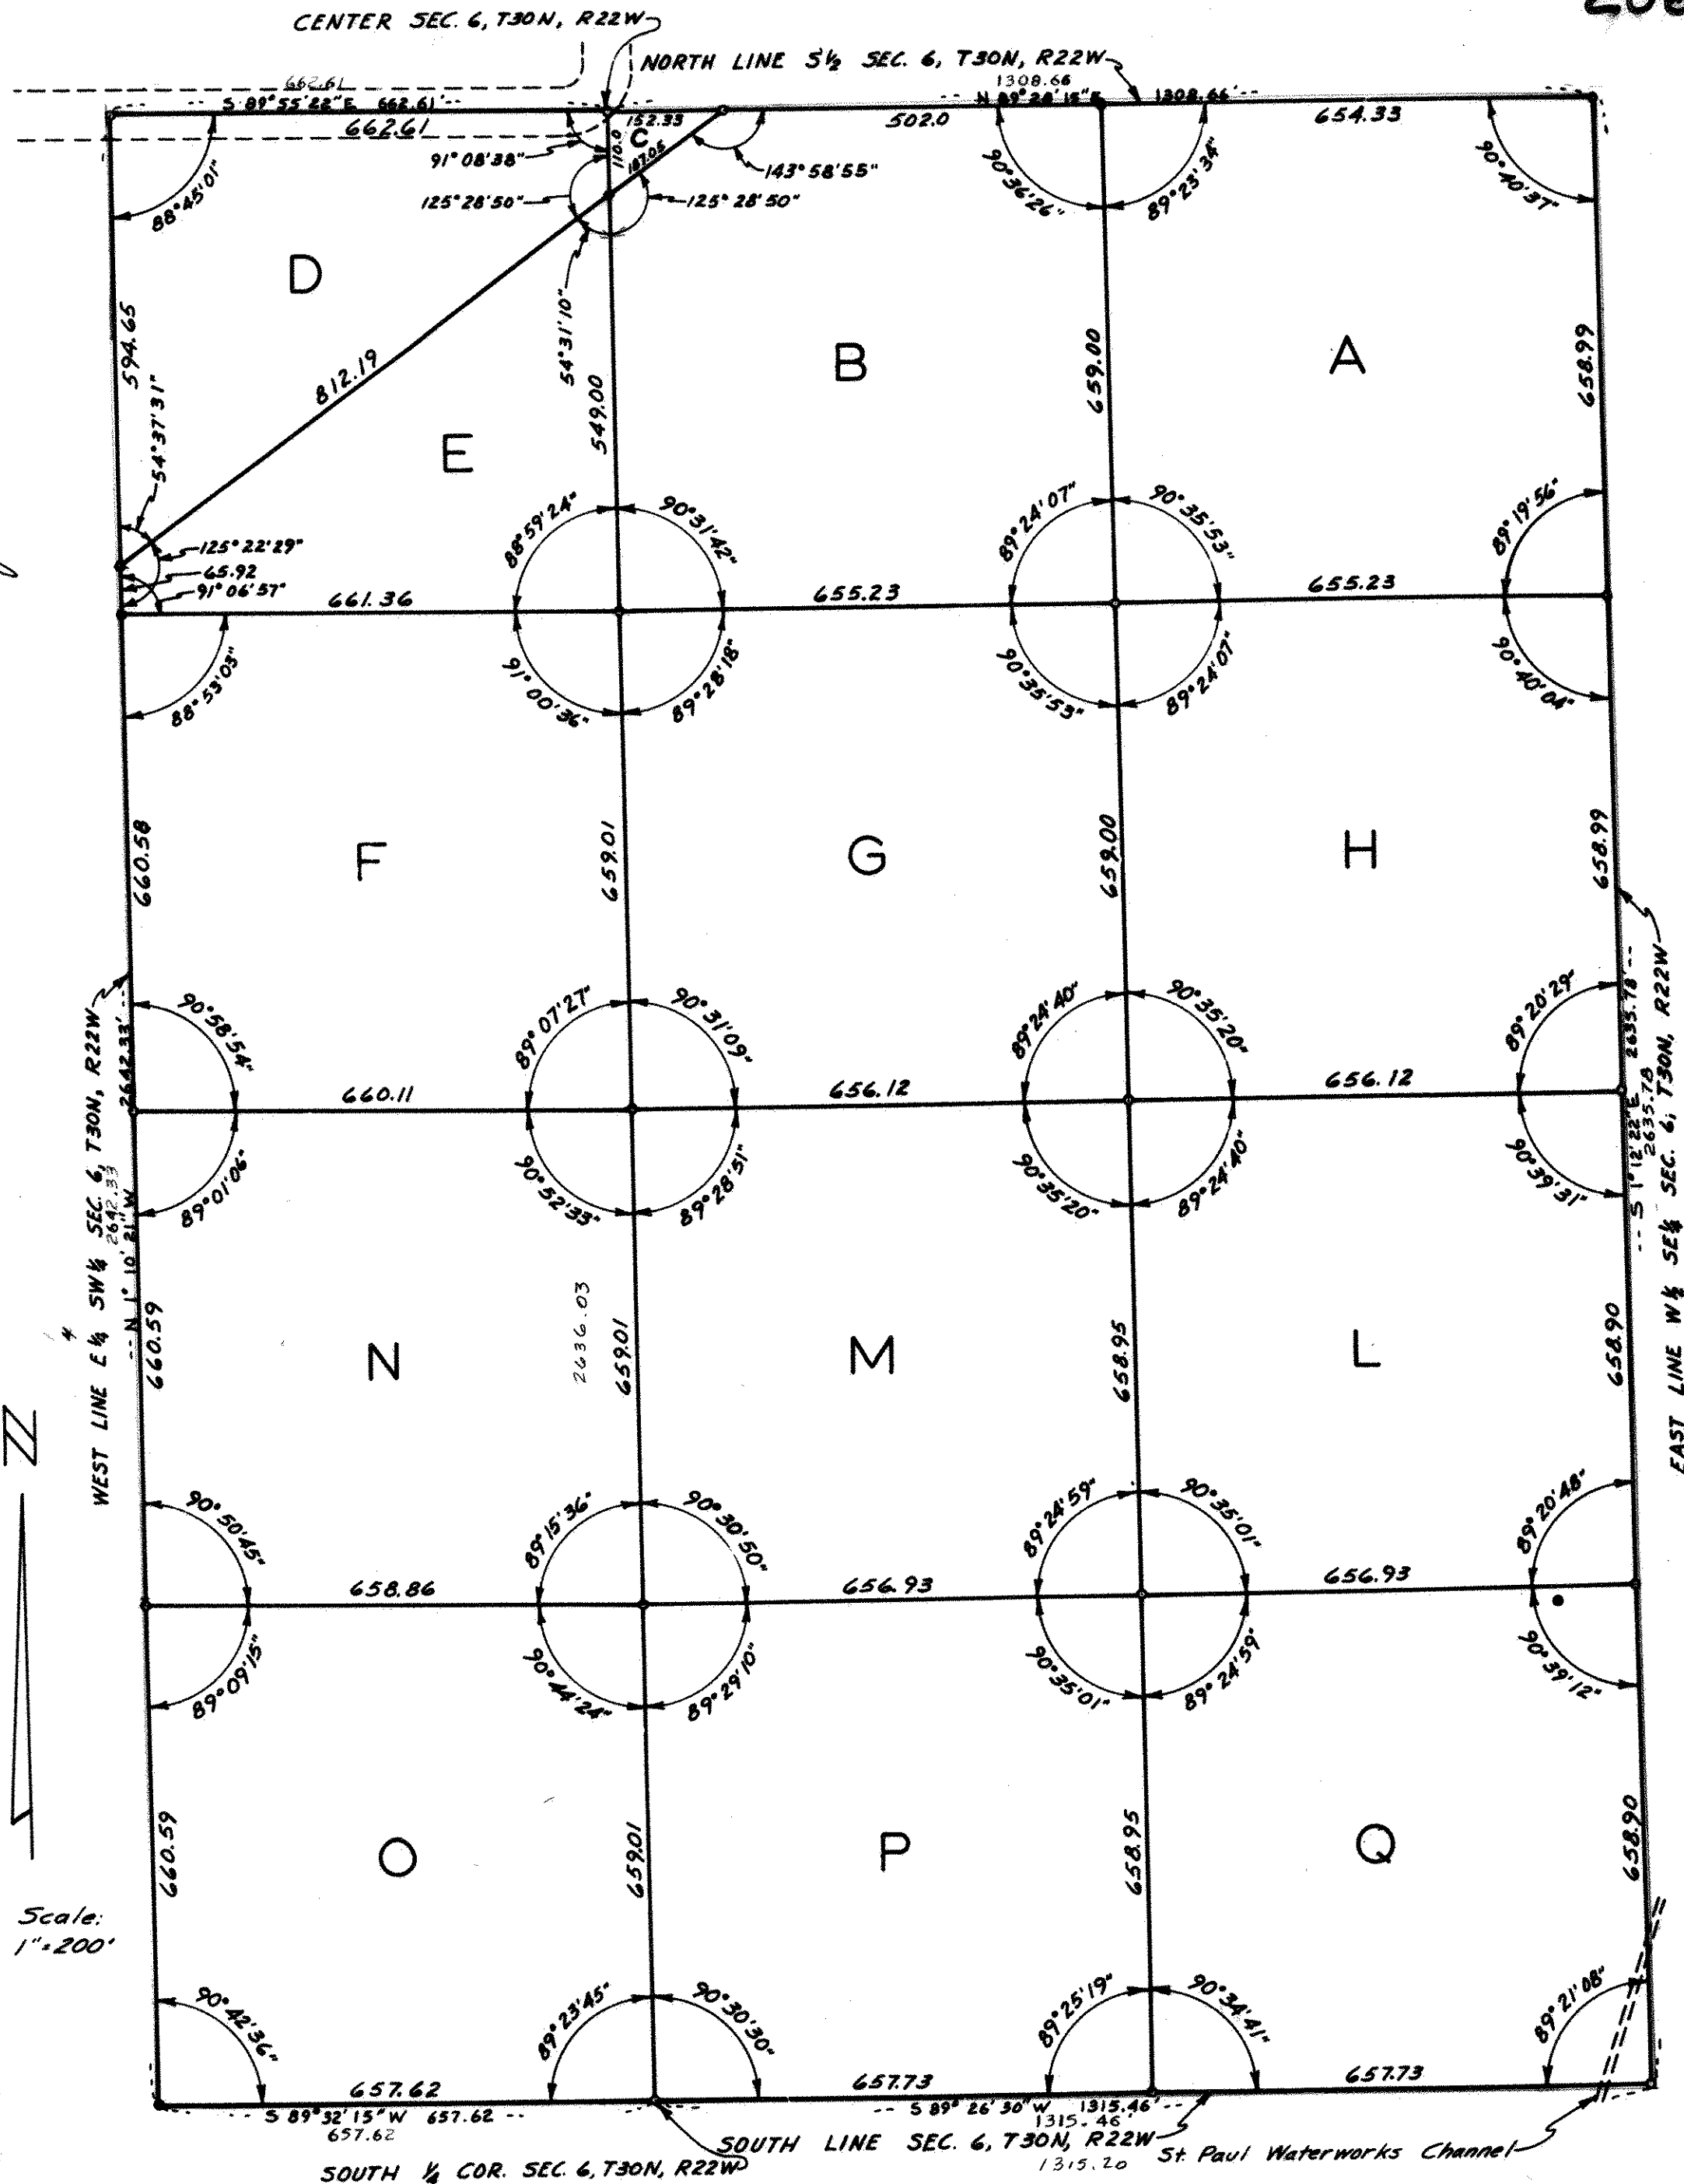

OFFICE OF REGISTRAR OF  
RAMSEY COUNTY, MINNESOTA


I hereby certify that the within Registered Land Survey No. 206  
has been filed in the office of the Registrar of Titles, Ramsey County, was filed in this office  
this 21<sup>st</sup> day of May A.D. 1964 at 2:30 o'clock P.M.

ROBERT T. GIBBONS

Registrar of Titles

*H. A. Zuckering*  
Deputy

Scale:  
1"=200'

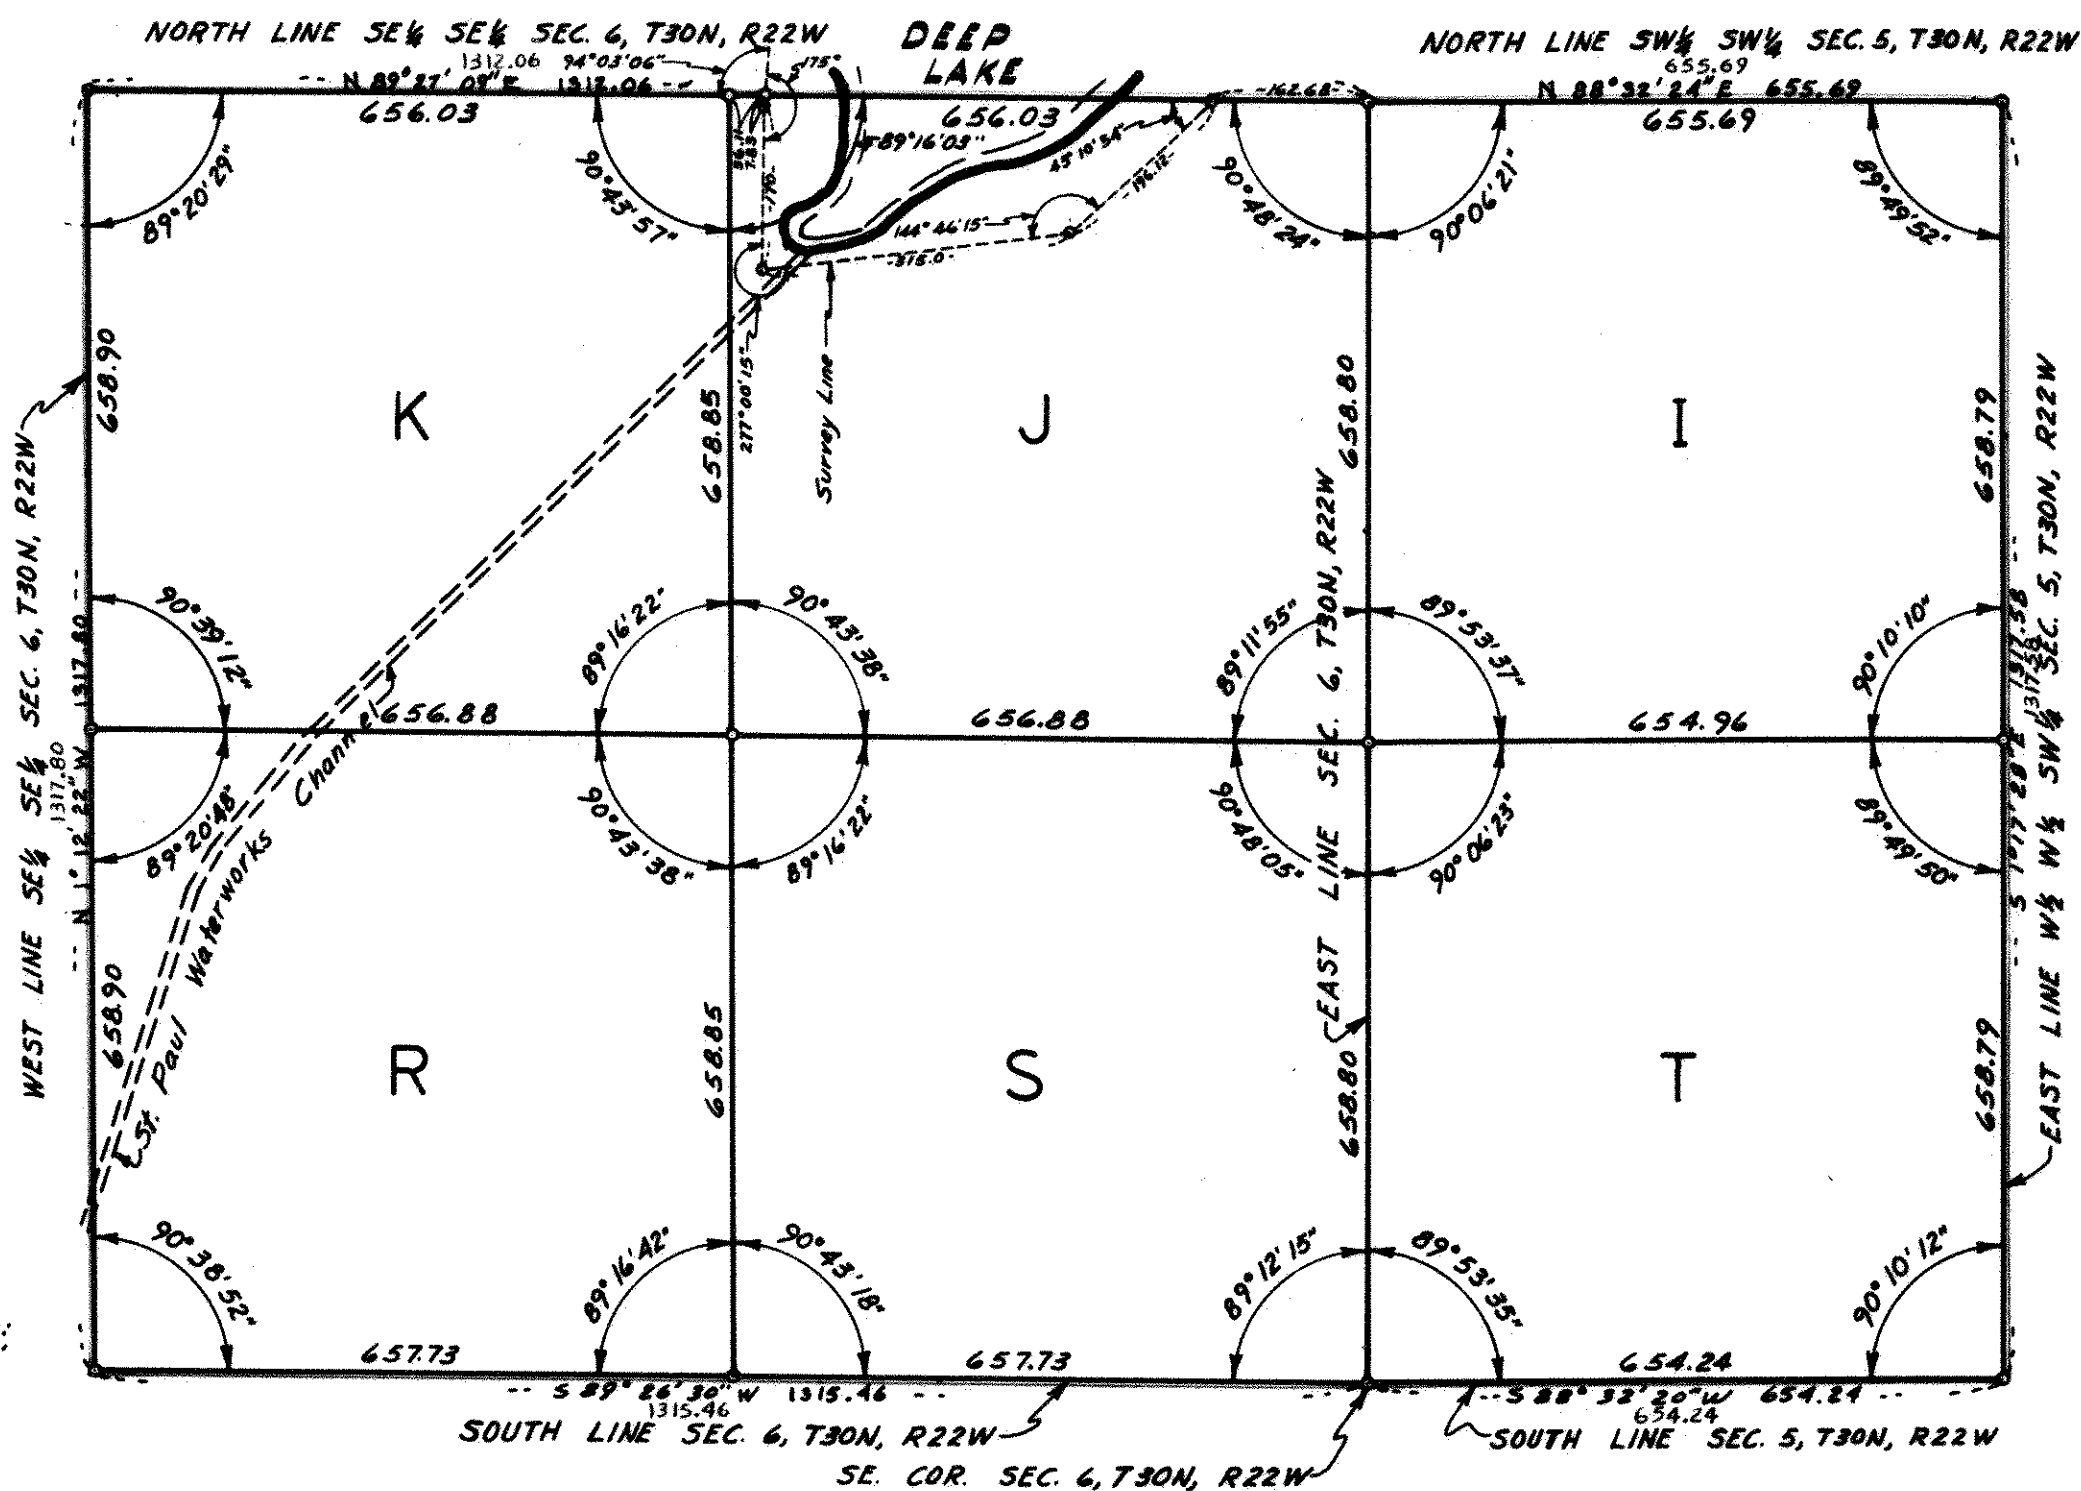

I hereby certify that in accordance with the provisions of Chapter 508, Minnesota Statutes of 1949 as amended, I have surveyed the following described tract of land in the County of Ramsey, State of Minnesota to wit: The Southeast 1/4 of the Southeast 1/4 of Section 6, Township 30 North, Range 22 West, together with the West 1/2 of the Southwest 1/4 of the Southwest 1/4 of Section 5, Township 30 North, Range 22 West, together with the West 1/2 of the Southeast 1/4 of said Section 6, together with the East 1/4 of the Southwest 1/4 of said Section 6; that the survey shown herein is a correct delineation of said survey.

0 indicates iron monument

This 21<sup>st</sup> day of May 1964.

*Donald C. Carley*  
Reg. Surveyor No. 3607

Accepted and approved this 26<sup>th</sup> day of May 1964.

*Alvin R. Craythorn*  
*Ray Baker*  
*Bill Roun*

Plat Commission

Commissioner of Public Works

Approved by the Village Council of Village of North Oaks, Minn. this 21<sup>st</sup> day of May 1964.

*Harold P. Mould* Mayor

*Billy G. Sloan* Clerk