


OFFICE OF REGISTRAR OF TITLES
RAMSEY COUNTY, MINN.

I, Robert T. Gibson, Registrar of Titles, do hereby certify that the within Registered Land Survey No. 209 was filed in this office this 1st day of June A.D. 1914 at 2:30 o'clock P.M.

ROBERT T. GIBSON
Registrar of Titles
Deputy.

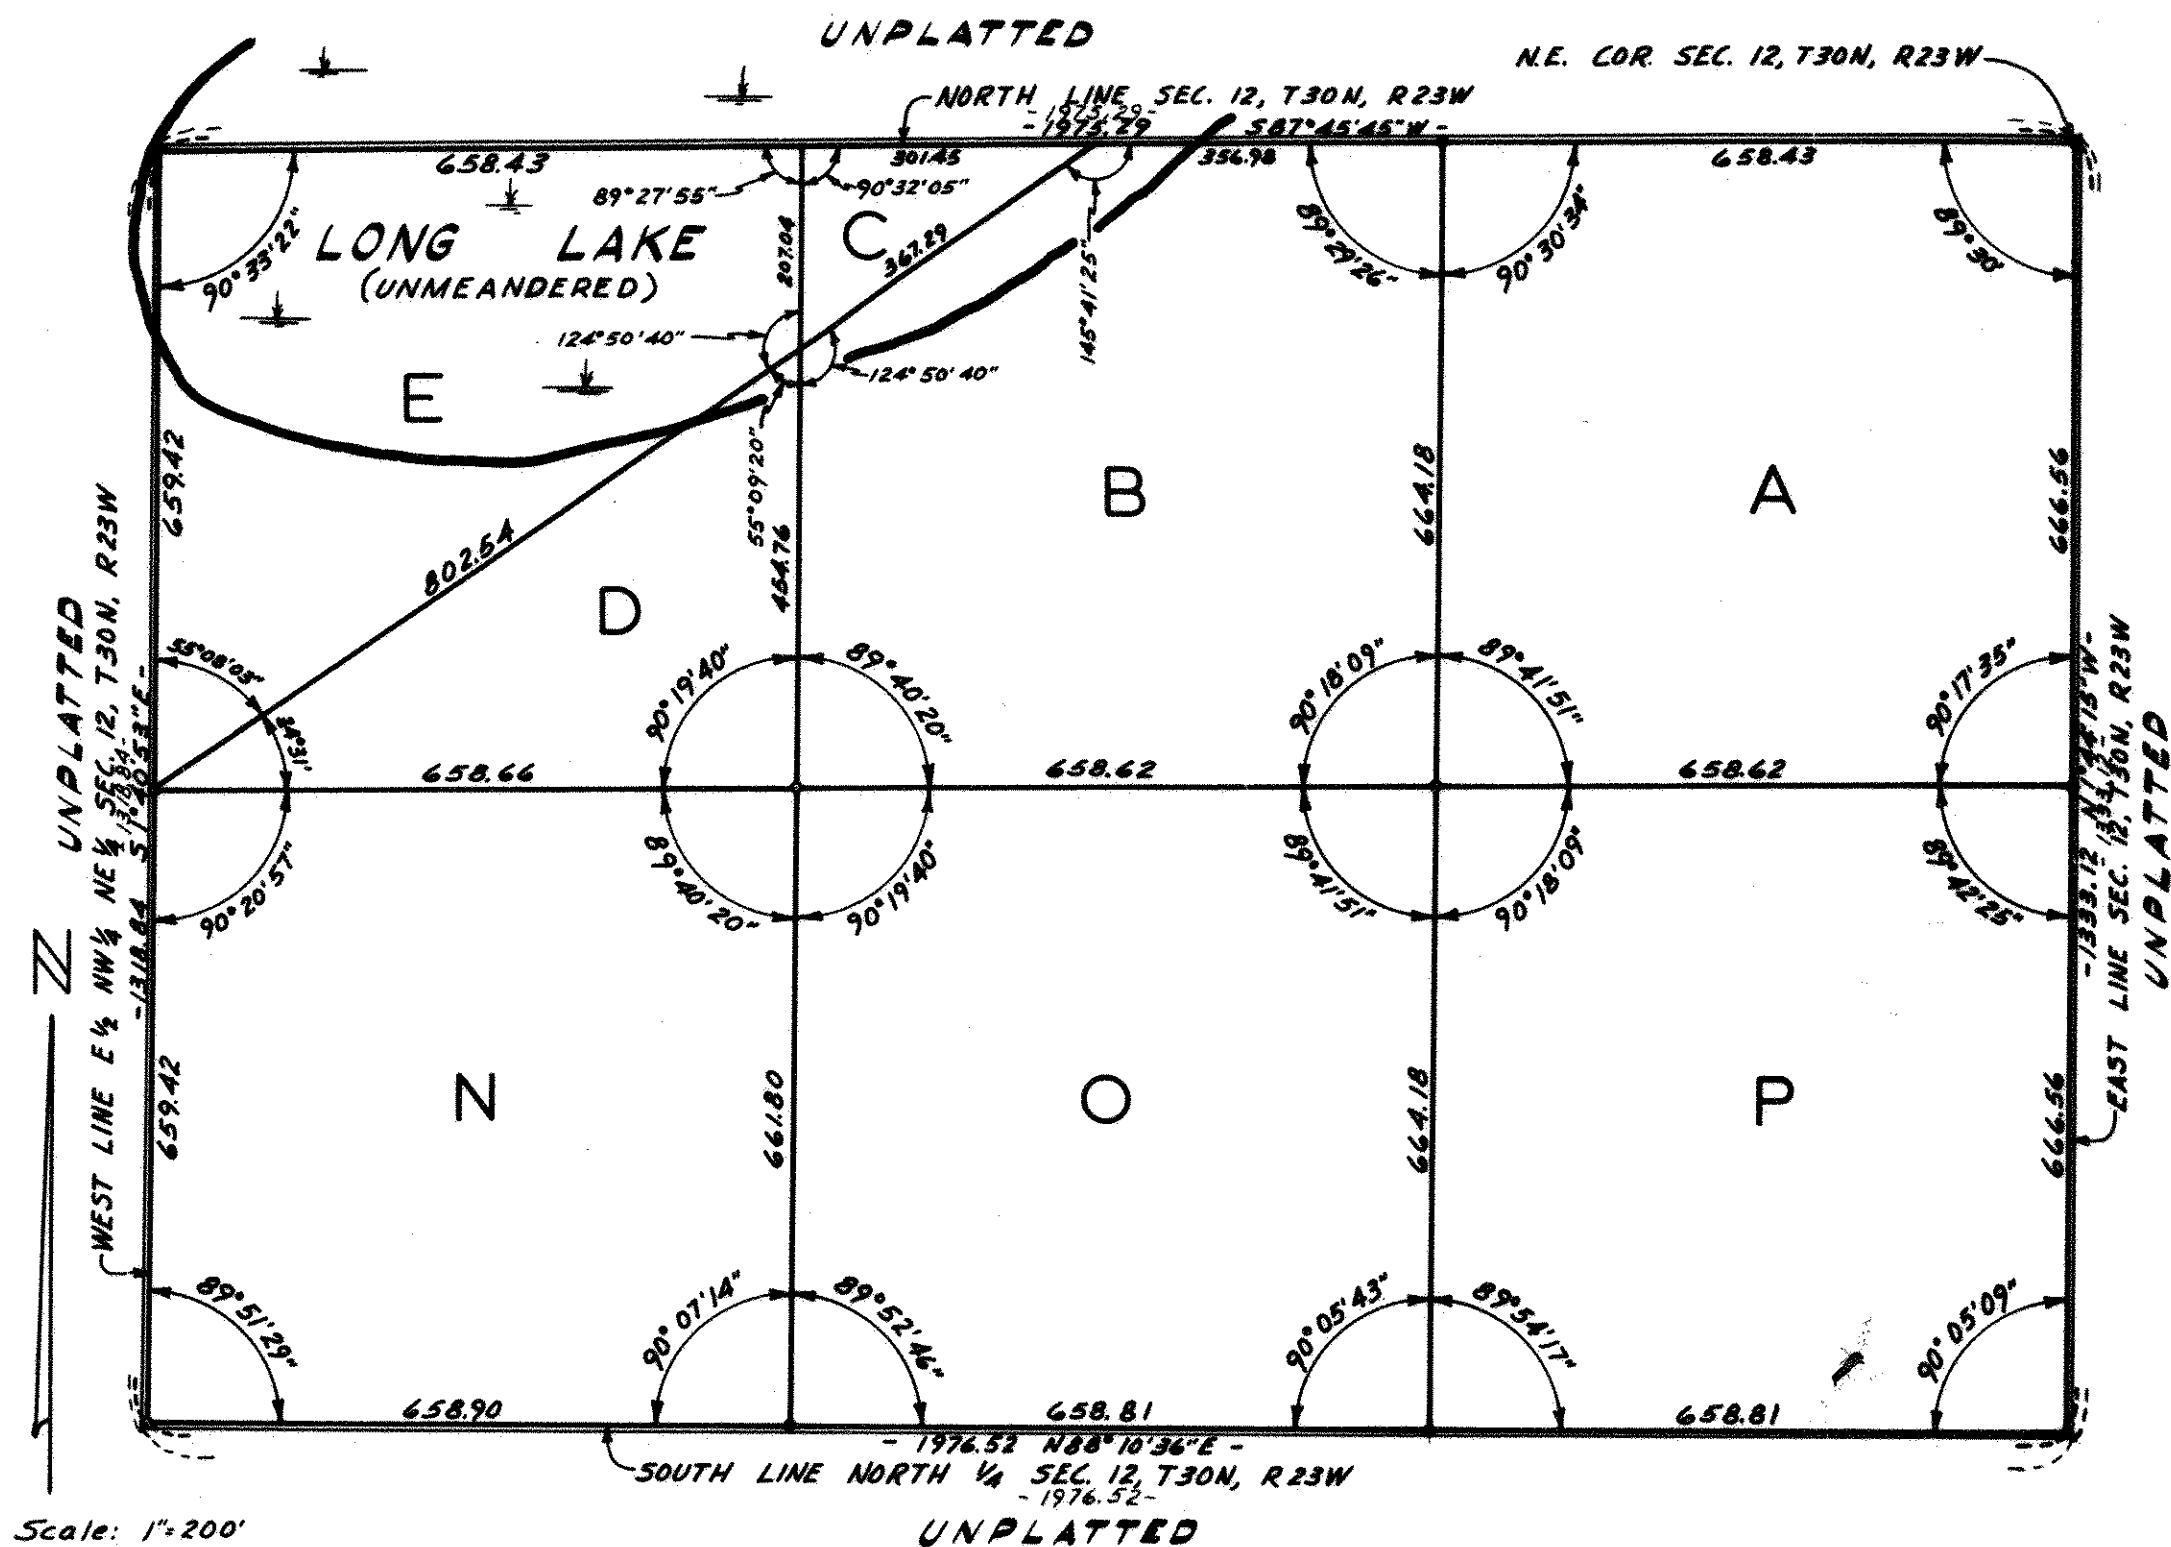

471391


REGISTERED LAND SURVEY NO. 209

209

UNPLATTED

NORTH 1/4 COR. SEC. 12, T30N, R23W

NORTH LINE SEC. 12, T30N, R23W

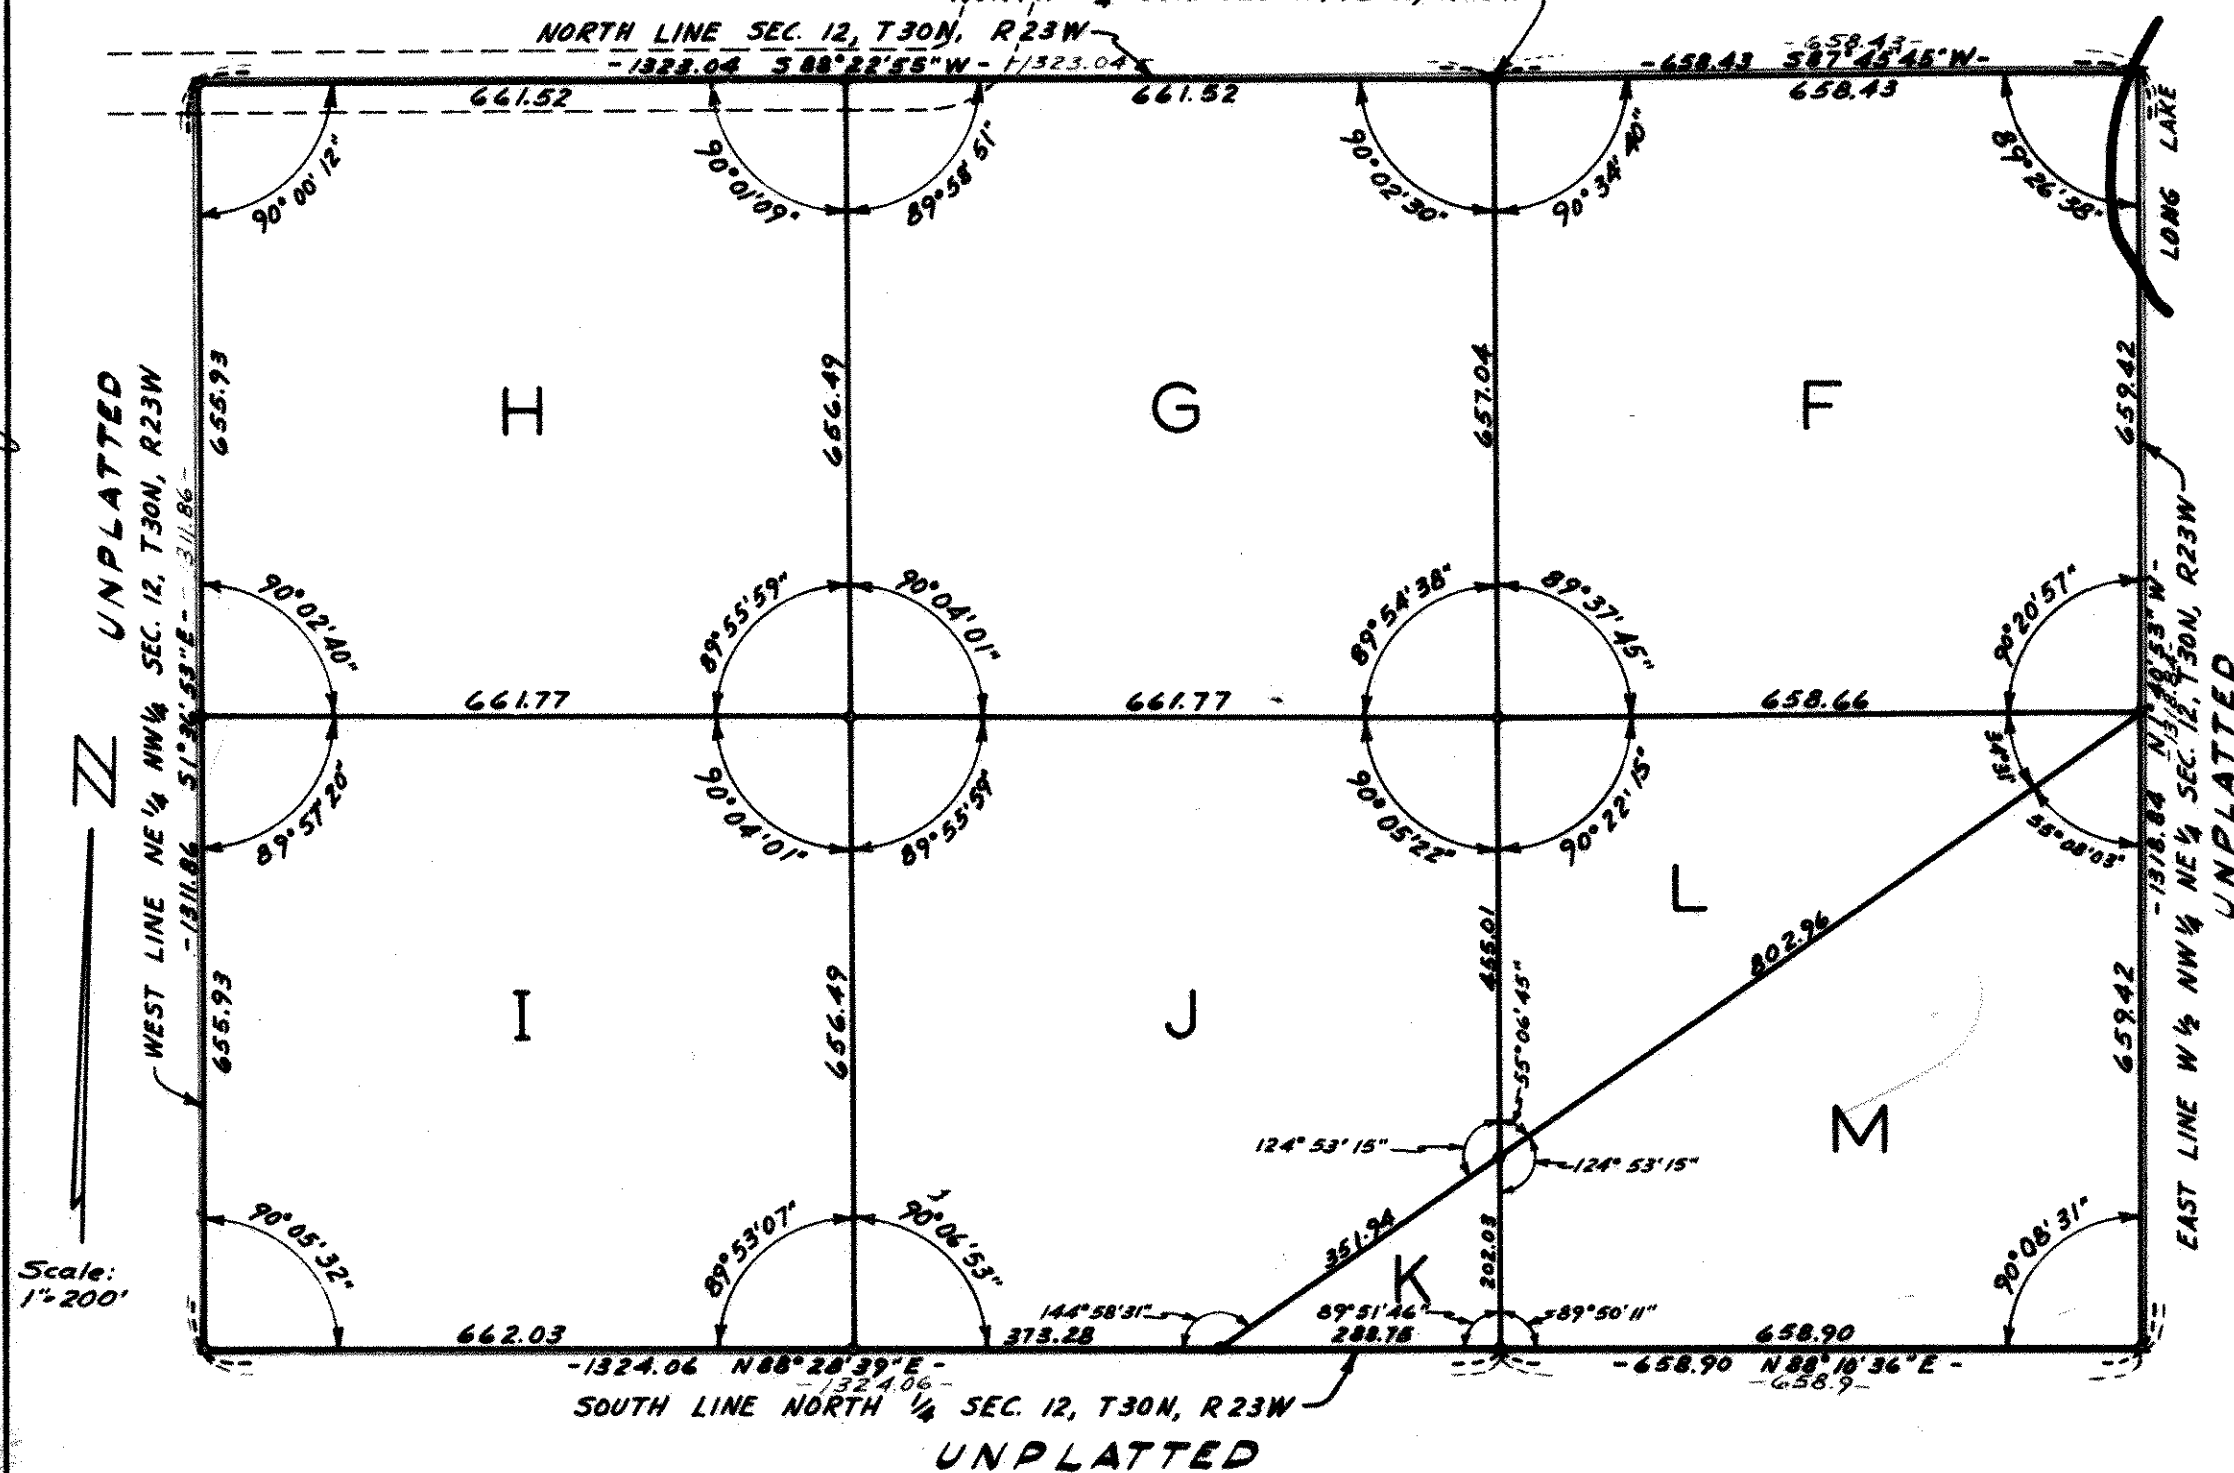

I hereby certify that in accordance with the provisions of Chapter 508, Minnesota Statutes of 1949 as amended, I have surveyed the following described tract of land in the County of Ramsey, State of Minnesota to wit: The Northeast 1/4 of the Northwest 1/4 of Section 12, Township 30 North, Range 23 West, together with the North 1/2 of the Northeast 1/4 of said Section 12, according to the United States Government survey thereof; that the survey shown herein is a correct delineation of said survey.

This 21st day of May A.D. 1964

0 indicates iron monument
Scale: 1" = 200'

Donald D. Conley
Reg. Surveyor No. 3527

Accepted and approved this 26th day of May A.D. 1964

Robert D. Crampton

Ernest E. Lohr

Plat Commission

Ed T. Loe

Milton V. Loe

Commissioner of Public Works

Approved by the Village Council of Village of North Oaks this 21st day of May A.D. 1964

Howard P. Hagg Mayor

Billy G. Sloan Clerk