


PLEASANT  
LAKE

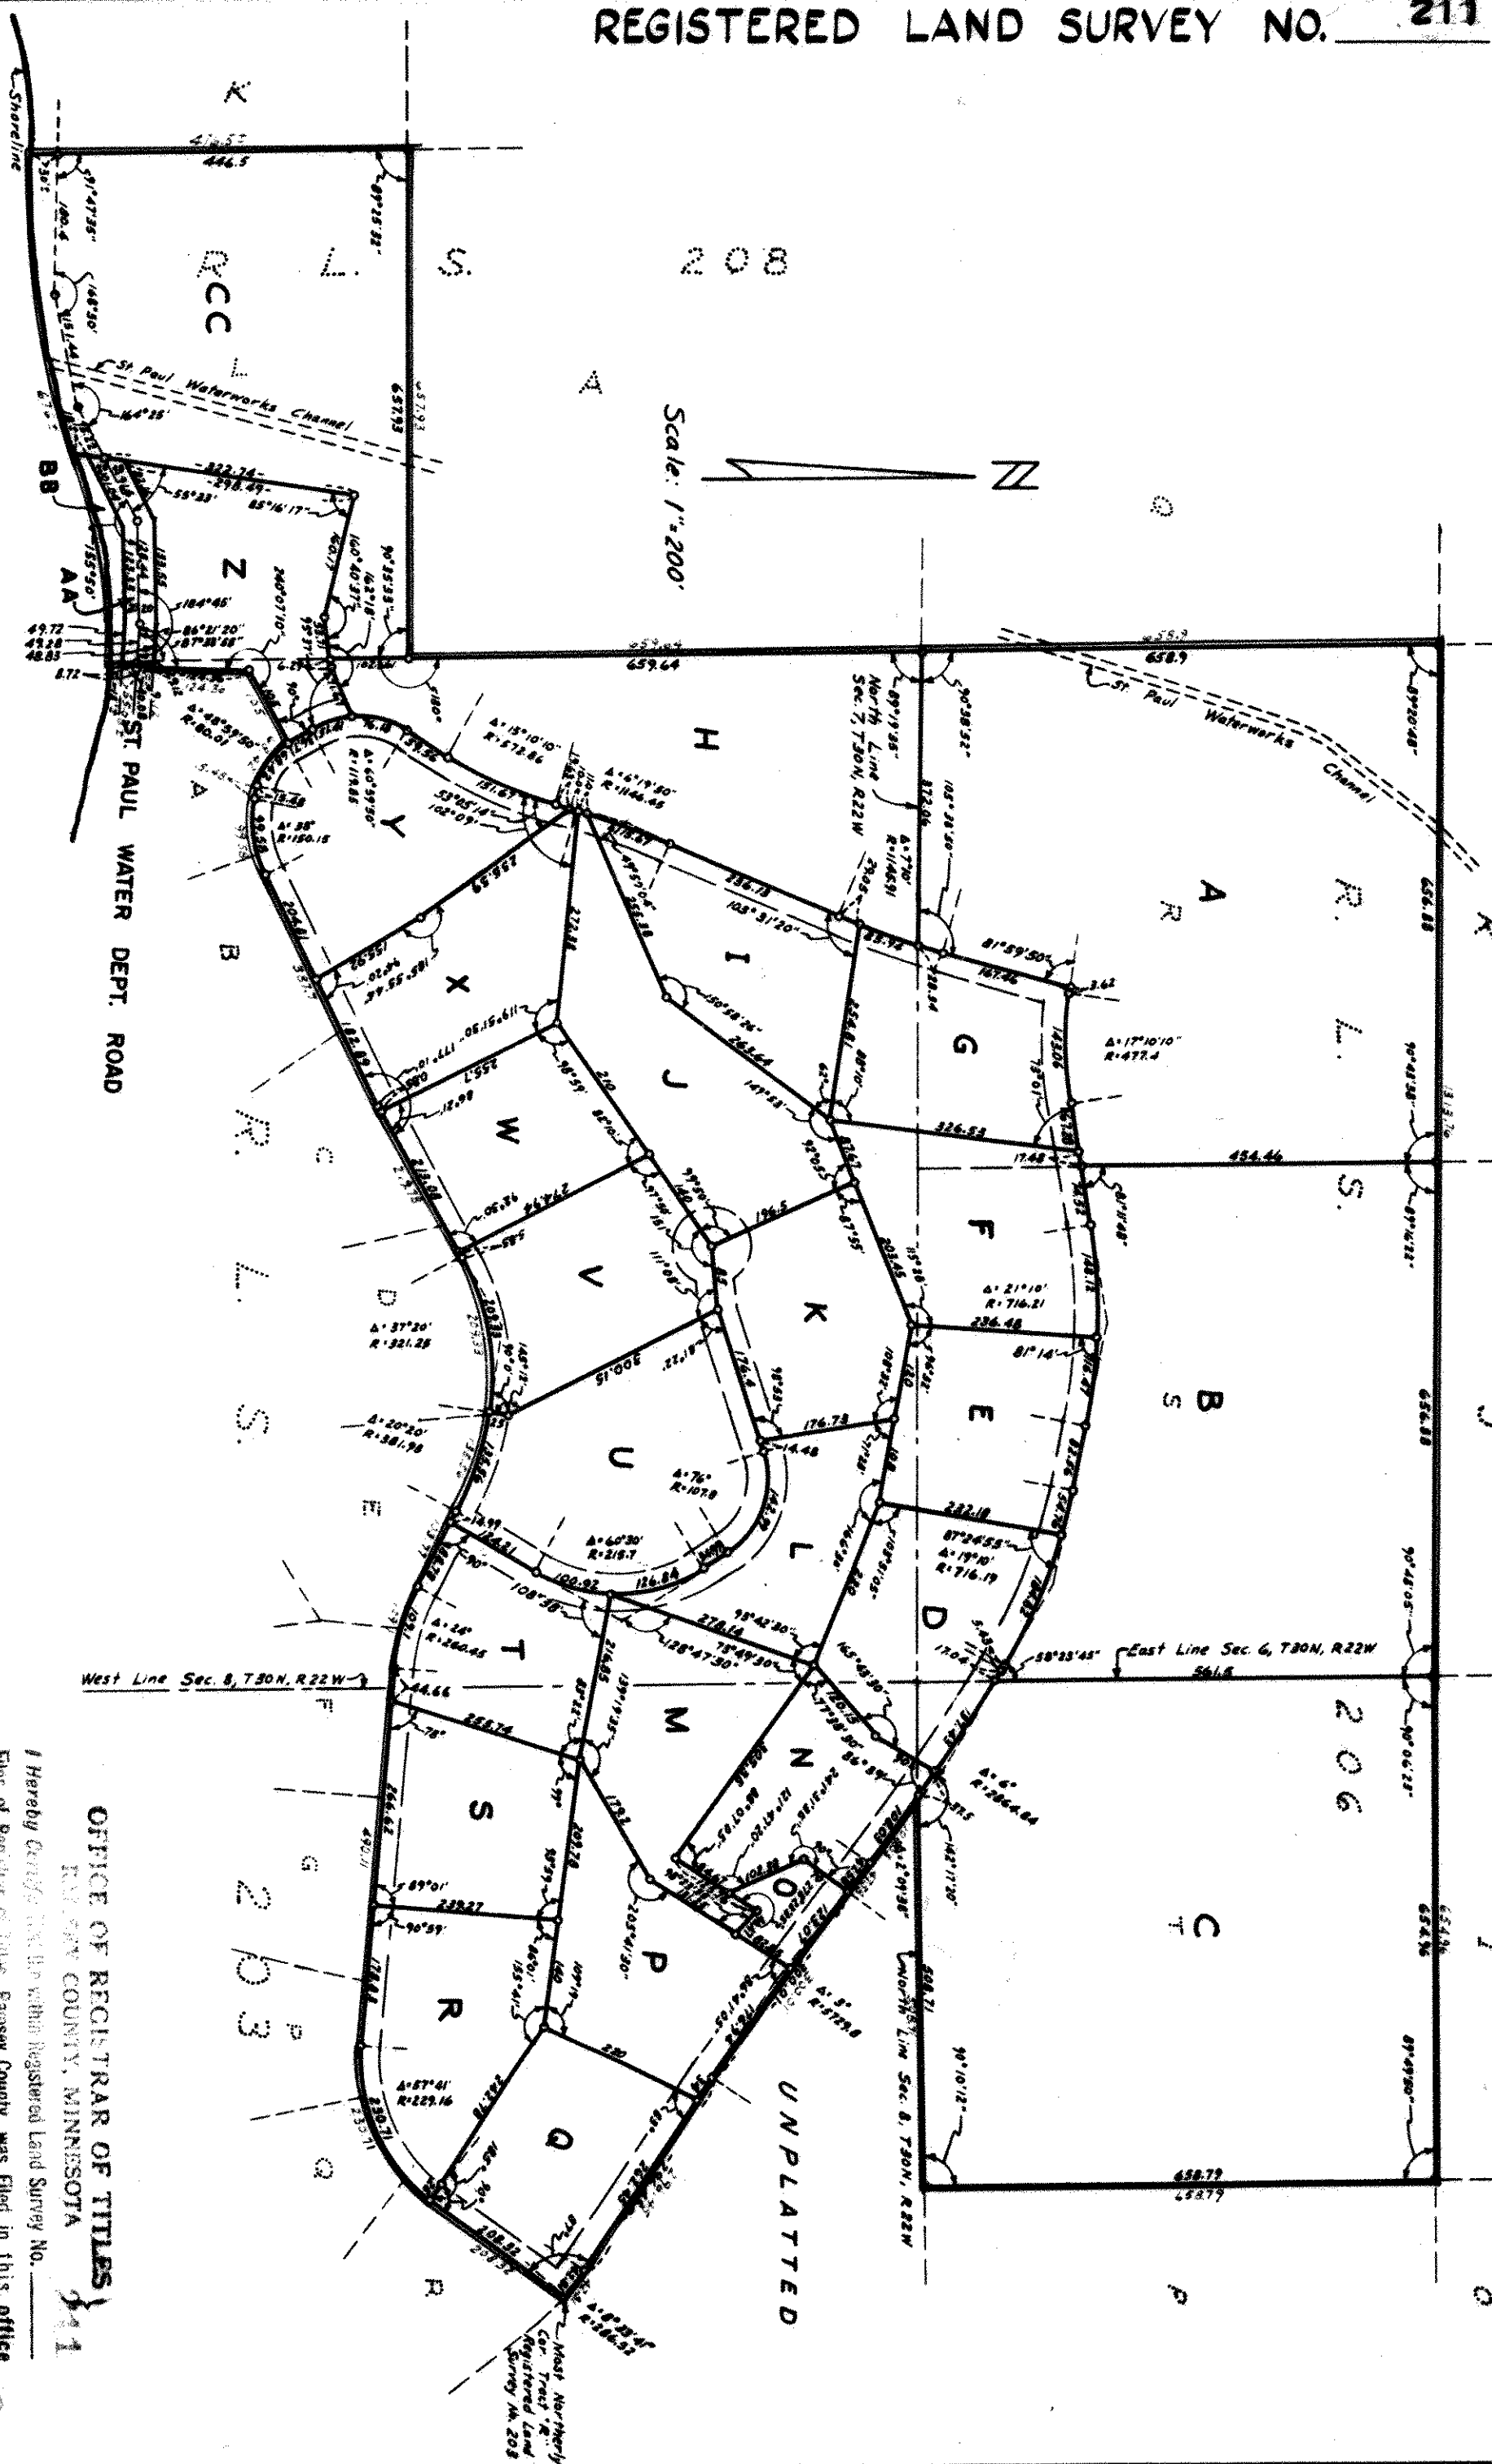

OFFICE OF REGISTRAR OF TITLES  
 RAINY RIVER COUNTY, MINNESOTA  
 I Herby Certify that the within Registered Land Survey No. 211  
 Files of Registrar of Titles, Rainy River County, was Filed in this office  
 this 17th day of July A.D. 1904 at 2:10 o'clock P.M.  
 ROBERT T. GIBBONS  
 Registrar of Titles  
 R.T.G.

ORIGINAL

OFFICE OF REGISTRAR OF TITLES  
RAMSEY COUNTY, MINNESOTA

I hereby certify that the within Registered Land Survey No. 211  
Files of Registrar of Titles, Ramsey County, was filed in this office  
this 17th day of July AD 1964 at 2:40 o'clock P.M.  
**ROBERT T. GIBBONS**  
Registrar of Titles  
W. J. Zuckerman Deputy.

I hereby certify that in accordance with the provisions of Chapter 508, Minnesota Statutes of 1949 as amended, I have surveyed the following described tract of land in the County of Ramsey, State of Minnesota to wit:  
Tracts "R", "S", and "T", Registered Land Survey No. 206, Ramsey County, Minn. together with Tract "L", Registered Land Survey No. 208 and together with all that part of Sections 7 and 8, Township 30 North, Range 22 West lying Northerly of Registered Land Survey No. 203 and <sup>South</sup> Westerly of the following described line:  
Beginning at the most Northerly corner of Tract "R" of said Registered Land Survey No. 203; thence Northwesterly on continuation of curve as shown on last said Tract "R" which has a radius of 286.52 feet, central angle of 8°33'41" for a distance of 42.81 feet; thence Northwesterly on tangency to said curve for a distance of 296.45 feet; thence on a curve to the right, radius of 5729.8 feet, central angle of 3° for a distance of 300.01 feet; thence Northwesterly on tangency to curve for a distance of 47.58 feet; thence on a curve to the left radius of 2864.84 feet, central angle of 2°09'38" for a distance of 108.03 feet, more or less, to the Southerly line of said Tract "T" and there terminating;  
That the survey shown herein is a correct delineation of said survey.

O indicates iron monument  
Scale: 1" = 200'

This 30th day of June 1964  
Donald J. Carley  
Registered Surveyor No. 3527

Accepted and approved this 4th day of July 1964  
Albert D. Gumpston  
Guy Bullock ) Plat Commission  
Robert J. ... )  
Commissioner of Public Works

Approved by the Village Council of Village of North Oaks this 30 day  
of June 1964.  
Howard P. Moll Mayor  
Billy A. Stox Clerk