

## REGISTERED LAND SURVEY 215

ORIGINAL

I hereby certify that in accordance with the provisions of Chapter 808, Minnesota Statutes of 1949 as amended, I have surveyed the following described tract of land in the County of Ramsey, State of Minnesota, to wit: That part of the South 1/2 of the Northwest 1/4 of Section 8, Township 30 North, Range 22 West lying Easterly and Northeasterly of Registered Land Surveys Numbered 198 and 201 and together with that part of the North 1/2 of said Northwest 1/4 described as follows: Commencing at the Northwest corner of Tract "A" of said Registered Land Survey No. 201; thence N 75°14' E on the Northerly line of said Tract "A" for a distance of 113.08 feet; thence on a curve to the right, central angle of 46°59'45", radius of 442.36 feet, for an arc length of 203.15 feet for point of beginning; thence N 19°58'45" E, 323.3 feet; thence S 37°16'15" E, 159.11 feet; thence on a curve to the right central angle of 44°30', radius of 293.32 feet, for an arc length of 121.89 feet; thence N 56°21'45" E, 176.33 feet; thence S 66°28' E 170 feet; thence S 22°02'15" W, 150 feet; thence S 59°57'45" E, 220 feet; thence S 12°02'15" W, 100 feet; thence S 40°17'45" E, 200 feet; thence N 79°16'15" E, 62.74 feet; thence S 53°40'15" E, 267.65 feet; thence S 39°43'15" W, 230.46 feet; thence N 60°16'45" W, 125 feet to the most Easterly corner of Tract "D" of said Registered Land Survey No. 201; thence Northwest on the Northeasterly line of said Registered Land Survey No. 201 to point of beginning; that the survey shown herein is a correct delineation of said survey.

This 20 day of April A.D. 1965

0 indicates iron monument  
Scale: 1" = 200'


Robert B. Oland  
Reg. Surveyor No. 7575

Accepted and approved this 24 day of May A.D. 1965.

Albert D. Crumpton Plat Commission  
John V. Zukert  
William Rose Commissioner of Public Works

Approved by the Village Council of Village of North Oaks this 23 day of April A.D. 1965

Howard D. Hall Mayor  
Mary S. Kennedy Clerk

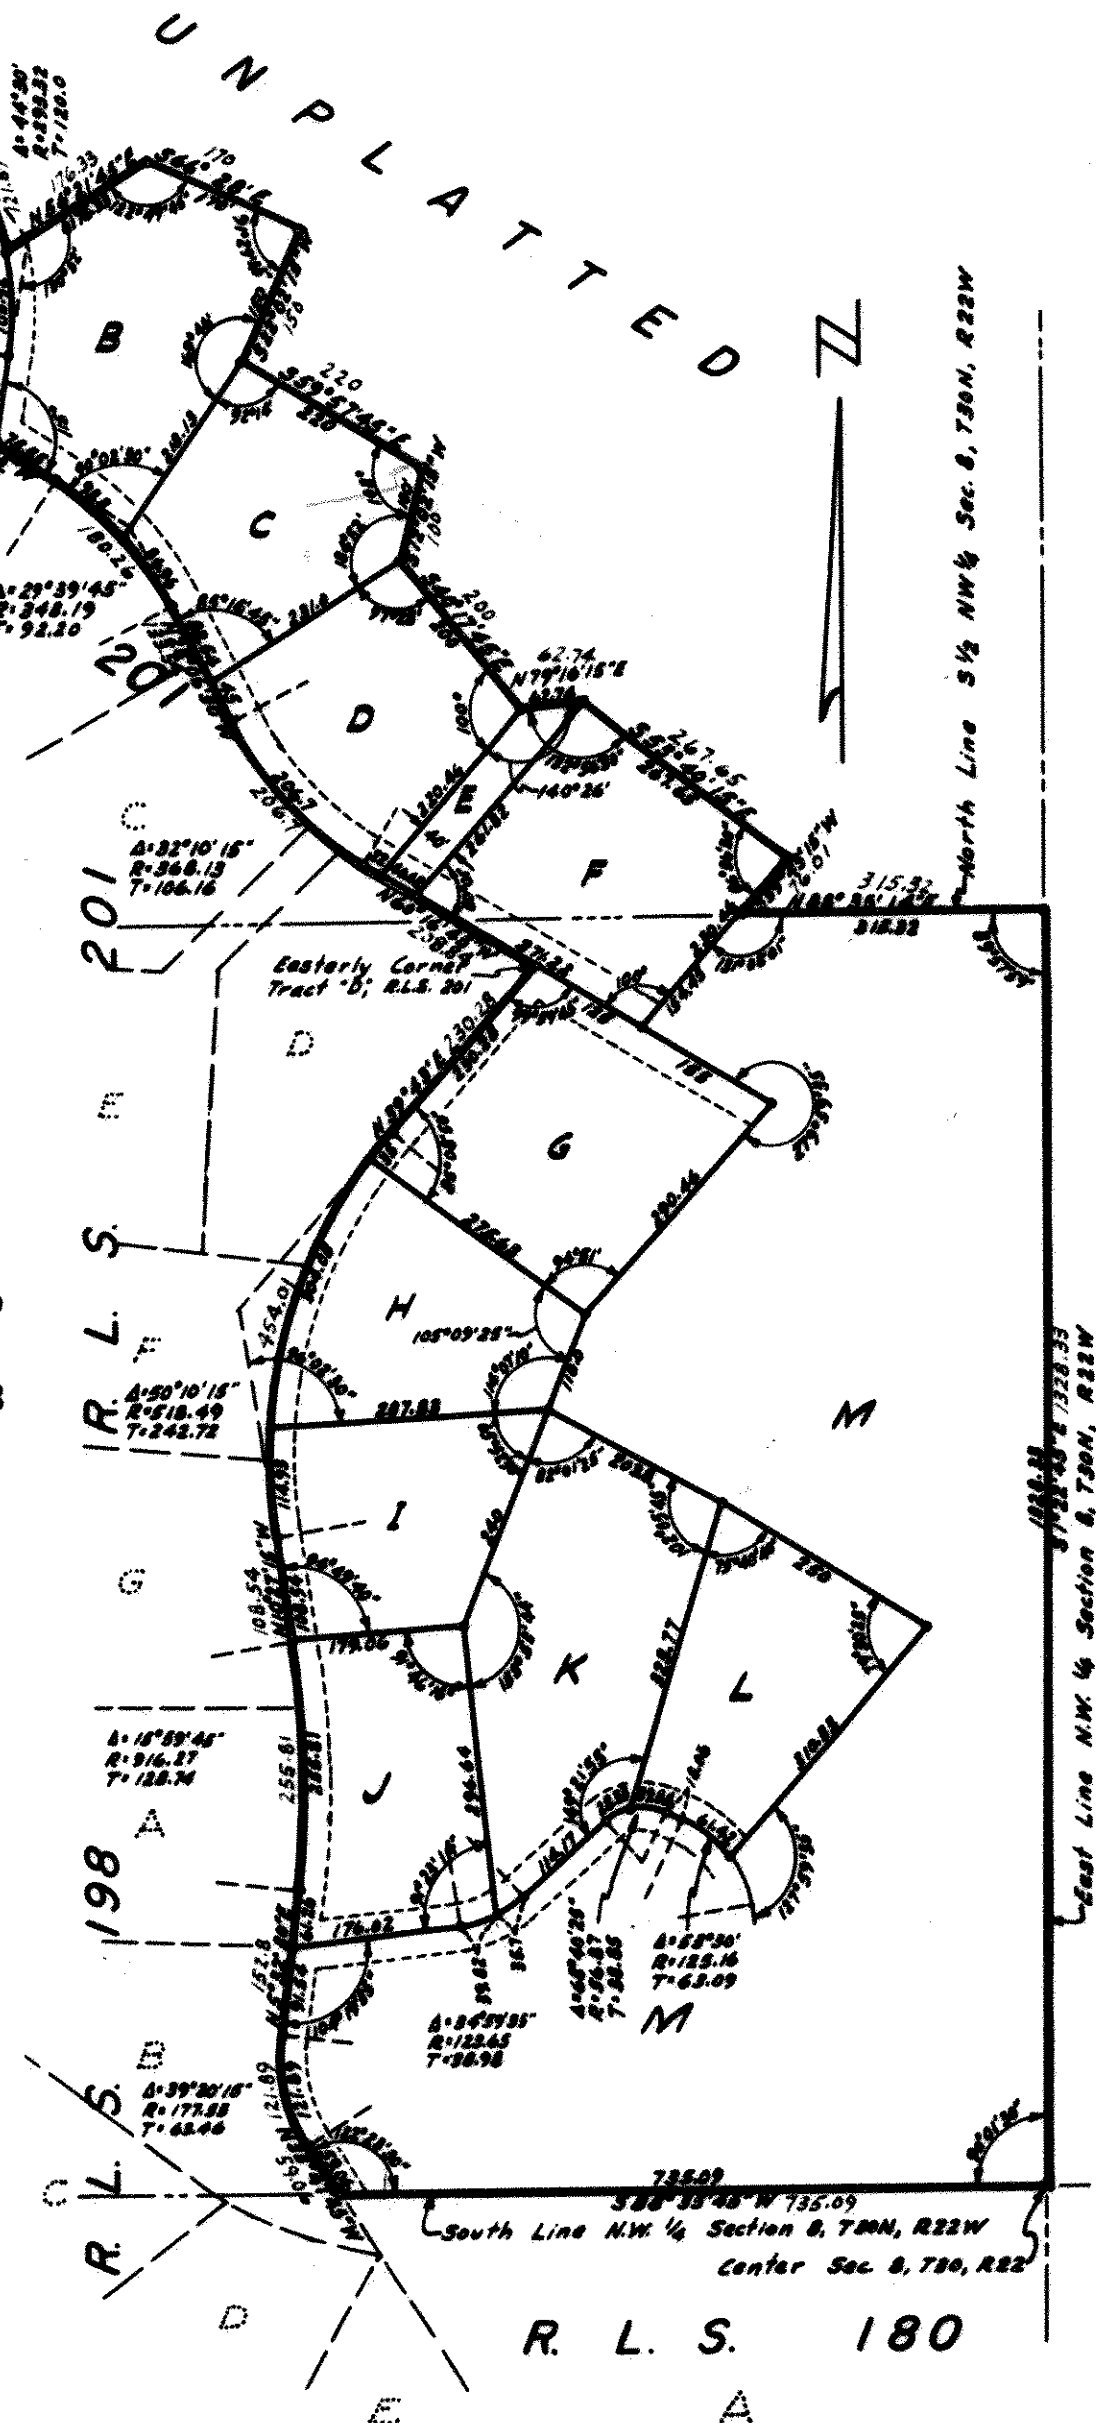

OFFICE OF REGISTRAR OF TITLES  
RAMSEY COUNTY, MINNESOTA

I Herby Certify That the within Registered Land Survey No. 215  
Filed of Registrar of Titles, Ramsey County, was Filed in this office  
this 10th day of May A.D. 1965 at 12:00 o'clock

ROBERT T. GIBBONS  
Registrar of Titles

W. J. Fubling Deputy