


ORIGINAL

REGISTERED LAND SURVEY NO. 218

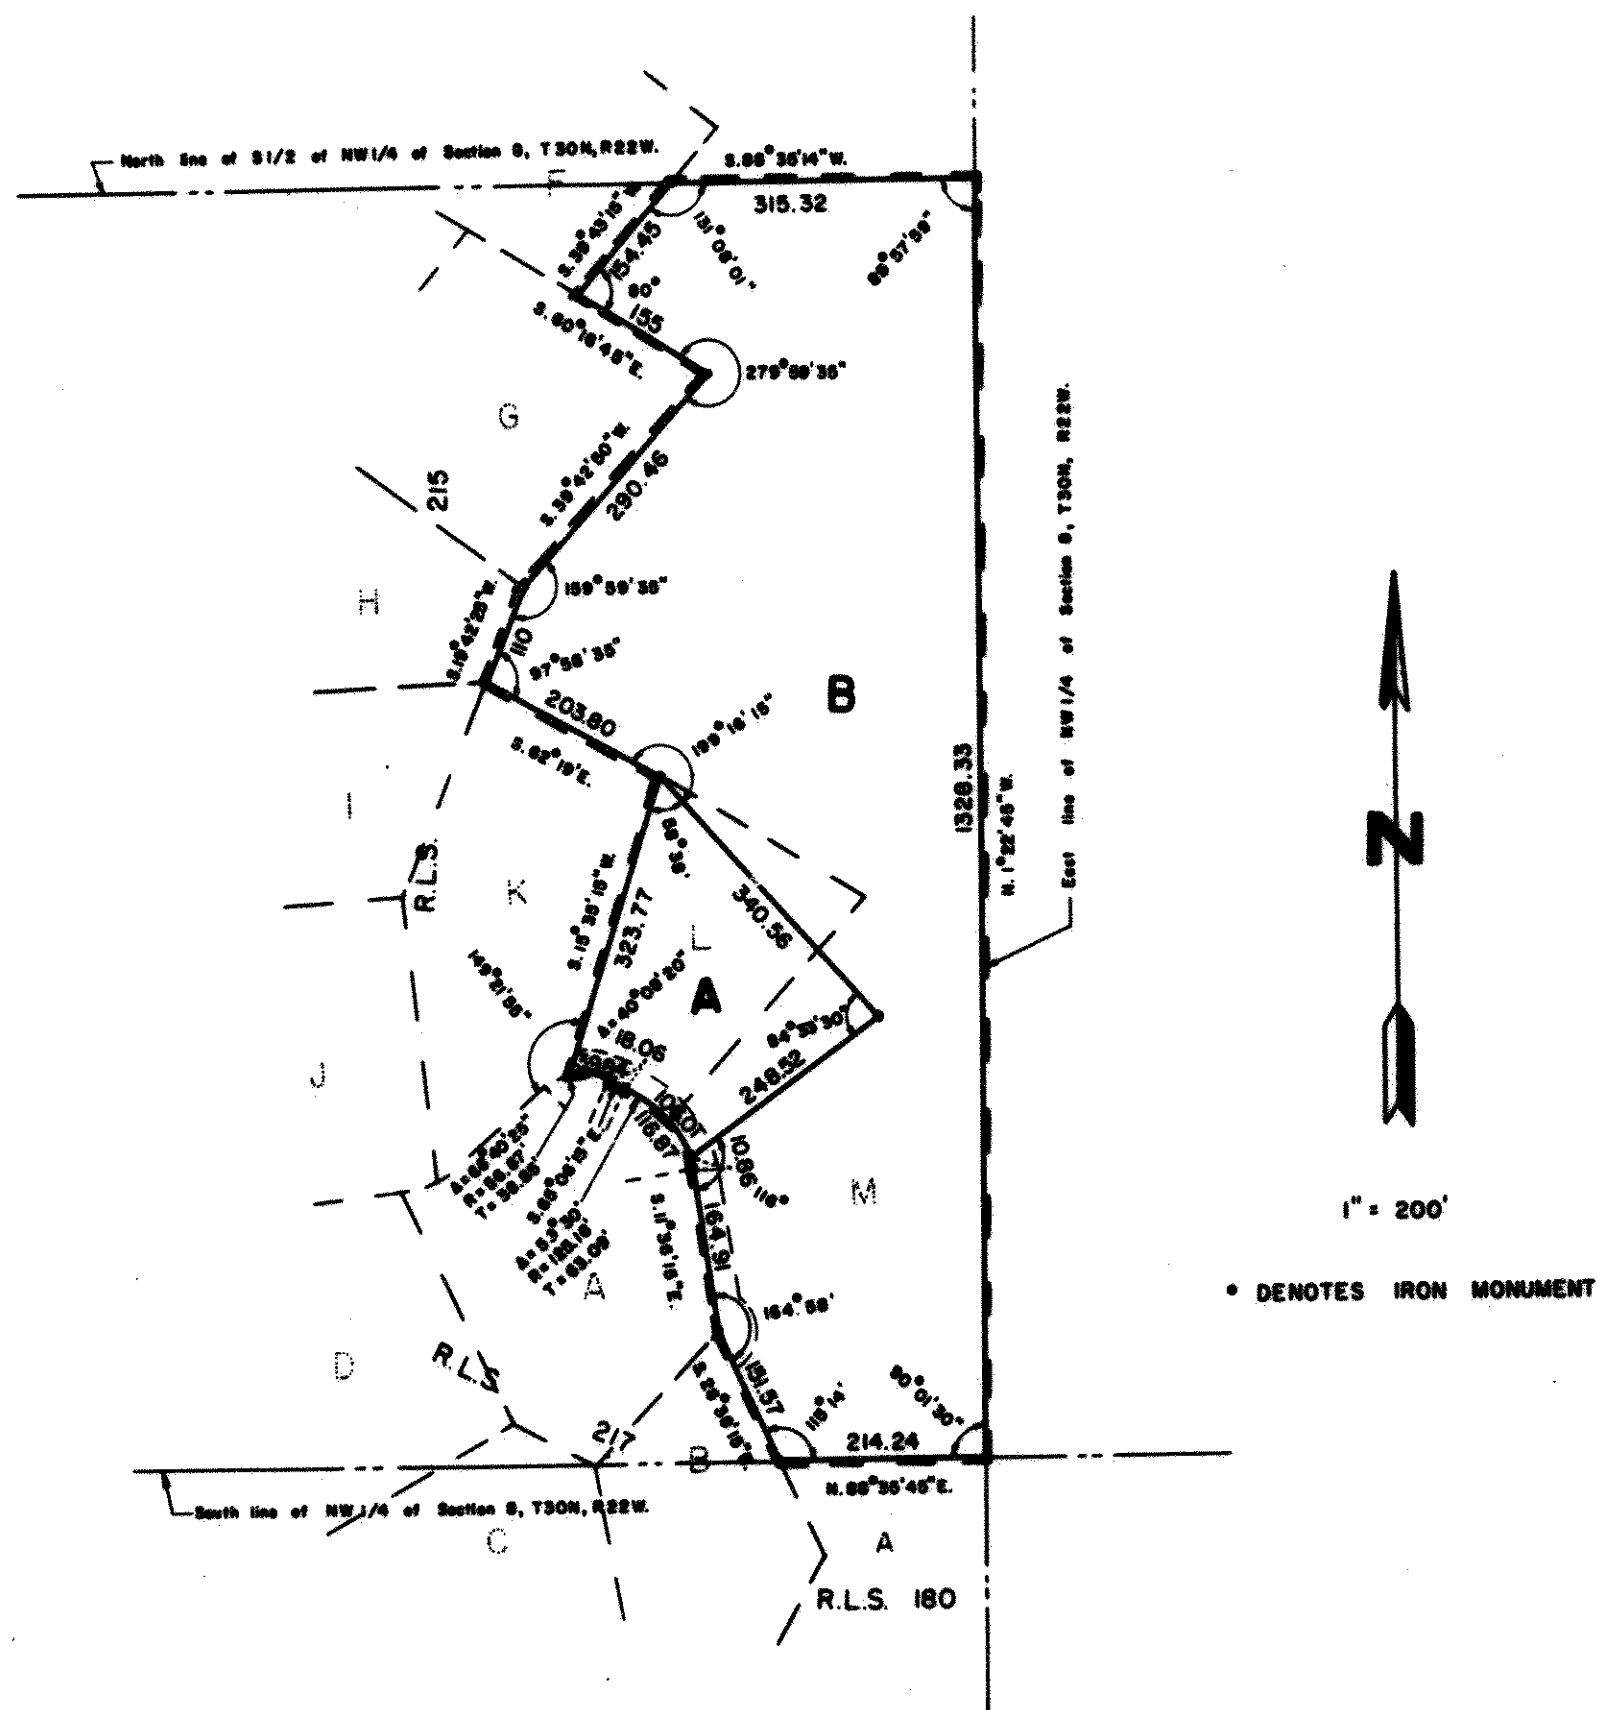

I, Thomas S. Bergquist, Surveyor, hereby certify that in accordance with the provisions of Chapter 508, Minnesota Statutes of 1949 as amended, I have surveyed the following described tract of land in the County of Ramsey, State of Minnesota to wit:
 All of Tract "L" and that part of Tract "M", Registered Land Survey No. 215 except part taken for Registered Land Survey No. 217;
 that the survey shown herein is a correct delineation of said survey.

This 15th day of July 1967 A.D.

Thomas S. Bergquist
 Thomas S. Bergquist, Registered Surveyor No. 7725

Accepted and approved this 15th day of August 1967 A.D.

Walter J. Bremer
Sgt. Bullock Plat Commission

Robert F. Peterson
By J. P. Bue Commissioner of Public Works

Approved by the Village Council of Village of North Oaks this 11th day of May 1967 A.D.

Harry M. Ahern Acting Mayor
Mary S. Kennedy Clerk

OFFICE OF REGISTRAR OF TITLES
 RAMSEY COUNTY, MINNESOTA

I hereby certify that the above Registered Land Survey No. 218
 was filed in this office
 on 7th day of August A.D. 1967 at 10 o'clock

Robert T. Glusens
 Registrar of Titles
H. H. Tubbs Deputy

Taxes payable in 1967 on the
 lands described herein PAID
 AUG 7 1967
 WILLIAM H. MCKEN, Treas.
 RAMSEY COUNTY, MINNESOTA
J. Walen

FILED
 AND TRANSFERRED
 AUG 7 - 1967
 THOMAS S. BERGQUIST, Surveyor
Thomas S. Bergquist