

519589

ORIGINAL

REGISTERED LAND SURVEY

220



Scale: 1"=200'

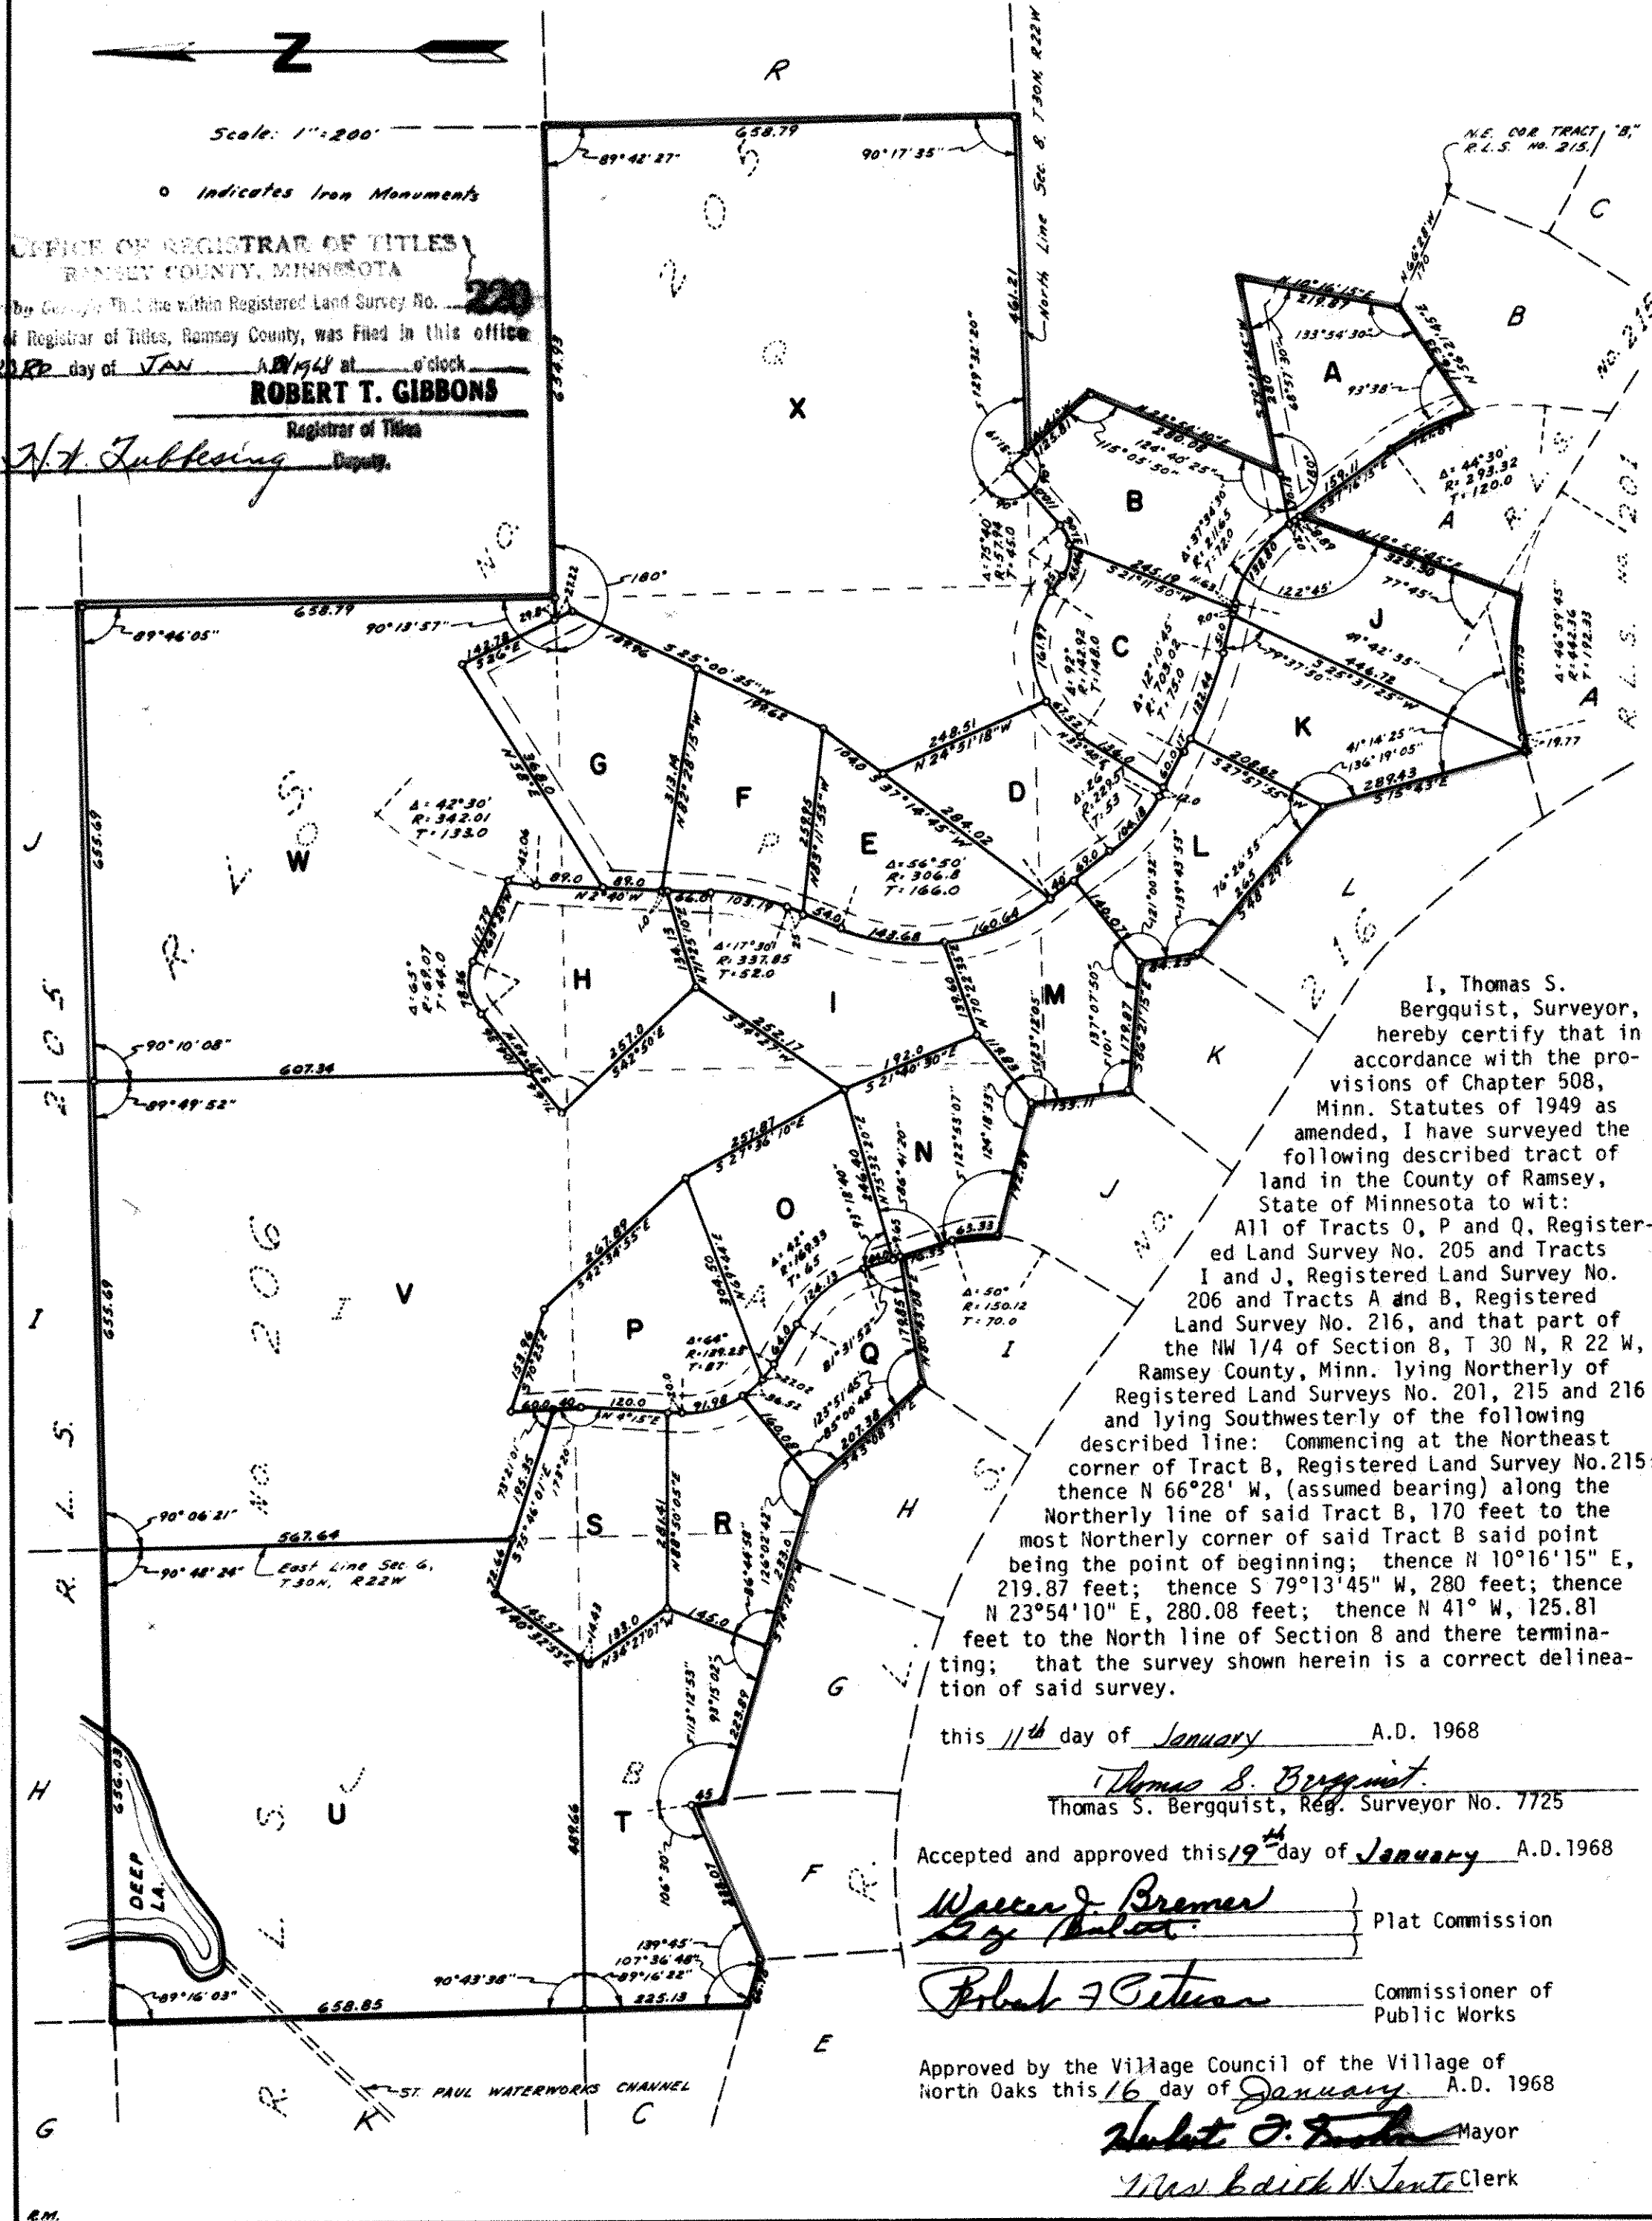
o Indicates Iron Monuments

OFFICE OF REGISTRAR OF TITLES
RAMSEY COUNTY, MINNESOTA

I Herby Certify That the within Registered Land Survey No. 220
Filed in the Office of the Registrar of Titles, Ramsey County, was Filed in this office
this 20th day of JAN at 11:45 at o'clock

ROBERT T. GIBBONS

Registrar of Titles

By H. T. J. J. J. J. Deputy.

I, Thomas S. Bergquist, Surveyor, hereby certify that in accordance with the provisions of Chapter 508, Minn. Statutes of 1949 as amended, I have surveyed the following described tract of land in the County of Ramsey, State of Minnesota to wit:

All of Tracts O, P and Q, Registered Land Survey No. 205 and Tracts I and J, Registered Land Survey No. 206 and Tracts A and B, Registered Land Survey No. 216, and that part of the NW 1/4 of Section 8, T 30 N, R 22 W, Ramsey County, Minn. lying Northerly of Registered Land Surveys No. 201, 215 and 216 and lying Southwesterly of the following described line: Commencing at the Northeast corner of Tract B, Registered Land Survey No. 215; thence N 66°28' W, (assumed bearing) along the Northerly line of said Tract B, 170 feet to the most Northerly corner of said Tract B said point being the point of beginning; thence N 10°16'15" E, 219.87 feet; thence S 79°13'45" W, 280 feet; thence N 23°54'10" E, 280.08 feet; thence N 41° W, 125.81 feet to the North line of Section 8 and there terminating; that the survey shown herein is a correct delineation of said survey.

this 11th day of January A.D. 1968

Thomas S. Bergquist
Thomas S. Bergquist, Reg. Surveyor No. 7725

Accepted and approved this 19th day of January A.D. 1968

Walter J. Bremer
Plat Commission

Robert J. Peterson
Commissioner of Public Works

Approved by the Village Council of the Village of North Oaks this 16 day of January A.D. 1968

Robert J. Peterson Mayor
Walter J. Bremer Clerk

TAXES PAID
AND TRANSFER ENTICED

JAN 30 1968

THOMAS S. BERGQUIST, Surveyor
RAMSEY COUNTY, MINN.Taxes payable in 1968 on the
lands described herein PAID

JAN 30 1968

WILLIAM M. KILLEN, Treas.
RAMSEY COUNTY, MINN.