



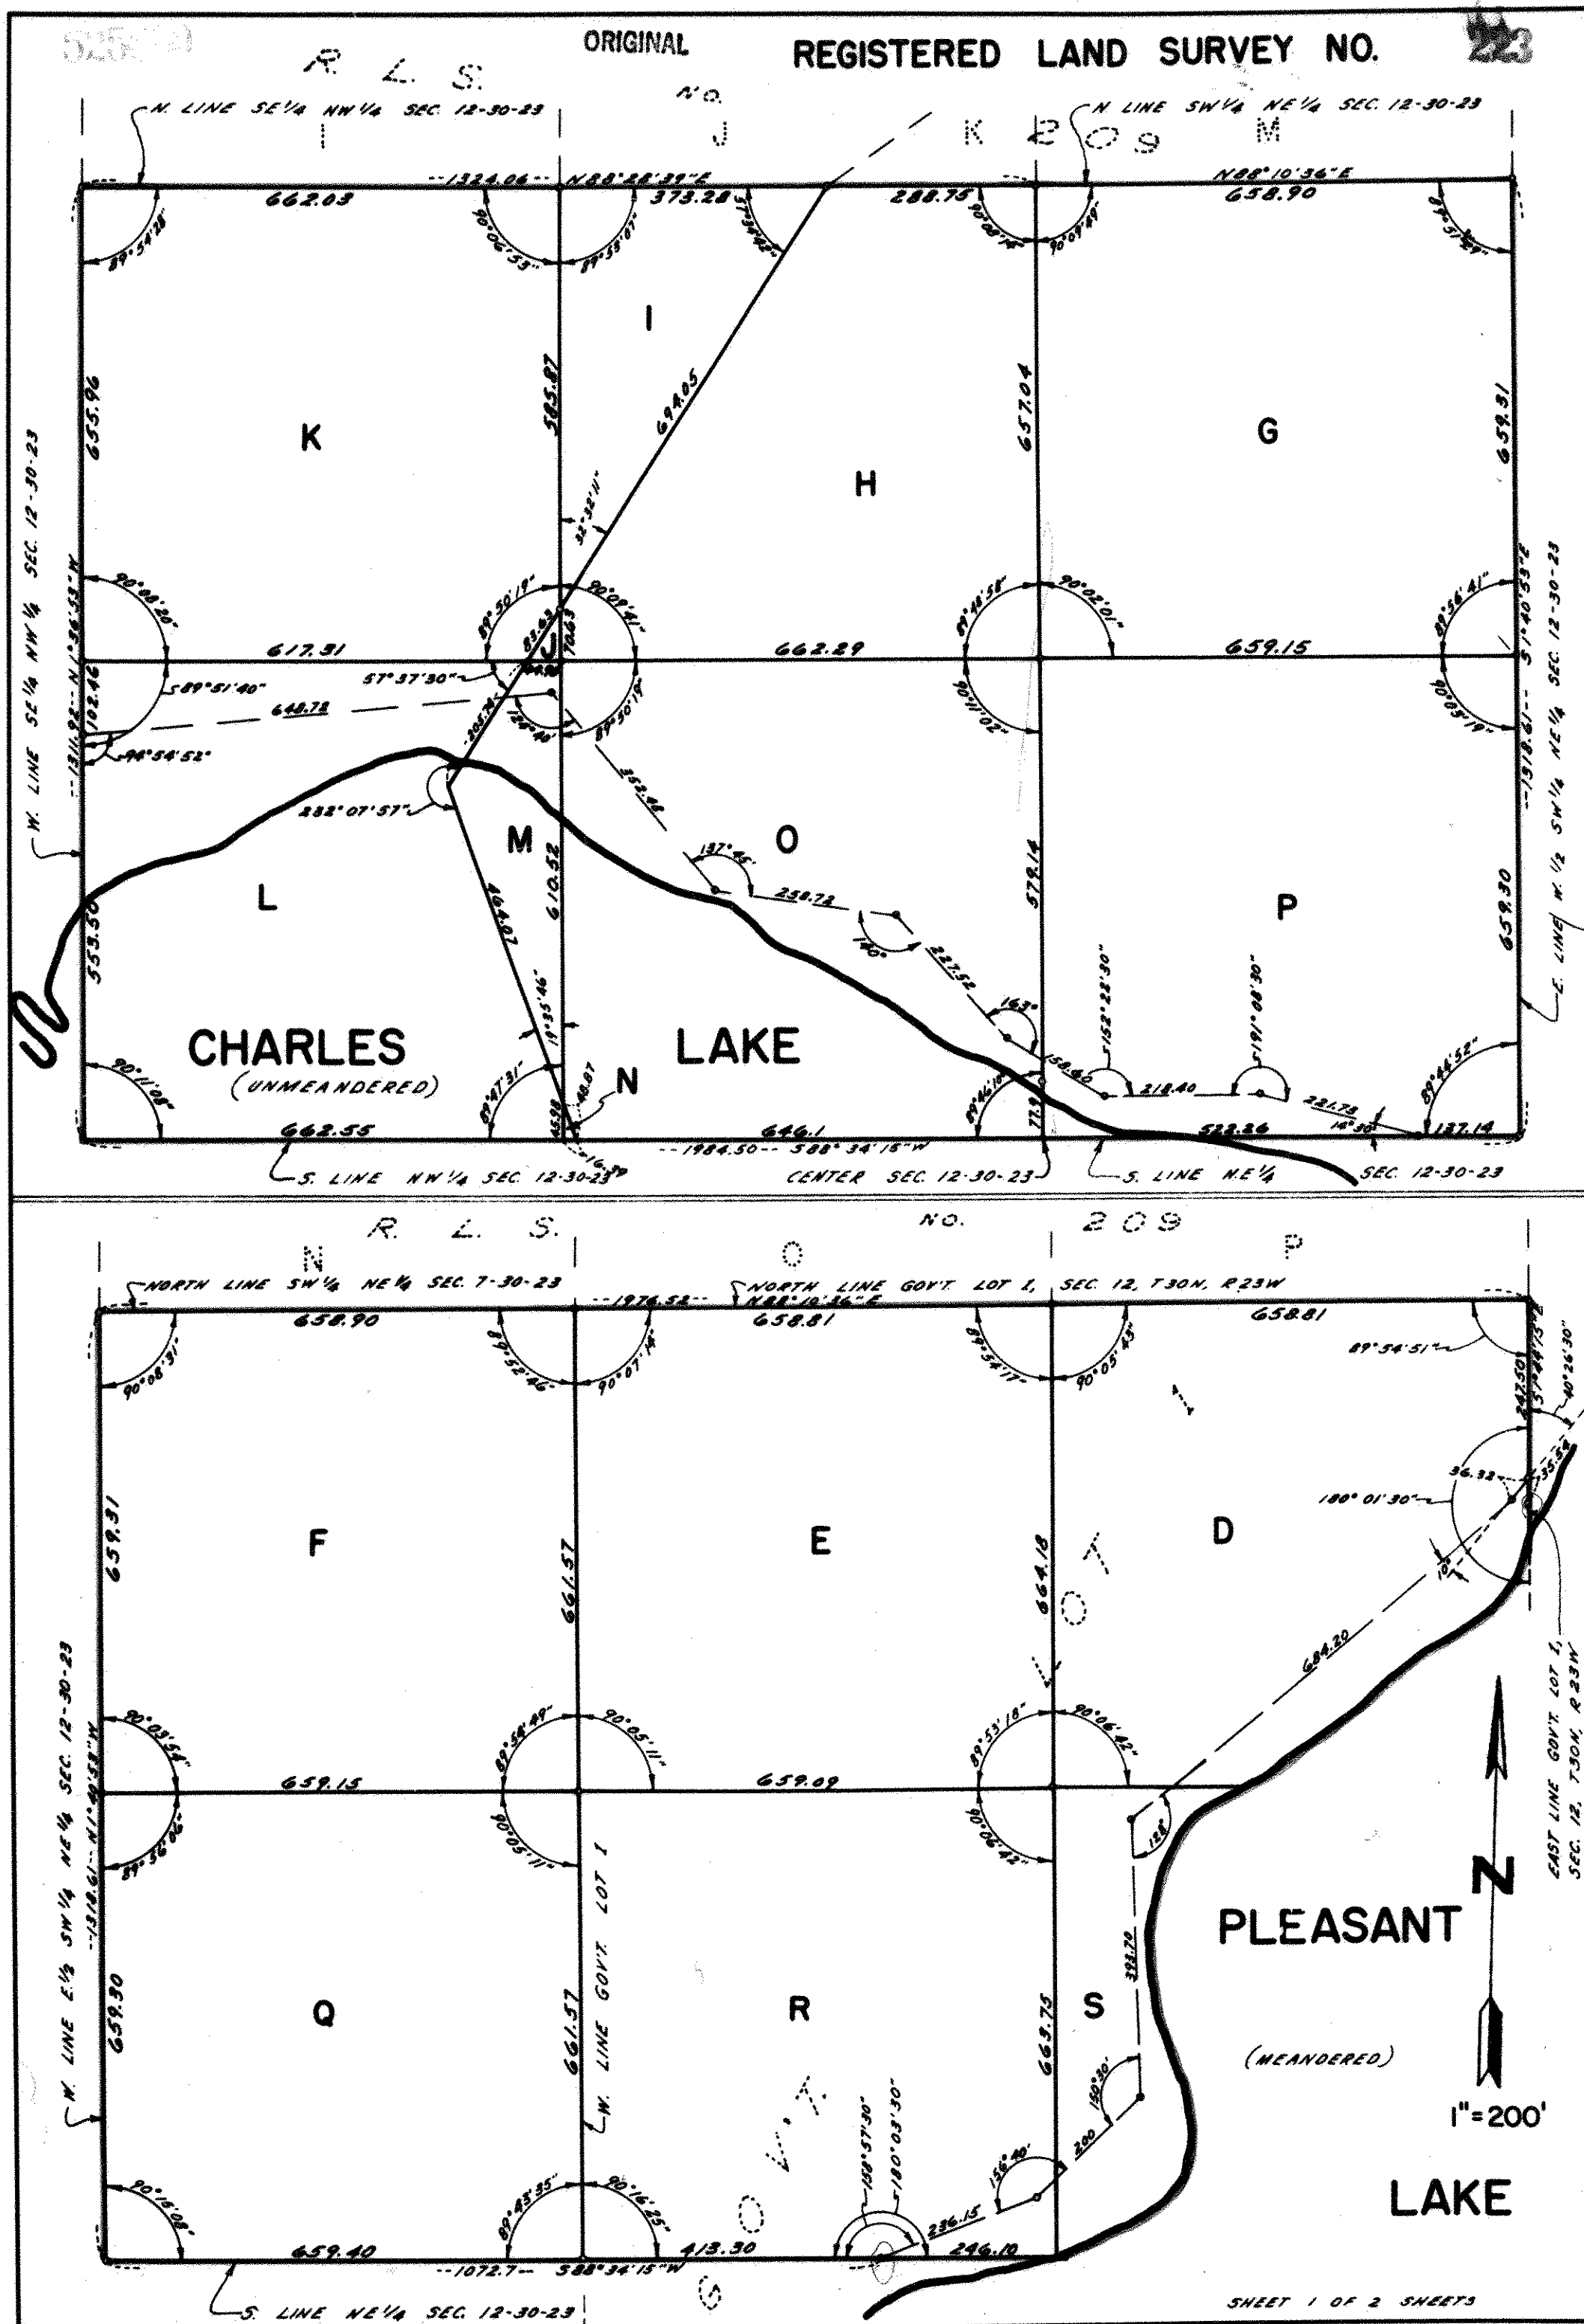

825800

ORIGINAL REGISTERED LAND SURVEY NO.

223

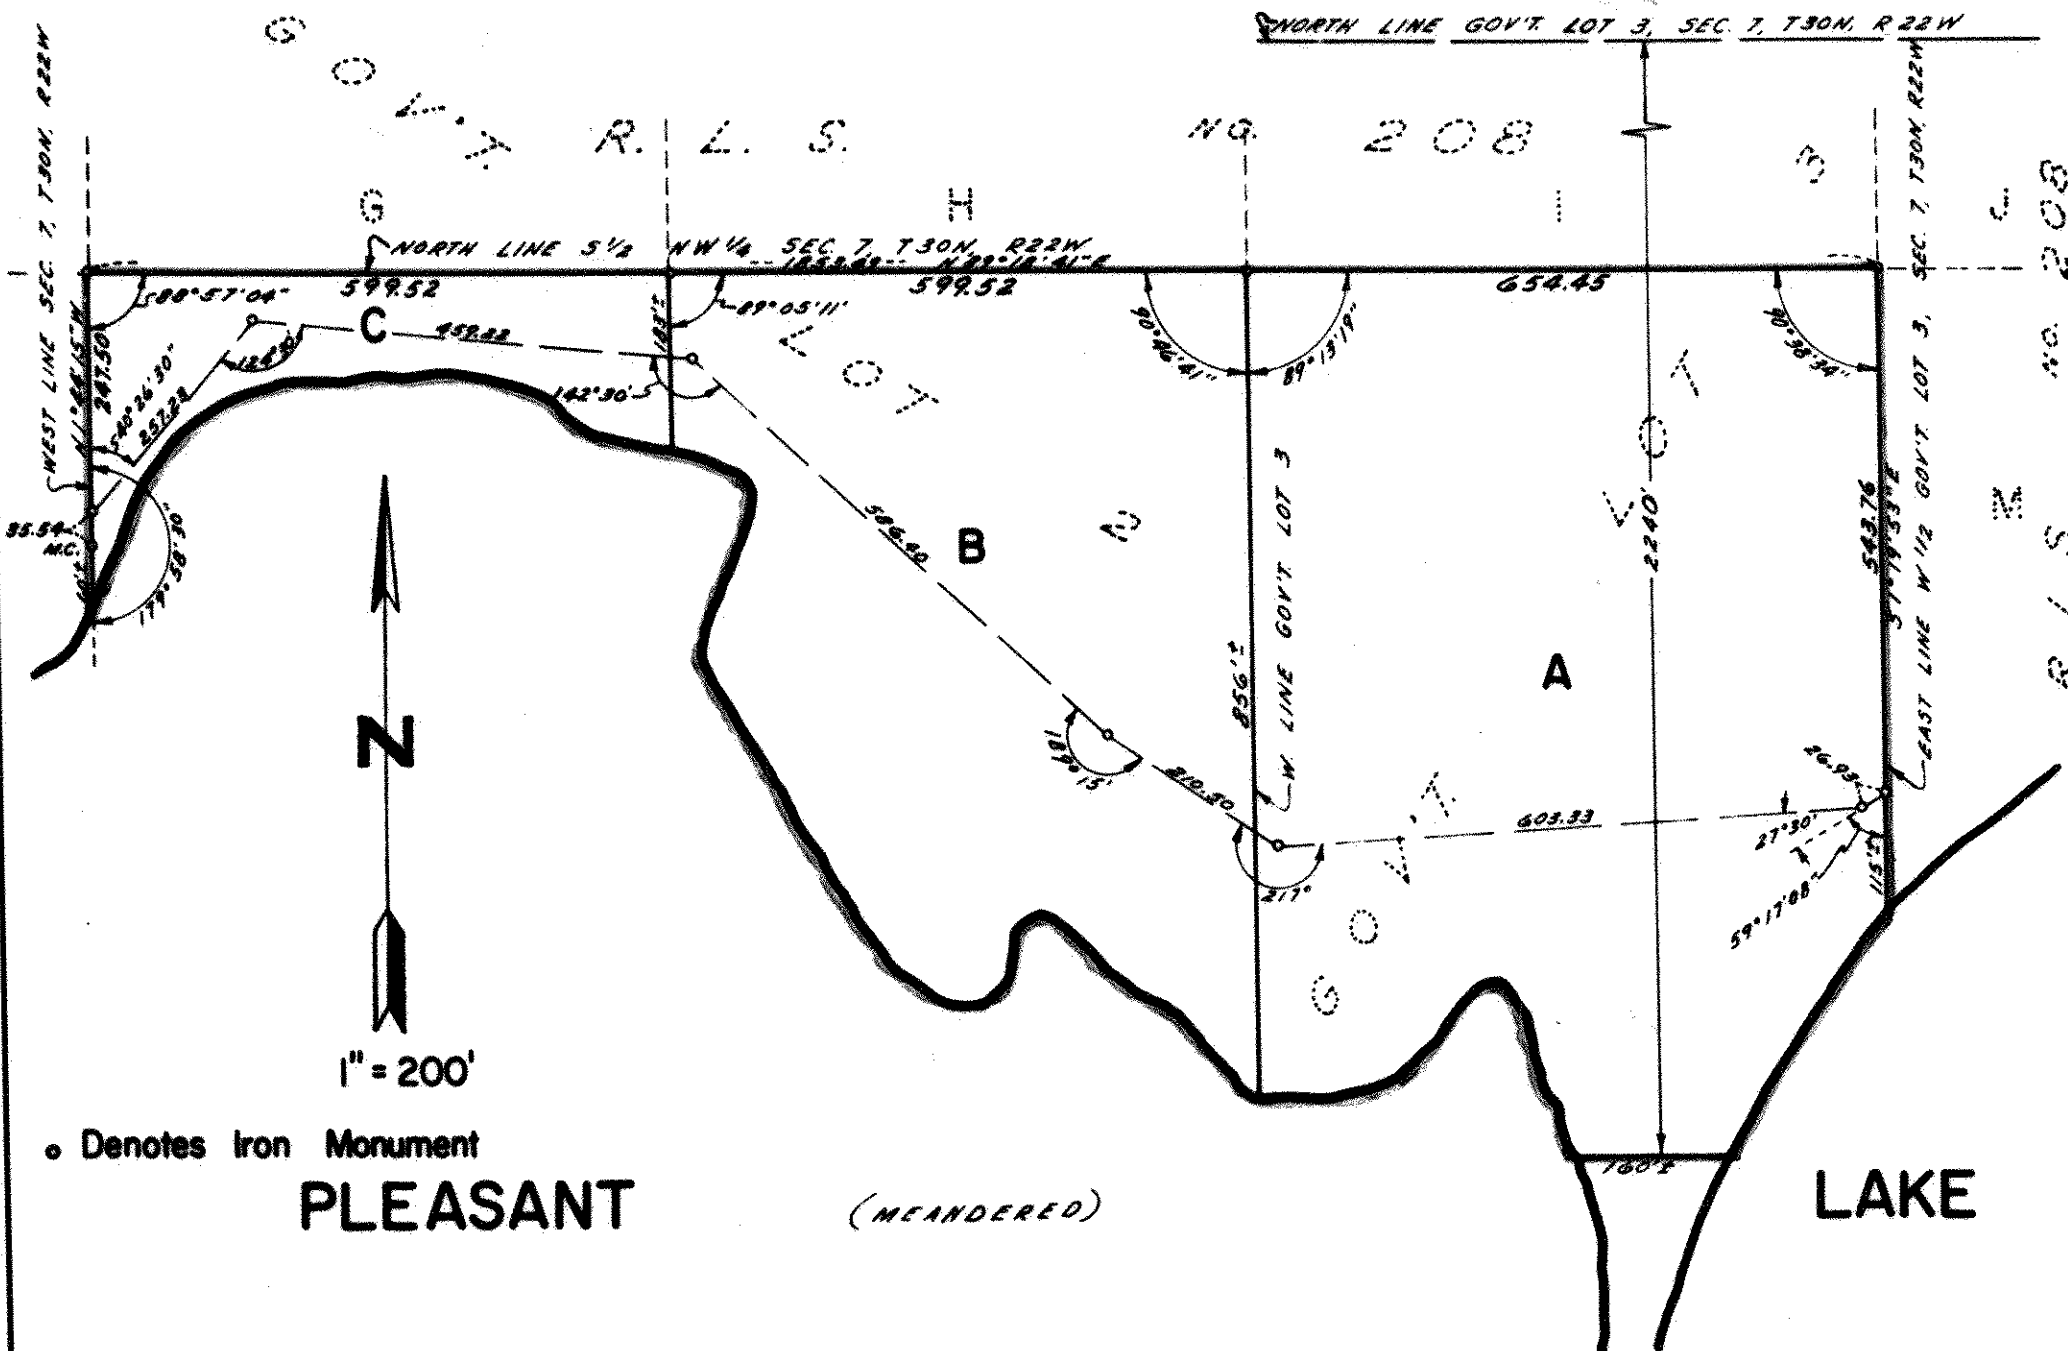

I, Thomas S. Bergquist, surveyor, hereby certify that in accordance with the provisions of Chapter 508, Minnesota Statutes of 1949 as amended, I have surveyed the following described tract of land in the County of Ramsey, State of Minnesota to wit:
 The SE 1/4 of the NW 1/4 and the SW 1/4 of the NE 1/4 and that part of Government Lot 1 lying North of the following described line: Beginning at the Southeast corner of said SW 1/4, of NE 1/4; thence Easterly along the Easterly extension of the South line of said SW 1/4 of NE 1/4 a distance of 413.30 feet; thence Easterly by a deflection angle of 0°03'30"; to the right, 246 feet to the shore of Pleasant Lake and there terminating, all in Section 12, Town 30 N, Range 23 W, and that part of Government Lots 2 and 3, Section 7, Town 30 N, Range 22 W lying South and West of Registered Land Survey No. 208 and lying North of a line 2240 feet South of and parallel with the North line of said Section 7, all in Ramsey County, Minn.;
 That the survey shown herein is a correct delineation of said survey.

This 18th day of July 1968 A.D.

Thomas S. Bergquist
 Thomas S. Bergquist, Registered Surveyor No. 7725



Accepted and approved this 2nd day of Aug 1968 A.D.

Walter J. Bremer
 By Bakitt

PLAT COMMISSION

Robert J. Osterman

Commissioner of Public Works

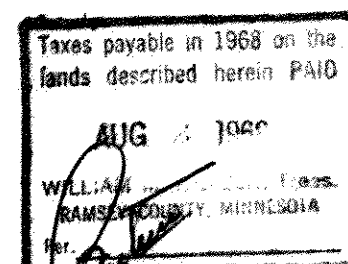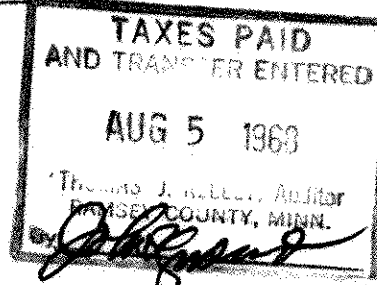

Approved by the Village Council of the Village of North Oaks
 this 23 day of July 1968 A.D.

Harold J. Trulsen Mayor
 Mrs. David H. Lente Clerk

OFFICE OF REGISTRAR OF TITLES
 RAMSEY COUNTY, MINNESOTA

I Hereby Certify That the within Registered Land Survey No. 223
 Files of Registrar of Titles, Ramsey County, was Filed in this office
 this 24 day of Aug. A.D. 1968 at 9 o'clock A.M.

ROBERT T. GLEBONS

Registrar of Titles

By H. J. Lubeck Deputy.

SHEET 2 OF 2 SHEETS