


REGISTERED LAND SURVEY NO. 223

ORIGINAL

536740

OFFICE OF REGISTRAR OF TITLES
RAMSEY COUNTY, MINNESOTA
I hereby certify that the within Registered Land Survey No. 223
Files of Registrar of Titles, Ramsey County, was examined in his office
this 3 day of July, A.D. 1969 at 9:42 a.m. 1969
ROBERT T. GIBBONS
Registrar of Titles
Randy H. Williams

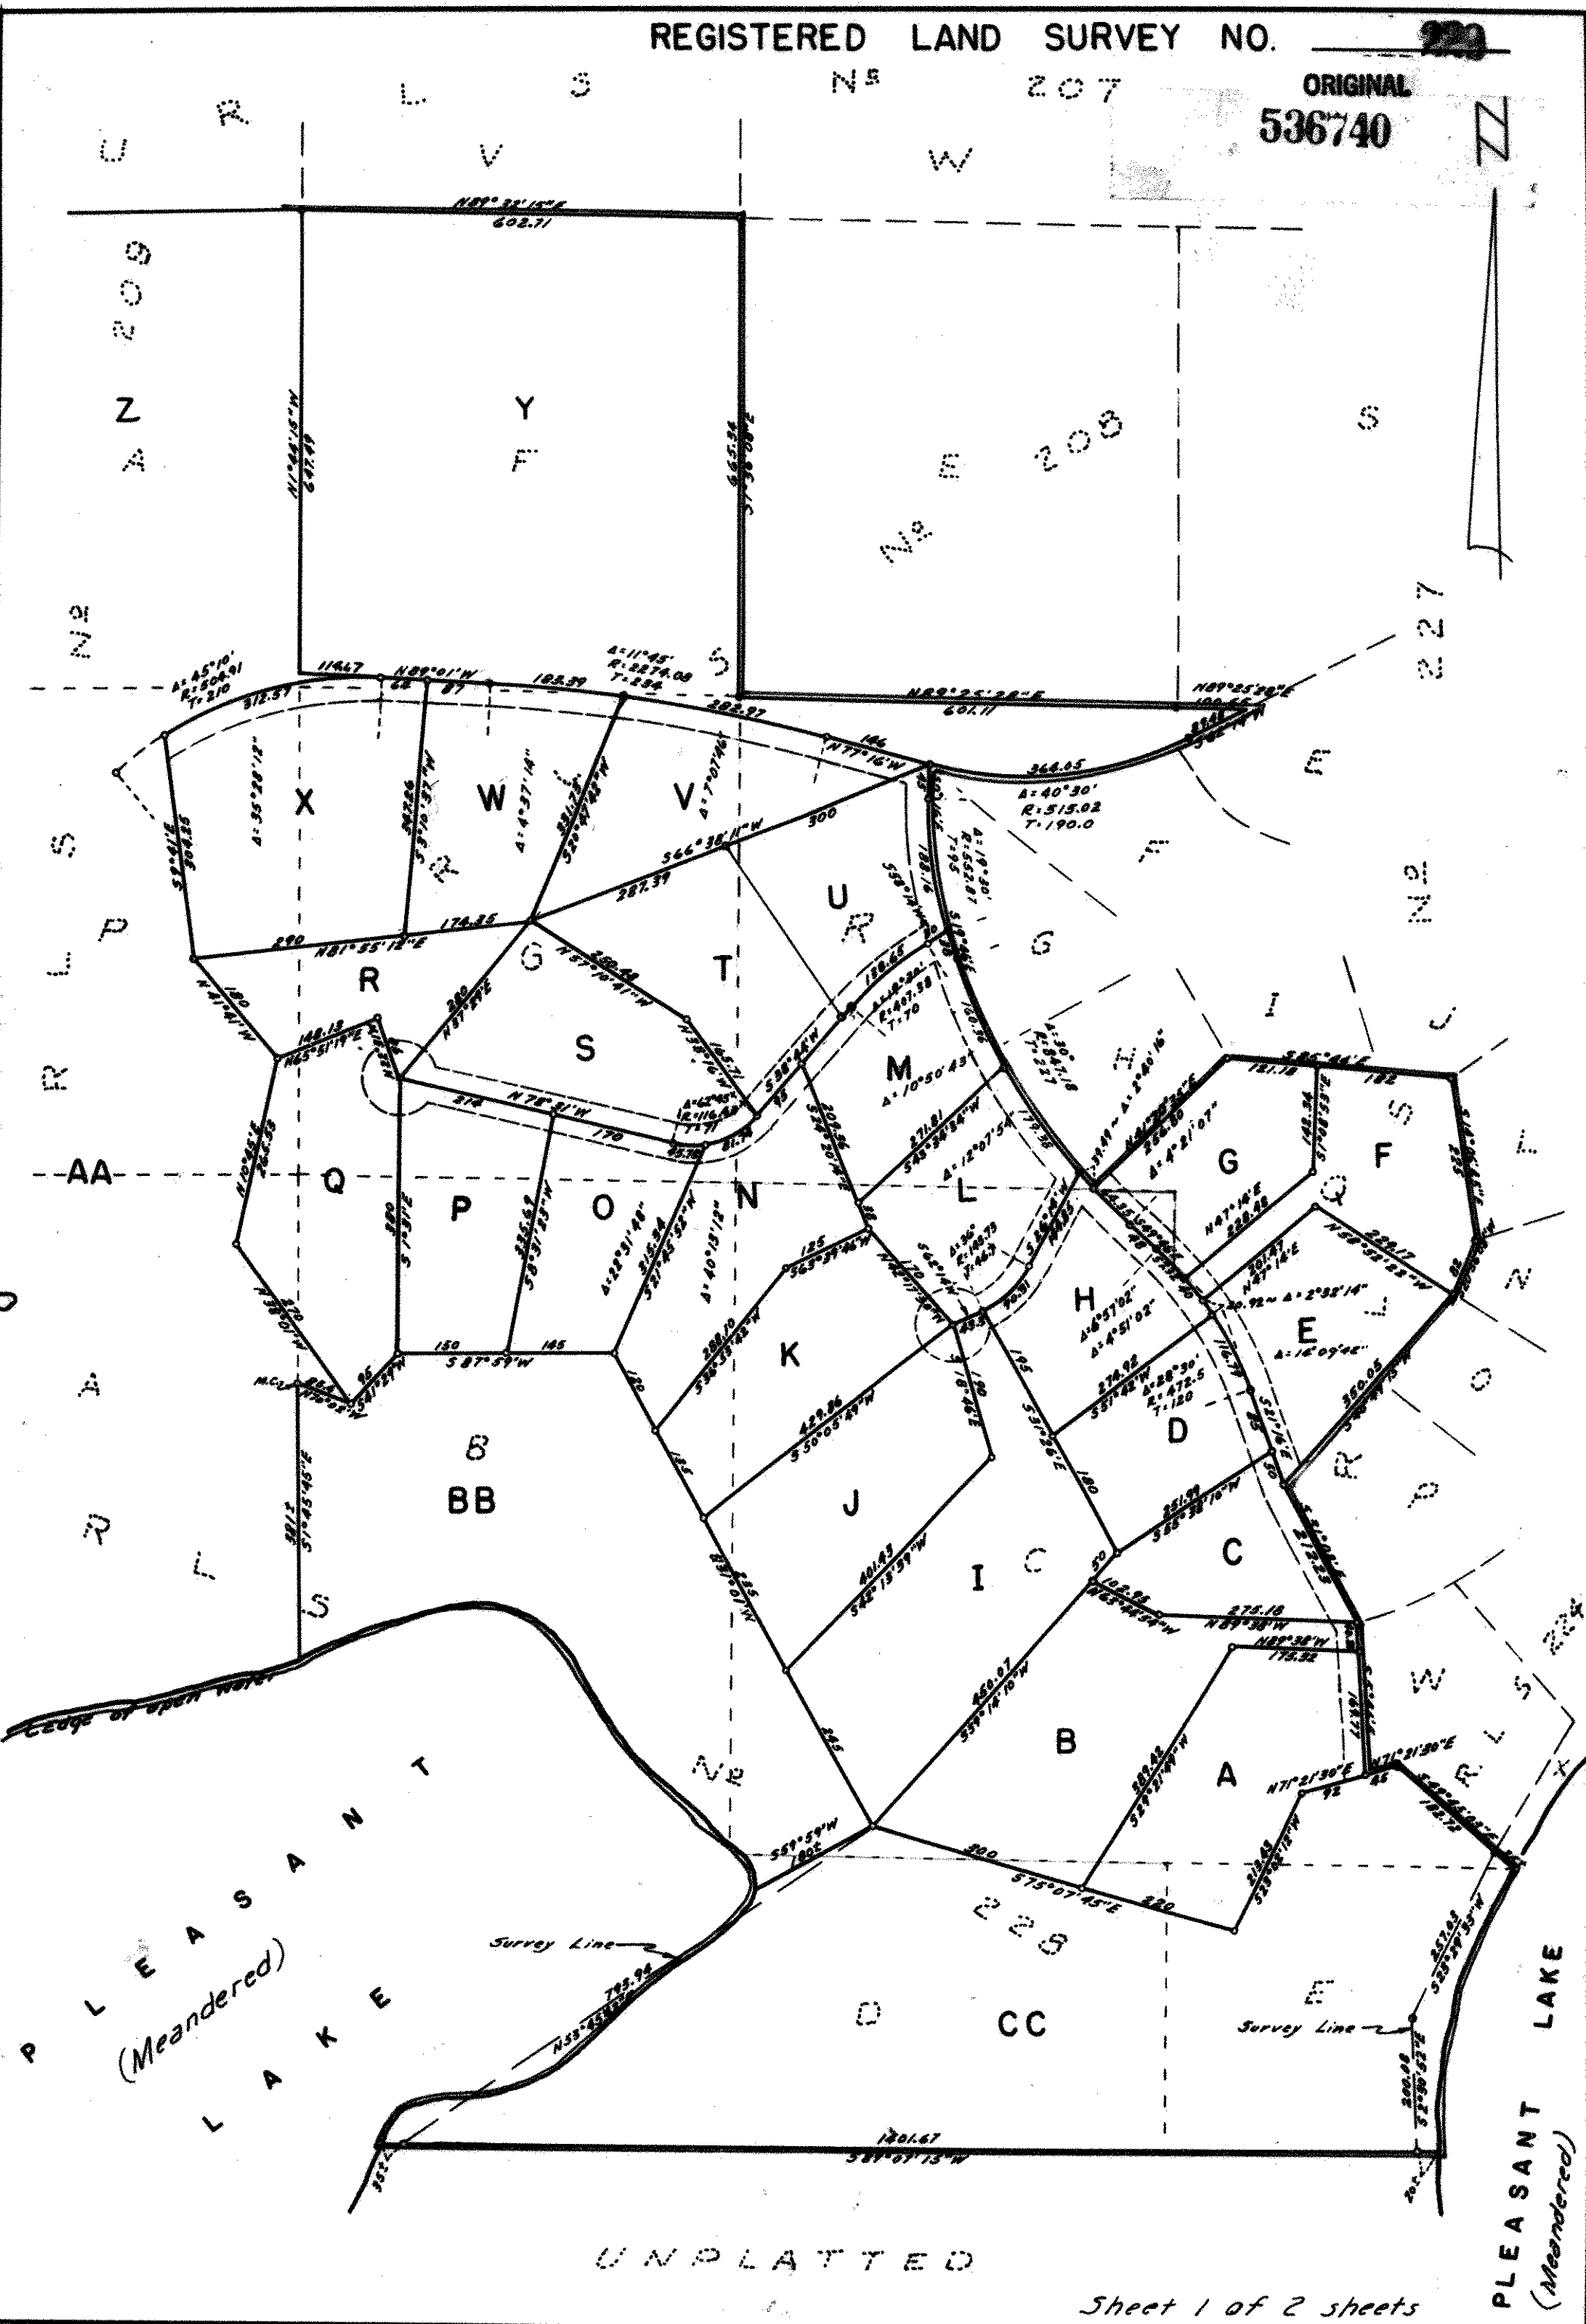

TAXES PAID
AND TRANSFER DUTY
JUL 1 1969
THOMAS J. KELLEY, ASST. REGISTRAR
RAMSEY COUNTY, MINN.
Hensky

Taxes payable in 1969 on the
lands described herein PAID
July 1 1969
THOMAS J. KELLEY, Treas.
RAMSEY COUNTY, MINNESOTA

REGISTERED LAND SURVEY NO.

229
ORIGINAL
536740

I, Donald O. Carley, surveyor, hereby certify that in accordance with the provisions of Chapter 508, Minnesota Statutes of 1949, as amended, I have surveyed the following described tract of land in the Council of Ramsey, State of Minnesota to wit:

Tracts "F", and "G", Registered Land Survey No. 208

Tracts "A" and "P", Registered Land Survey No. 209

Tracts "Q" and "R", Registered Land Survey No. 227

and Tracts "A", "B", "C", "D" and "E", Registered

Land Survey No. 228, Ramsey County, Minnesota;

Subject to the rights of record of the City of

St. Paul and the Board of Water Commissioners of

the City of St. Paul, as set forth in that certain

deed dated June 1, 1882, recorded in the office of

the Register of Deeds in and for Ramsey County,

Minnesota, in book 103 of Deeds, page 429, and in

that certain Deed and Agreement dated July 12, 1951,

recorded in the office of said Register of Deeds

in Book 1411 of Deeds, page 46.

That the survey shown herein is a correct delineation of said survey.

This 17th day of June 1969 A.D.

Donald O. Carley
Donald O. Carley, Registered Surveyor
No. 3527

Accepted and approved this 30th day of June 1969 A.D.

Walter J. Bremer
D. J. Zuber Plat Commission

Robert F. Peterson Commissioner of Public Works

Approved by the Village Council of the Village of North Oaks this 19 day of June 1969 A.D.

Harold J. Smith Mayor
Barth H. Jente Clerk

o Indicates Iron Monuments

Scale: 1" = 200'

Sheet 2 of 2 sheets

OFFICE OF REGISTRAR OF TITLES

RAMSEY COUNTY, MINNESOTA

I Herby Certify That the Within Registered Land Survey No. 229
Files of Registrar of Titles, Ramsey County, was Filed in this office
this 3 day of July A.D. 1969 at 10 o'clock A.M.

ROBERT J. GIBBONS

Registrar of Titles

Robert J. Gibbons