


REGISTERED LAND SURVEY 233

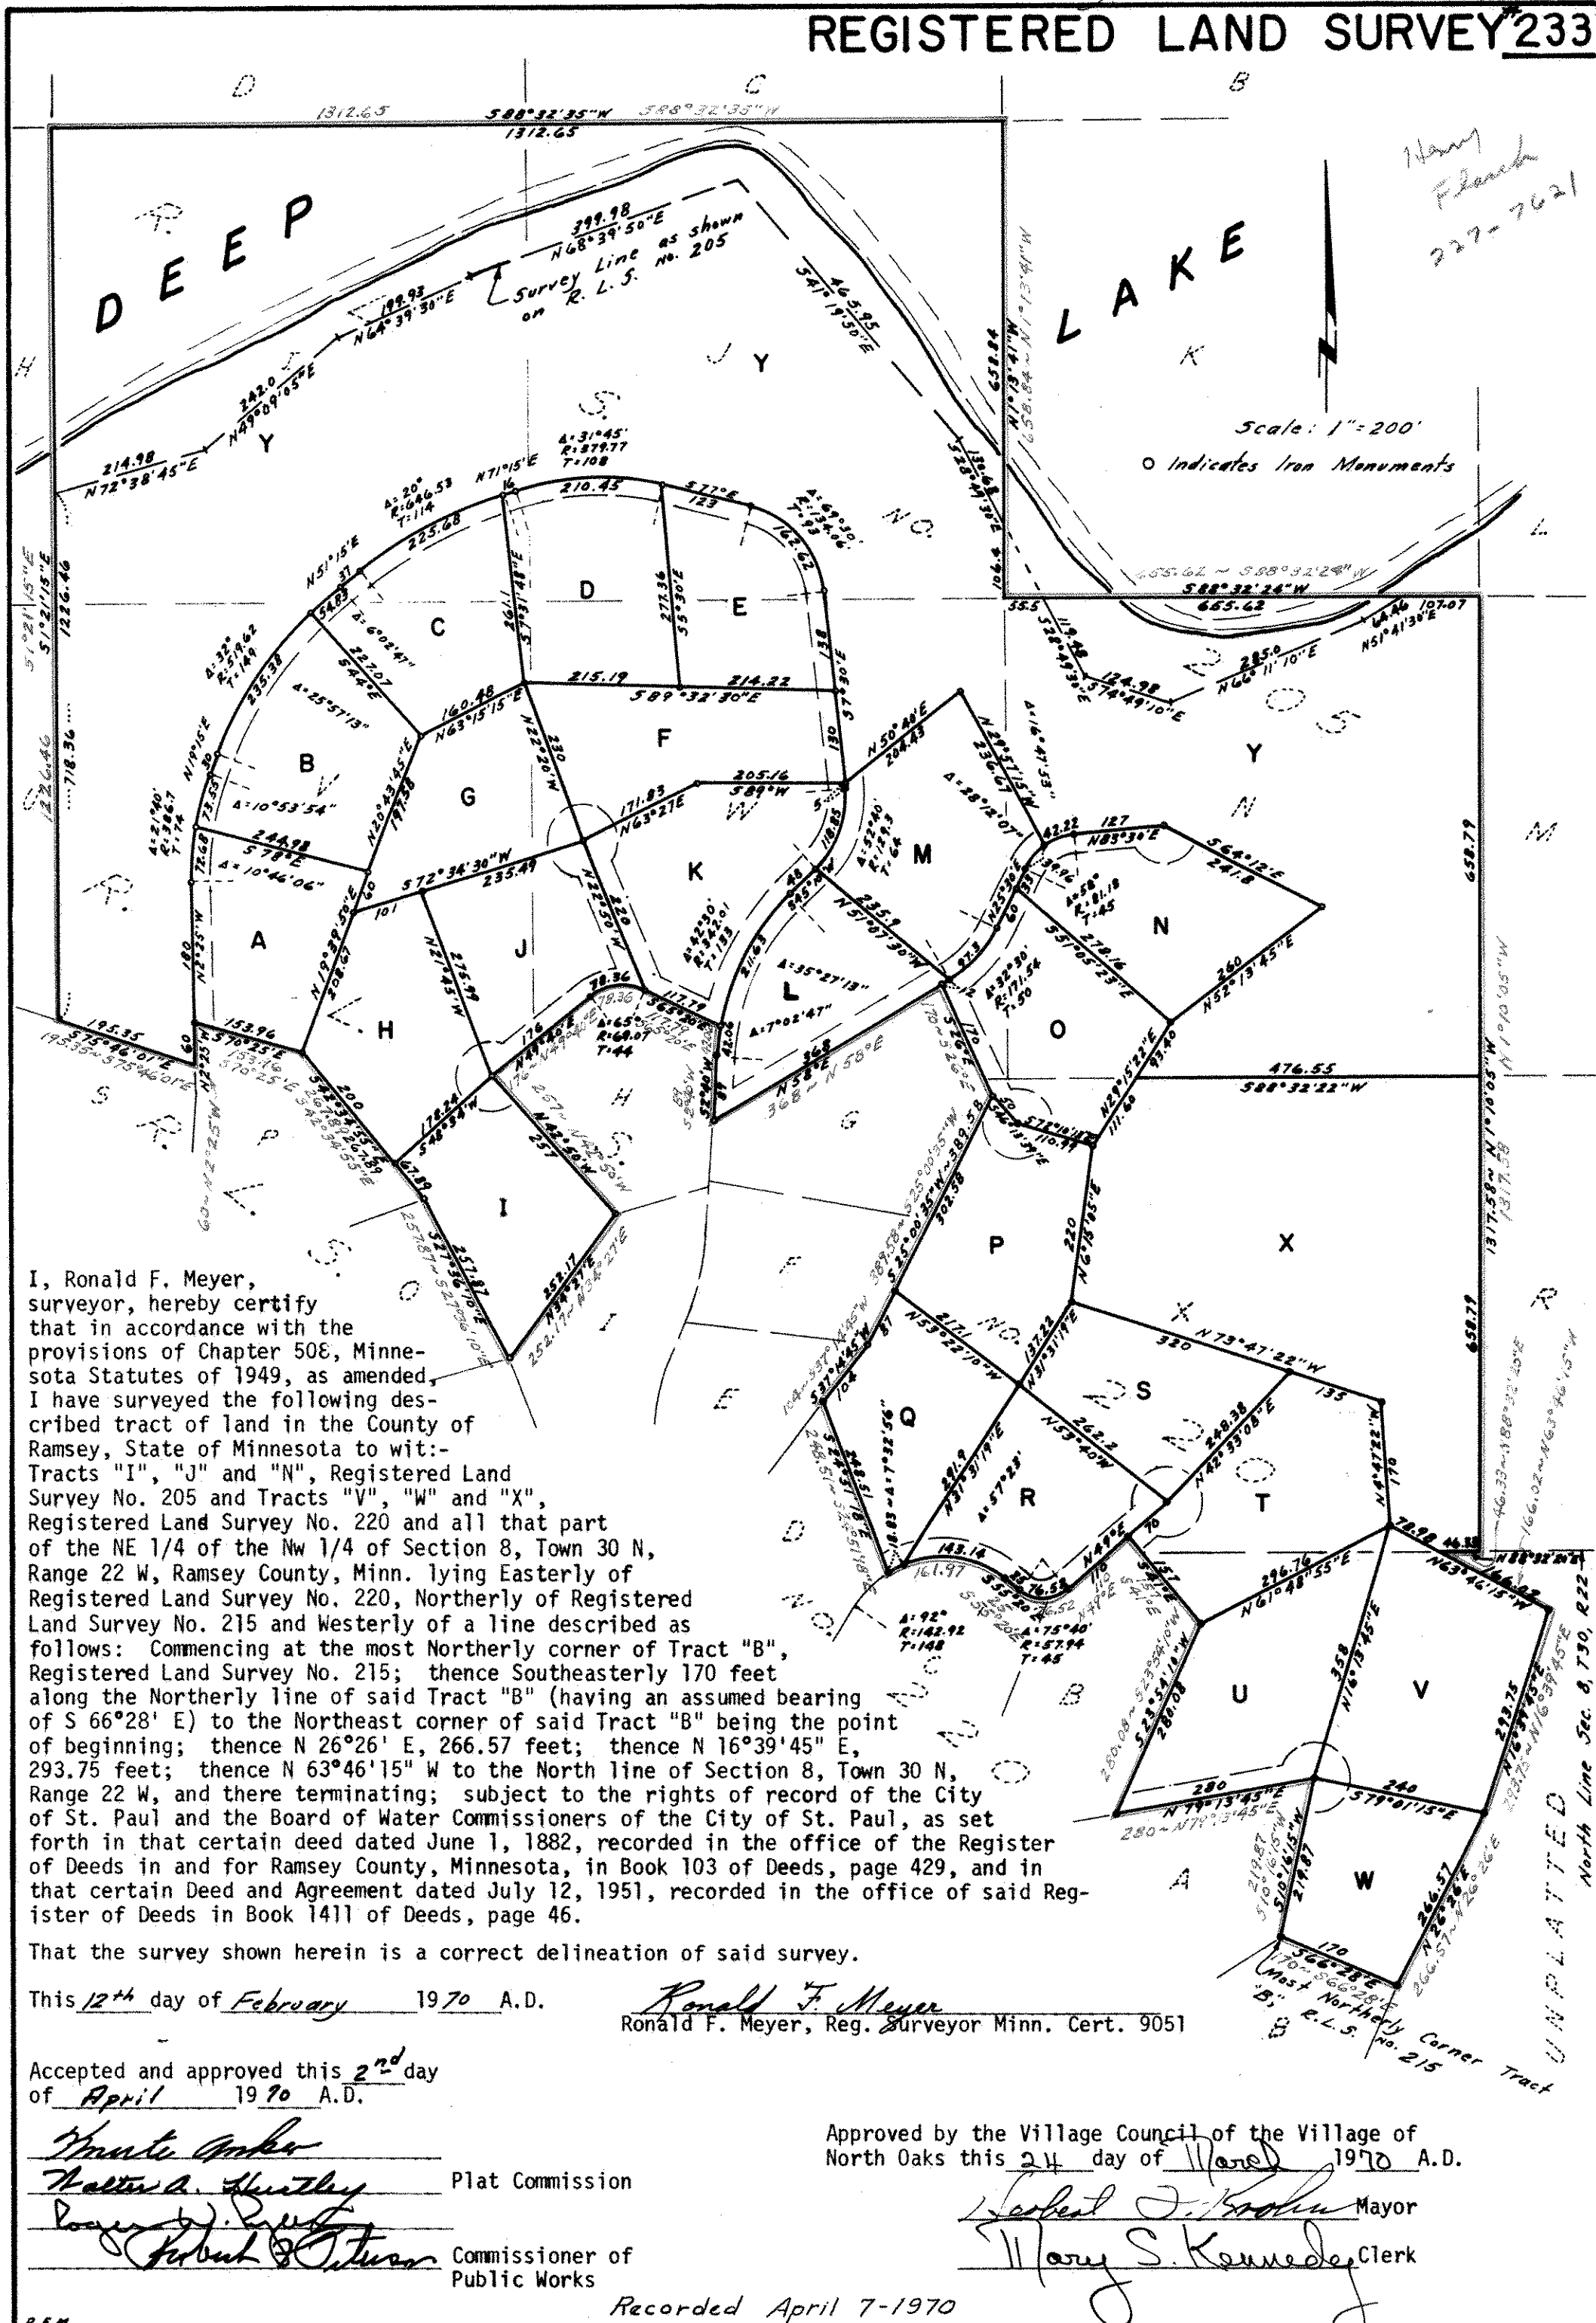

I, Ronald F. Meyer, surveyor, hereby certify that in accordance with the provisions of Chapter 508, Minnesota Statutes of 1949, as amended, I have surveyed the following described tract of land in the County of Ramsey, State of Minnesota to wit: Tracts "I", "J" and "N", Registered Land Survey No. 205 and Tracts "V", "W" and "X", Registered Land Survey No. 220 and all that part of the NE 1/4 of the NW 1/4 of Section 8, Town 30 N, Range 22 W, Ramsey County, Minn. lying Easterly of Registered Land Survey No. 220, Northerly of Registered Land Survey No. 215 and Westerly of a line described as follows: Commencing at the most Northerly corner of Tract "B", Registered Land Survey No. 215; thence Southeasterly 170 feet along the Northerly line of said Tract "B" (having an assumed bearing of S 66°28' E) to the Northeast corner of said Tract "B" being the point of beginning; thence N 26°26' E, 266.57 feet; thence N 16°39'45" E, 293.75 feet; thence N 63°46'15" W to the North line of Section 8, Town 30 N, Range 22 W, and there terminating; subject to the rights of record of the City of St. Paul and the Board of Water Commissioners of the City of St. Paul, as set forth in that certain deed dated June 1, 1882, recorded in the office of the Register of Deeds in and for Ramsey County, Minnesota, in Book 103 of Deeds, page 429, and in that certain Deed and Agreement dated July 12, 1951, recorded in the office of said Register of Deeds in Book 1411 of Deeds, page 46.

That the survey shown herein is a correct delineation of said survey.

This 12th day of February 1970 A.D.

Ronald F. Meyer
Ronald F. Meyer, Reg. Surveyor Minn. Cert. 9051

Accepted and approved this 2nd day of April 1970 A.D.

Walter A. Huntley Plat Commission
Robert J. Krohn Commissioner of Public Works

Approved by the Village Council of the Village of North Oaks this 24 day of March 1970 A.D.

Robert J. Krohn Mayor
Mary S. Kennedy Clerk

Recorded April 7-1970