

REGISTERED LAND SURVEY NO. 242

I, Ronald F. Meyer, surveyor, hereby certify that in accordance with the provisions of Chapter 508, Minnesota Statutes of 1949, as amended, I have surveyed the following described tract of land in the County of Ramsey, State of Minnesota to wit:-


Tracts "B", "C", "E", "F", "G", "H", "X" and "Y", Registered Land Survey No. 231, Ramsey County, Minnesota; subject to the rights of record of the City of St. Paul and the Board of Water Commissioners of the City of St. Paul, as set forth in that certain deed dated June 1, 1882, recorded in the office of the Register of Deeds in and for Ramsey County, Minnesota, in book 103 of Deeds, page 429, and in that certain Deed and Agreement dated July 12, 1951, recorded in the office of said Register of Deeds in Book 1411 of Deeds, page 46.

That the survey shown herein is a correct delineation of said survey.

This 10th day of December 1970 A.D.

Ronald F. Meyer
Ronald F. Meyer, Registered Surveyor
Minn. Cert. No. 9051

Scale: 1" = 200'
• Indicates iron monuments

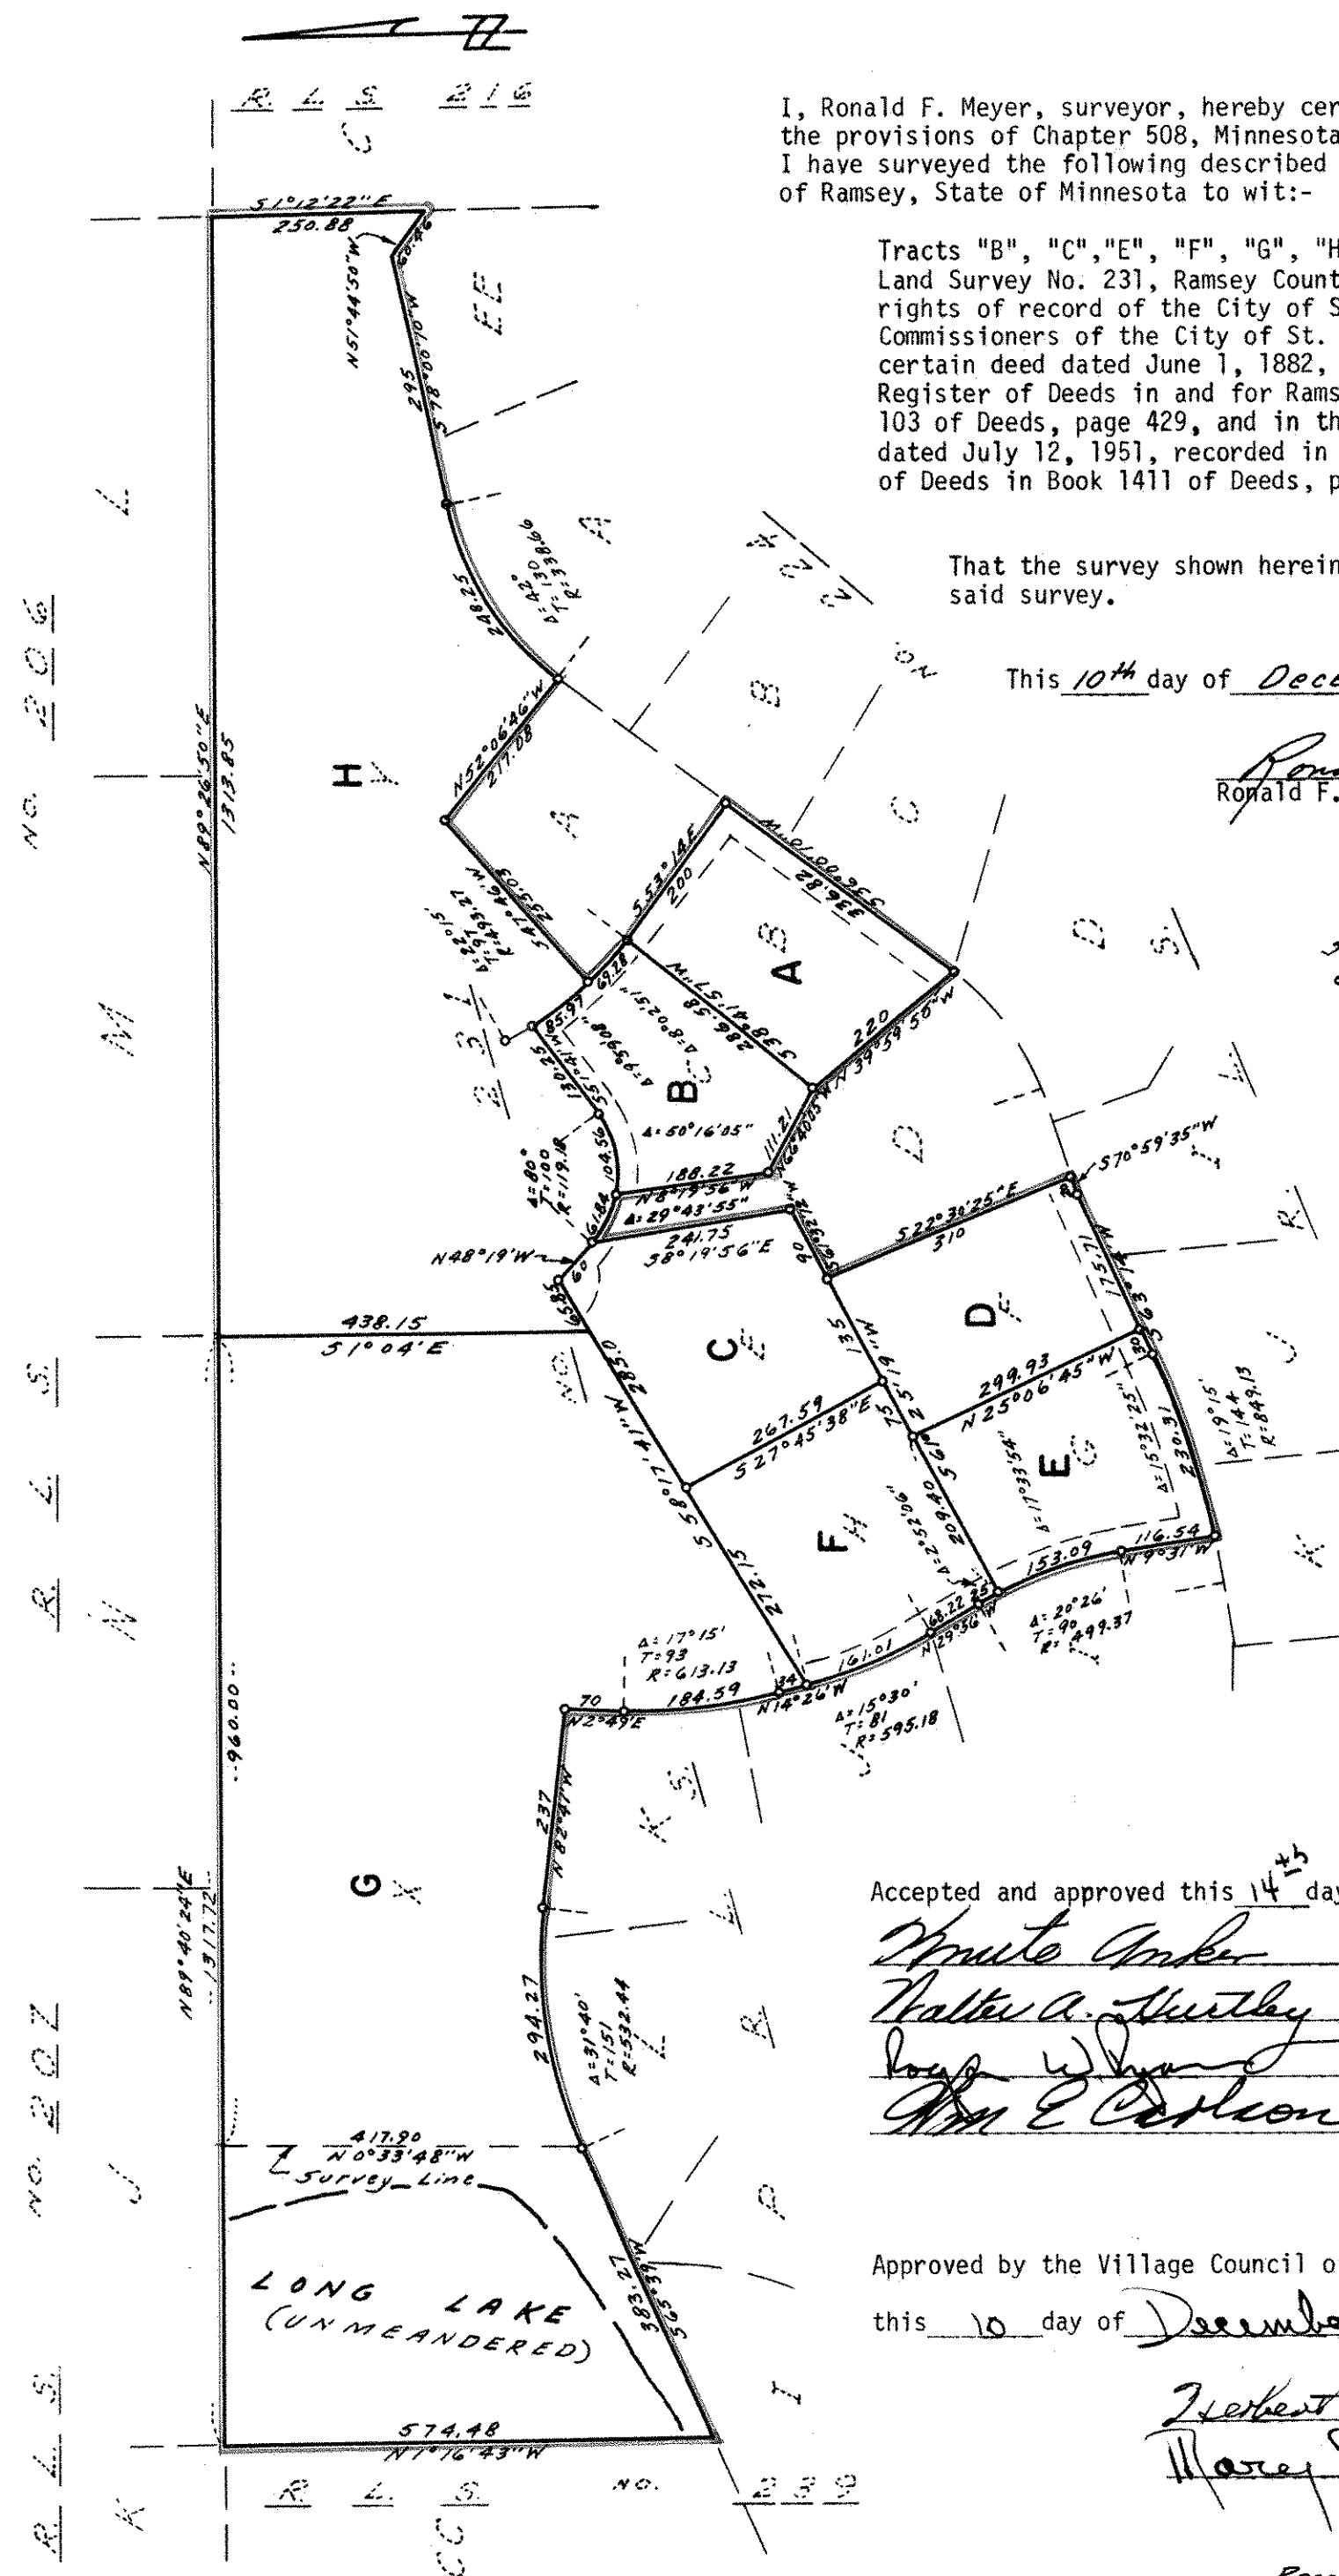

Accepted and approved this 14th day of December 1970 A.D.

Walter A. Huth
Walter A. Huth, Plat Commission
Wm E. Carlson
Wm E. Carlson, Commissioner of Public Works

Approved by the Village Council of the Village of North Oaks
this 10 day of December 1970 A.D.

Herbert J. Stooling Mayor
Mary S. Kennedy Clerk

Recorded December 16, 1970

Mr. Harry F. Beach 227-7621