

DUPLICATE 553805
REGISTERED LAND SURVEY No 243

042733

Scale 1"=30'

MAP # 145

Description: Lots 1 to 5 inclusive, Block I, Knudsen Addition.

I hereby certify to having surveyed the property described on this plat as Registered Land Survey No. 243 and have placed iron pipe monuments on the corners shown and the same is correct. There is no low wet ground, nor any traveled road or easement on or across same except as shown.

Thomas J. Welch
Registered Land Surveyor
Minnesota Certificate No. 555

State of Minnesota } s.s. On this 29th day of December, 1970 before me the undersigned
County of Ramsey } personally appeared Thomas J. Welch to me known to be the person
described in and who executed the foregoing instrument and acknowledged
that he executed the same as his own free act and deed.

Virgil Doerflinger
Notary Public, Ramsey County, Minnesota
My commission expires May 1, 1974
VIRGIL DOERFLINGER
Notary Public, Ramsey County, Minn.
My Commission Expires May 1, 1974

Accepted and approved on this 30th day of December, A.D. 1970

Thos. A. Shuster
Thos. A. Shuster } Plat Commission
Wm. E. Carlson

Wm. E. Carlson Commissioner of Public Works

Accepted by the Council this 30th day of December, A.D. 1970

OFFICE OF REGISTRAR OF TITLES
RAMSEY COUNTY, MINNESOTA



I Herewith Certify That I have carefully compared the within copy of Registered Land Survey No. 243, Files of Registrar of Titles, Ramsey County, with the original which was filed in this office this 4th day of Jan. A.D. 1971 at 4:30 o'clock P.M. and find the same to be a true and correct copy thereof.

ROBERT T. GIBBONS

Registrar of Titles

Eugene H. Gibbons Deputy.

Approved Wm. E. Marshall A.D. 1970

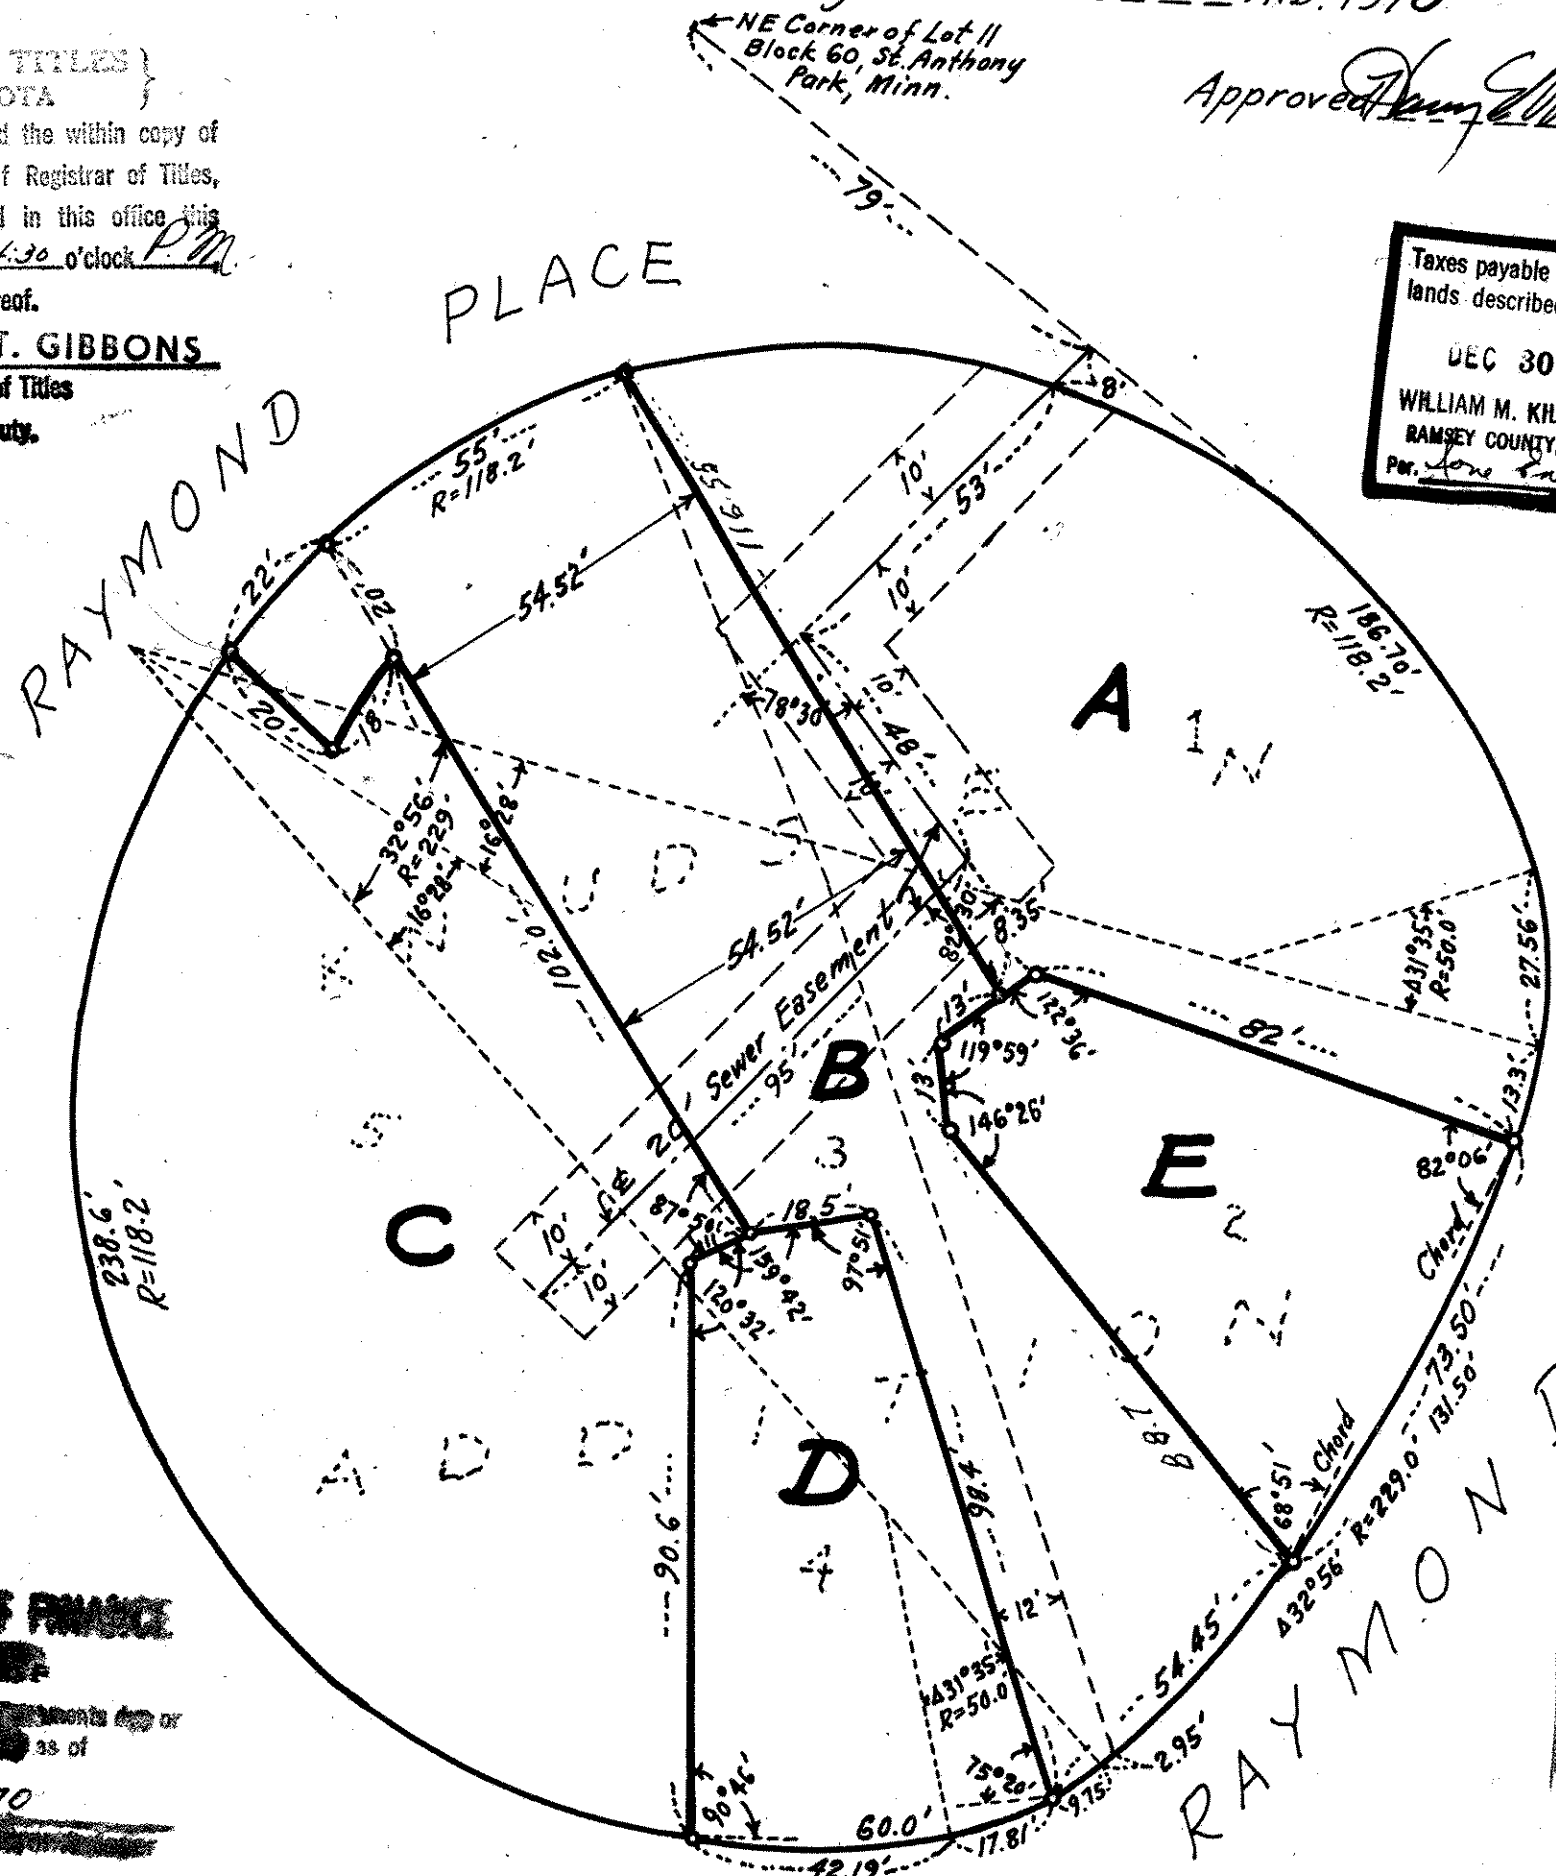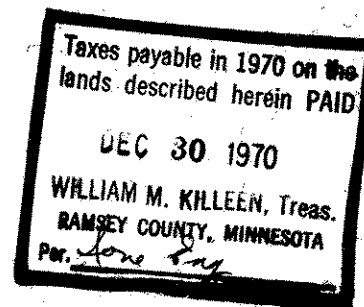

DEPARTMENT OF FINANCE

ST. PAUL, MINN.

12-30-1970

12-30-1970

12-30-1970

