



WB 5 (9,10,13,14)

REGISTERED LAND SURVEY NO. 249

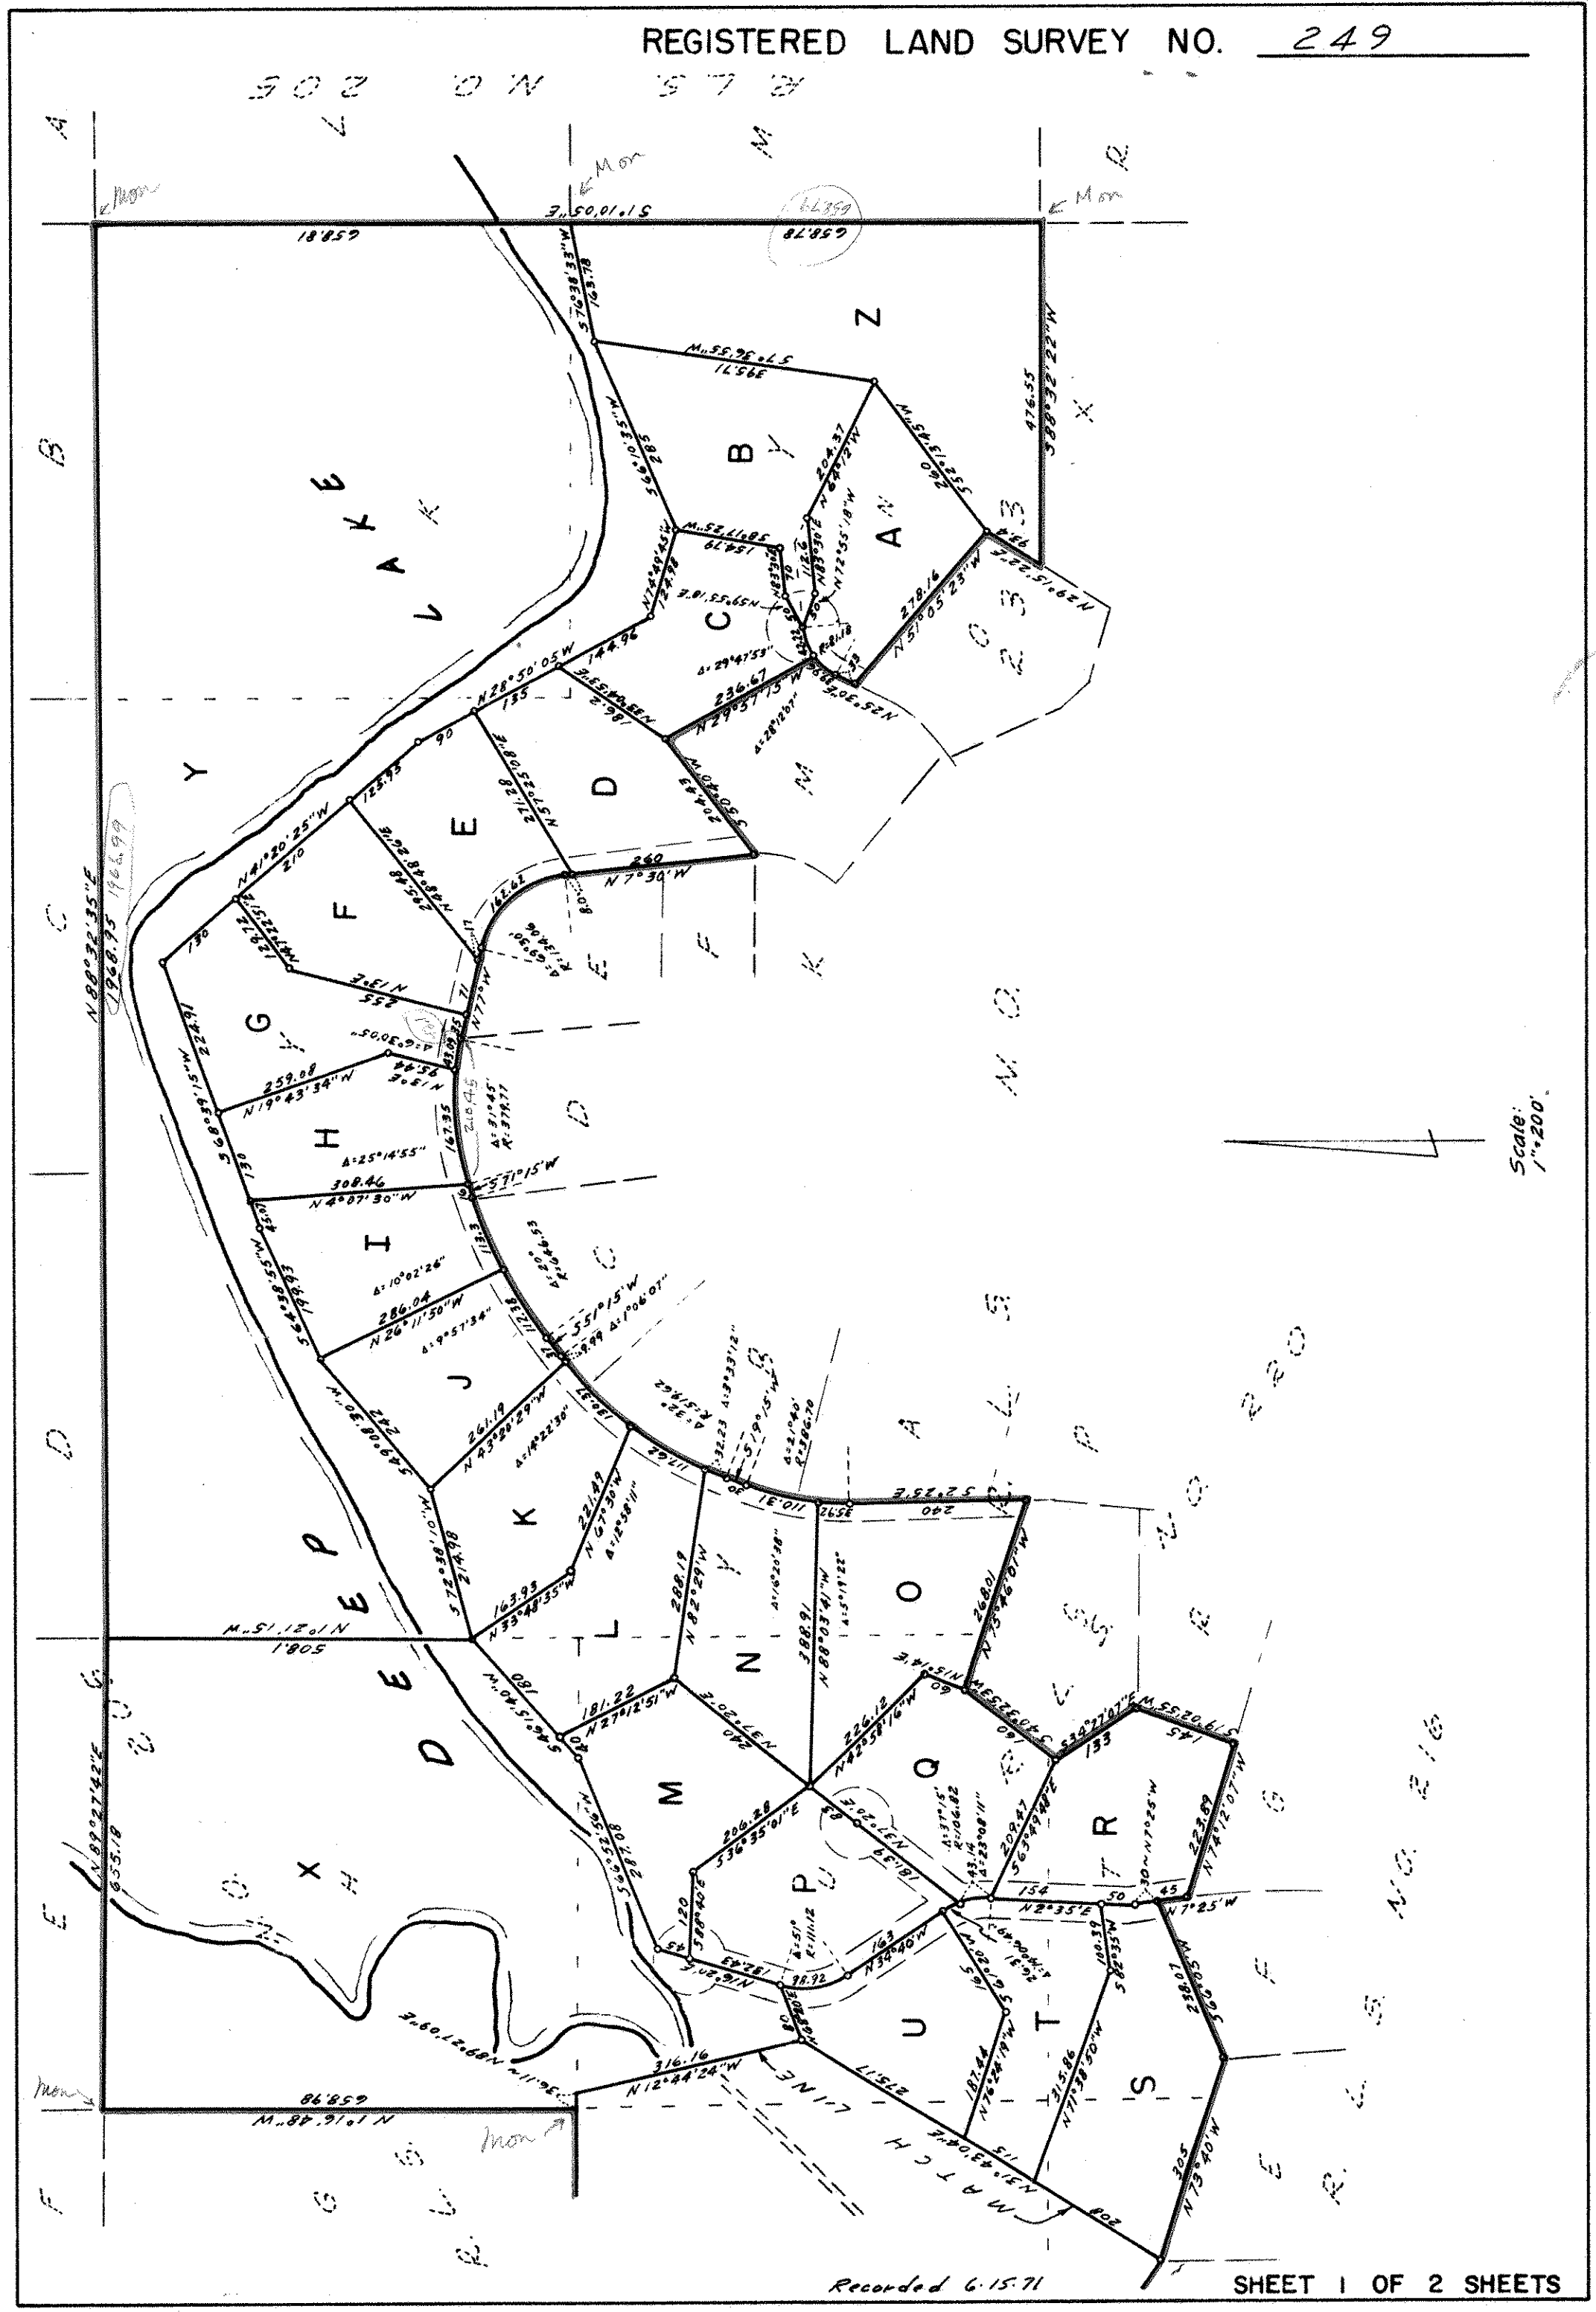

Recorded 6.15.71

SHEET 1 OF 2 SHEETS

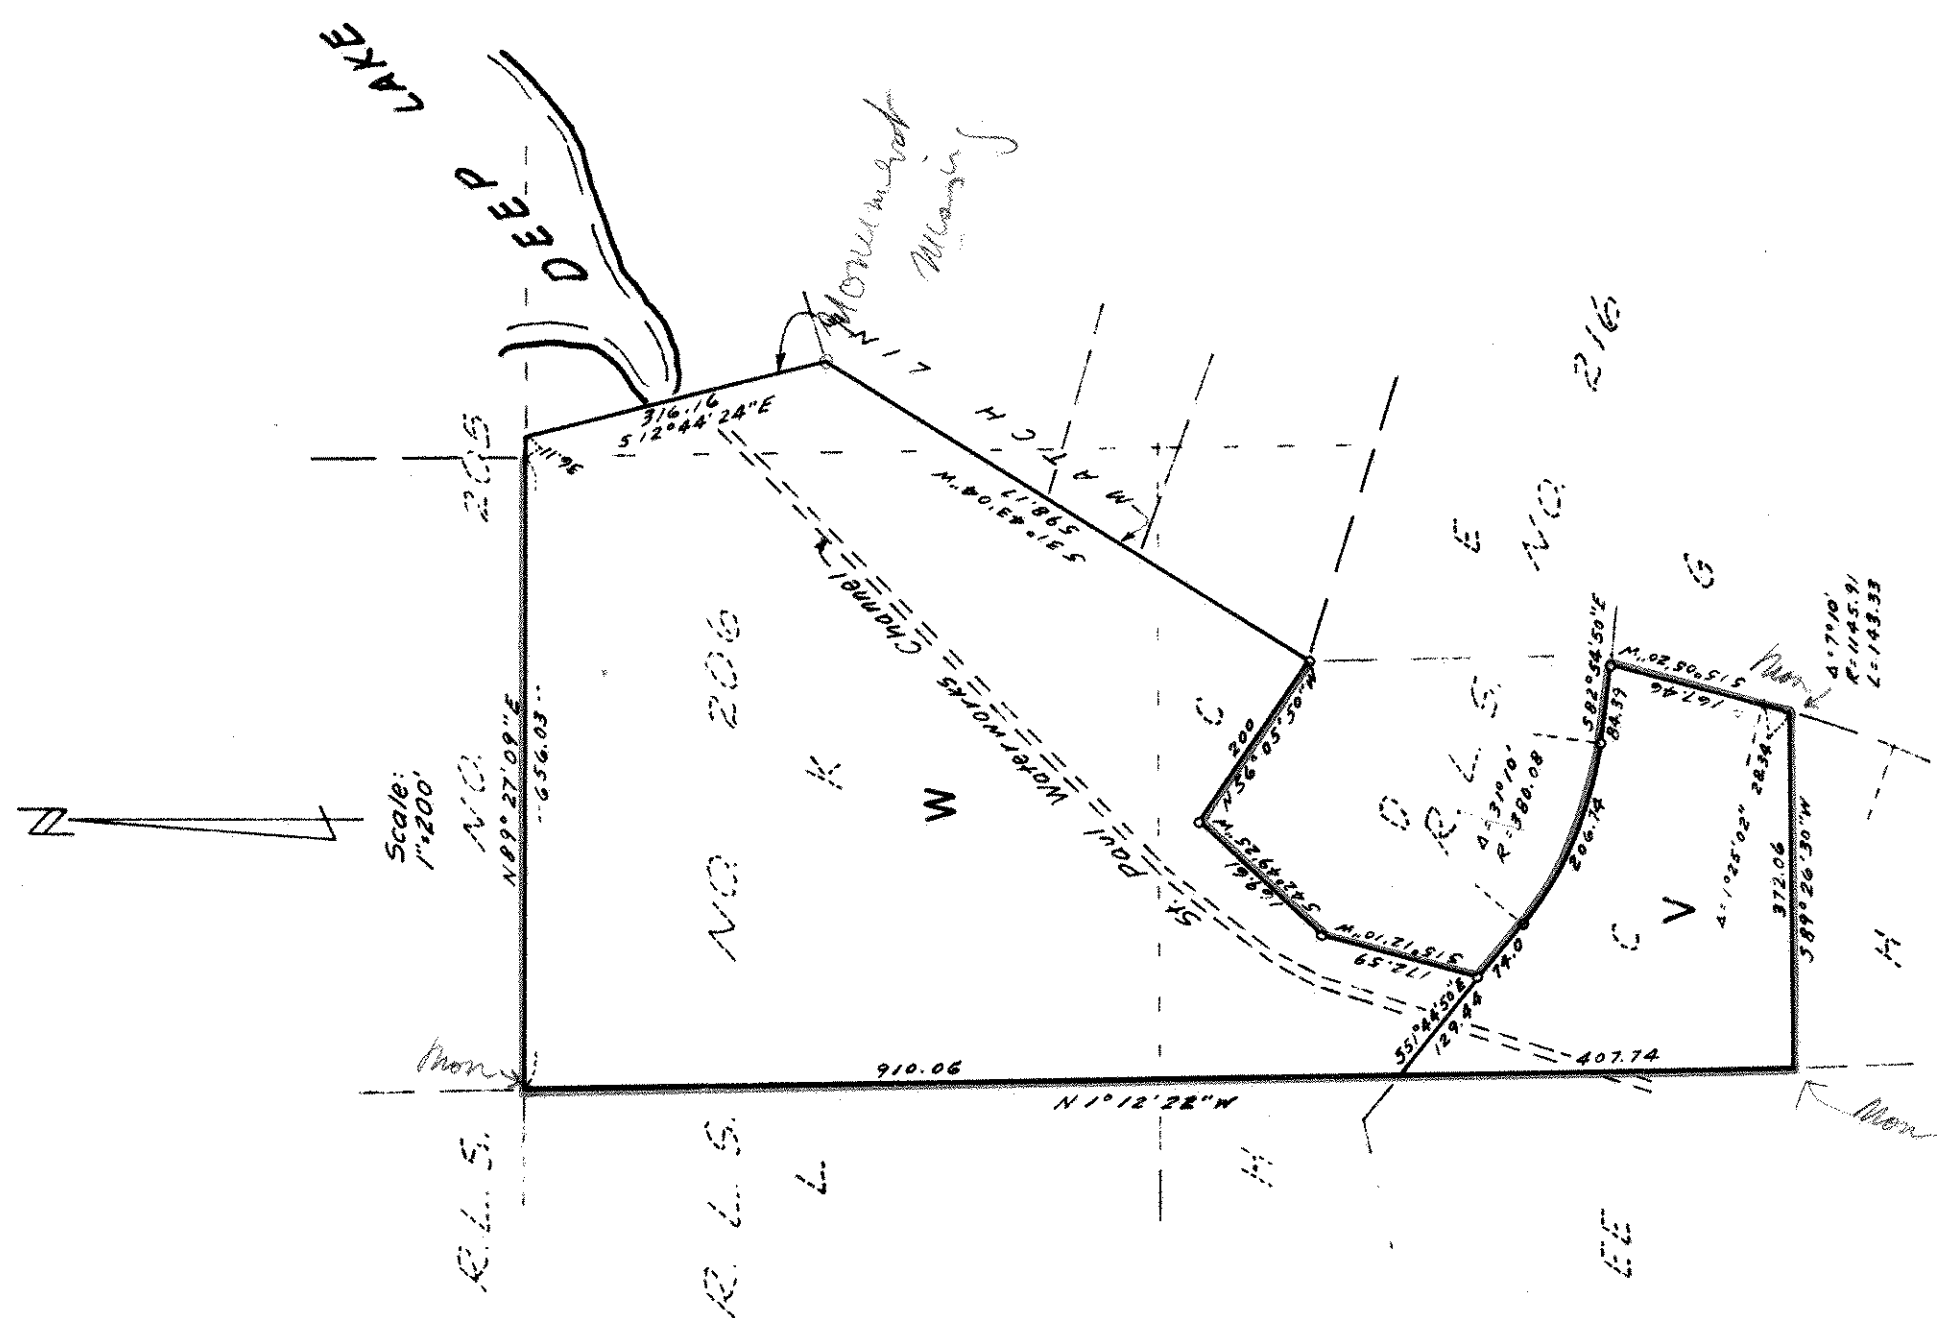

o - Indicates iron monuments

I, Ronald F. Meyer, surveyor, hereby certify that in accordance with the provisions of Chapter 508, Minnesota Statutes of 1949, as amended, I have surveyed the following described tract of land in the County of Ramsey, State of Minnesota to wit:- Tracts "H" and "K", Registered Land Survey No. 205; Tract "K", Registered Land Survey No. 206; Tract "C", Registered Land Survey No. 216; Tracts "T" and "U", Registered Land Survey No. 220; Tracts "N" and "Y", Registered Land Survey No. 233; subject to the rights of record of the City of St. Paul and the Board of Water Commissioners of the City of St. Paul, as set forth in that certain deed dated June 1, 1882, recorded in the office of the Register of Deeds in and for Ramsey County Minnesota, in Book 103 of Deeds, page 429, and in that certain Deed and agreement dated July 12, 1951, recorded in the office of said Register of Deeds in Book 1411 of Deeds, page 46.

That the survey shown herein is a correct delineation of said survey.

This 8<sup>th</sup> day of June 1971 A.D.

Ronald F. Meyer  
Ronald F. Meyer, Reg. Surveyor Minn. Cert. 9051

Accepted and approved this 10<sup>th</sup> day of  
June 1971 A.D.

Approved by the Village Council of the Village of  
North Oaks this 8<sup>th</sup> day of June 1971 A.D.

Walter A. Huntley )  
Plat Commission  
Wm E. Carlson )  
Commissioner of  
Public Works

Harold J. Krohn )  
Mayor  
Nancy P. Rozyczki )  
Clerk

*Frank Nichols*  
484-3361

NO DELINQUENT TAXES  
AND TRANSFER ENTERED

JUN 10 1971

LOU McKENNA, Auditor  
RAMSEY COUNTY, MINN.

By W. A. Carlson

Recorded 6-15-71

SHEET 2 OF 2 SHEETS