


REGISTERED LAND SURVEY NO. **263**ADJUTANT TAXES
AND TRANSFER ENTRY

MAR 23 1972

150 170 470 1500

S. Gensky

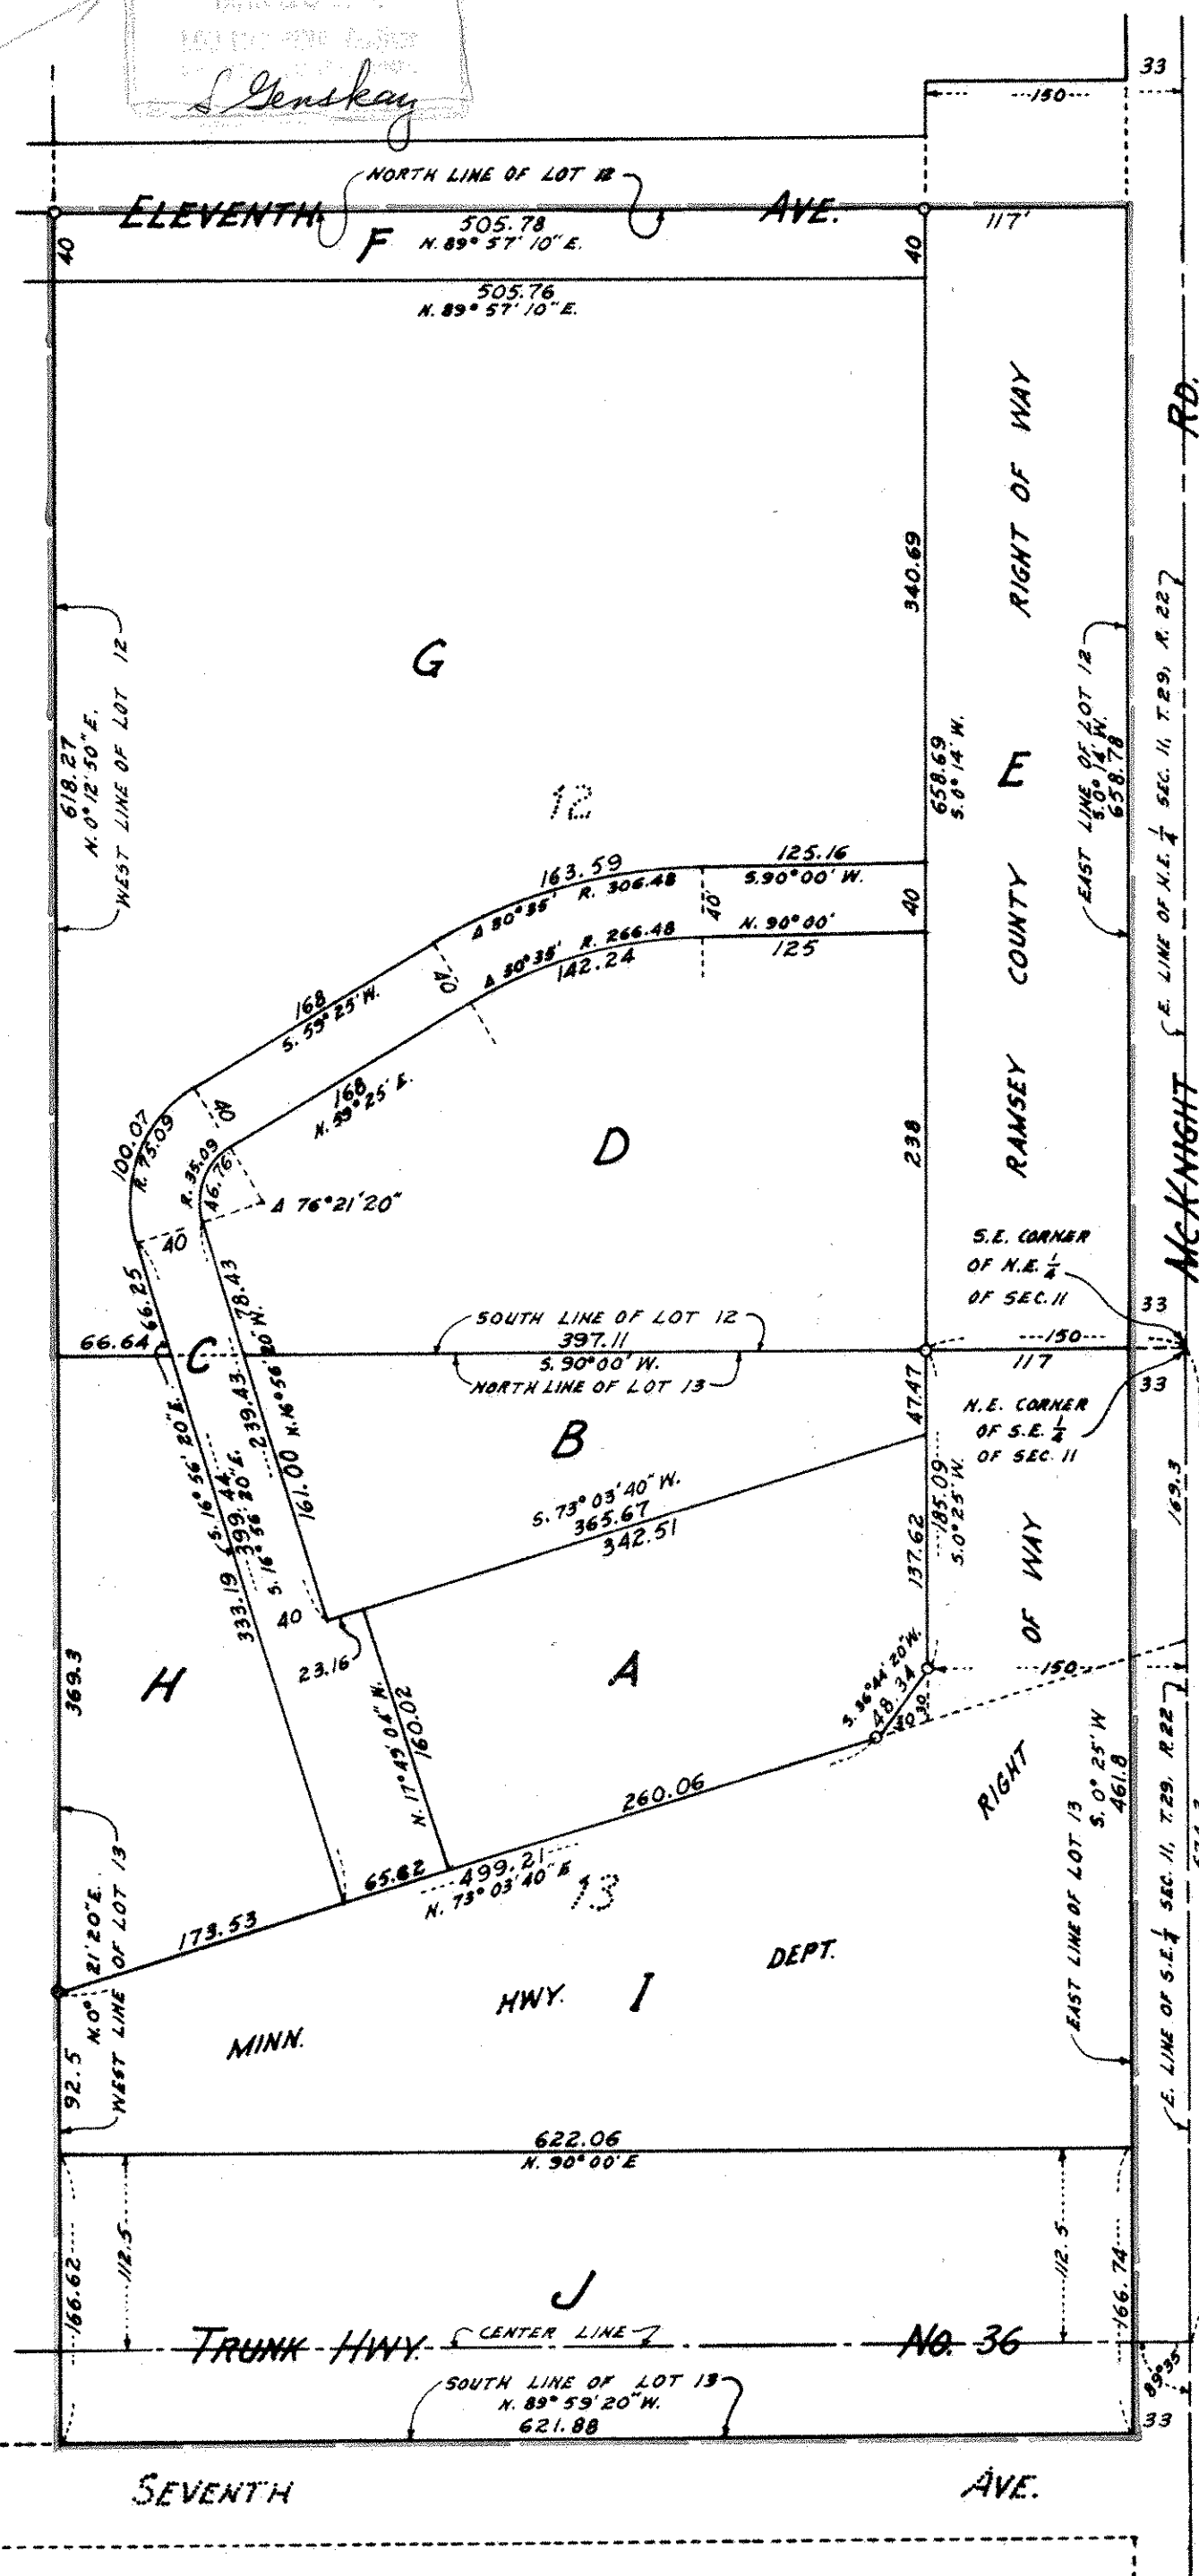

Scale: 1 Inch = 100 feet
 O Indicates Iron Monument.
 Dimensions on curves are arc measurements.
 Bearings are assumed.

Accepted and approved this 27 day of
 March, A.D. 1972

Walter A. Hurley

Walter A. Hurley

Walter A. Hurley

Walter A. Hurley

Walter A. Hurley

Plat Commission

Commissioner of
Public Works

I hereby certify that in accordance with the provisions of Chapter 508, Minnesota Statutes of 1949 as amended I have surveyed the following described tracts of land in the County of Ramsey and State of Minnesota, to-wit: Lots 12 and 13 in Castle Wood, according to the plat thereof filed of record in the office of the Registrar of Titles within and for said County. And that the drawing hereon is a correct representation of said survey.

March 11, A.D. 1972

John R. Turpin
 Registered Land Surveyor
 Minn. Certif. No. 6740

Accepted and approved by the Village Council of the Village of North St. Paul, Minnesota this 7th day of *February*, A.D. 1972.

John A. Wheeler Clerk

John A. Wheeler Mayor