

Tent #273 WB6 (7,8)

REGISTERED LAND SURVEY NO. **268**

I, Ronald F. Meyer, surveyor, hereby certify that in accordance with the provisions of Chapter 508, Minnesota Statutes of 1949, as amended, I have surveyed the following described tract of land in the County of Ramsey, State of Minnesota to wit:-
The South 1/2 of the NE 1/4 of Section 6, Town 30 North, Range 22 West, Ramsey County, Minn. subject to the rights of record of the City of St. Paul and the Board of Water Commissioners of the City of St. Paul, as set forth in that certain deed dated June 1, 1882, recorded in the office of the Register of Deeds in and for Ramsey County, Minnesota, in Book 103 of Deeds, page 429, and in that certain Deed and agreement dated July 12, 1951, recorded in the office of said Register of Deeds in Book 1411 of Deeds, page 46.

That the survey shown herein is a correct delineation of said survey.

This 17th day of October 1972 A.D.


Ronald F. Meyer
Ronald F. Meyer
Reg. Surveyor, Minn. Cert. 9051

Approved by the Village Council of the Village of North Oaks this 16th day of October 1972 A.D.
Harry M. Chong
Mayor

Nancy C. Rogysch
Clerk

Accepted and approved this 19 day of October 1972 A.D.

Nathan A. Hurley } P
Wanda Miller } l
Roger W. Ryan } a
Richard D. Hansen } c
Engineer, City of } m.
St. Paul

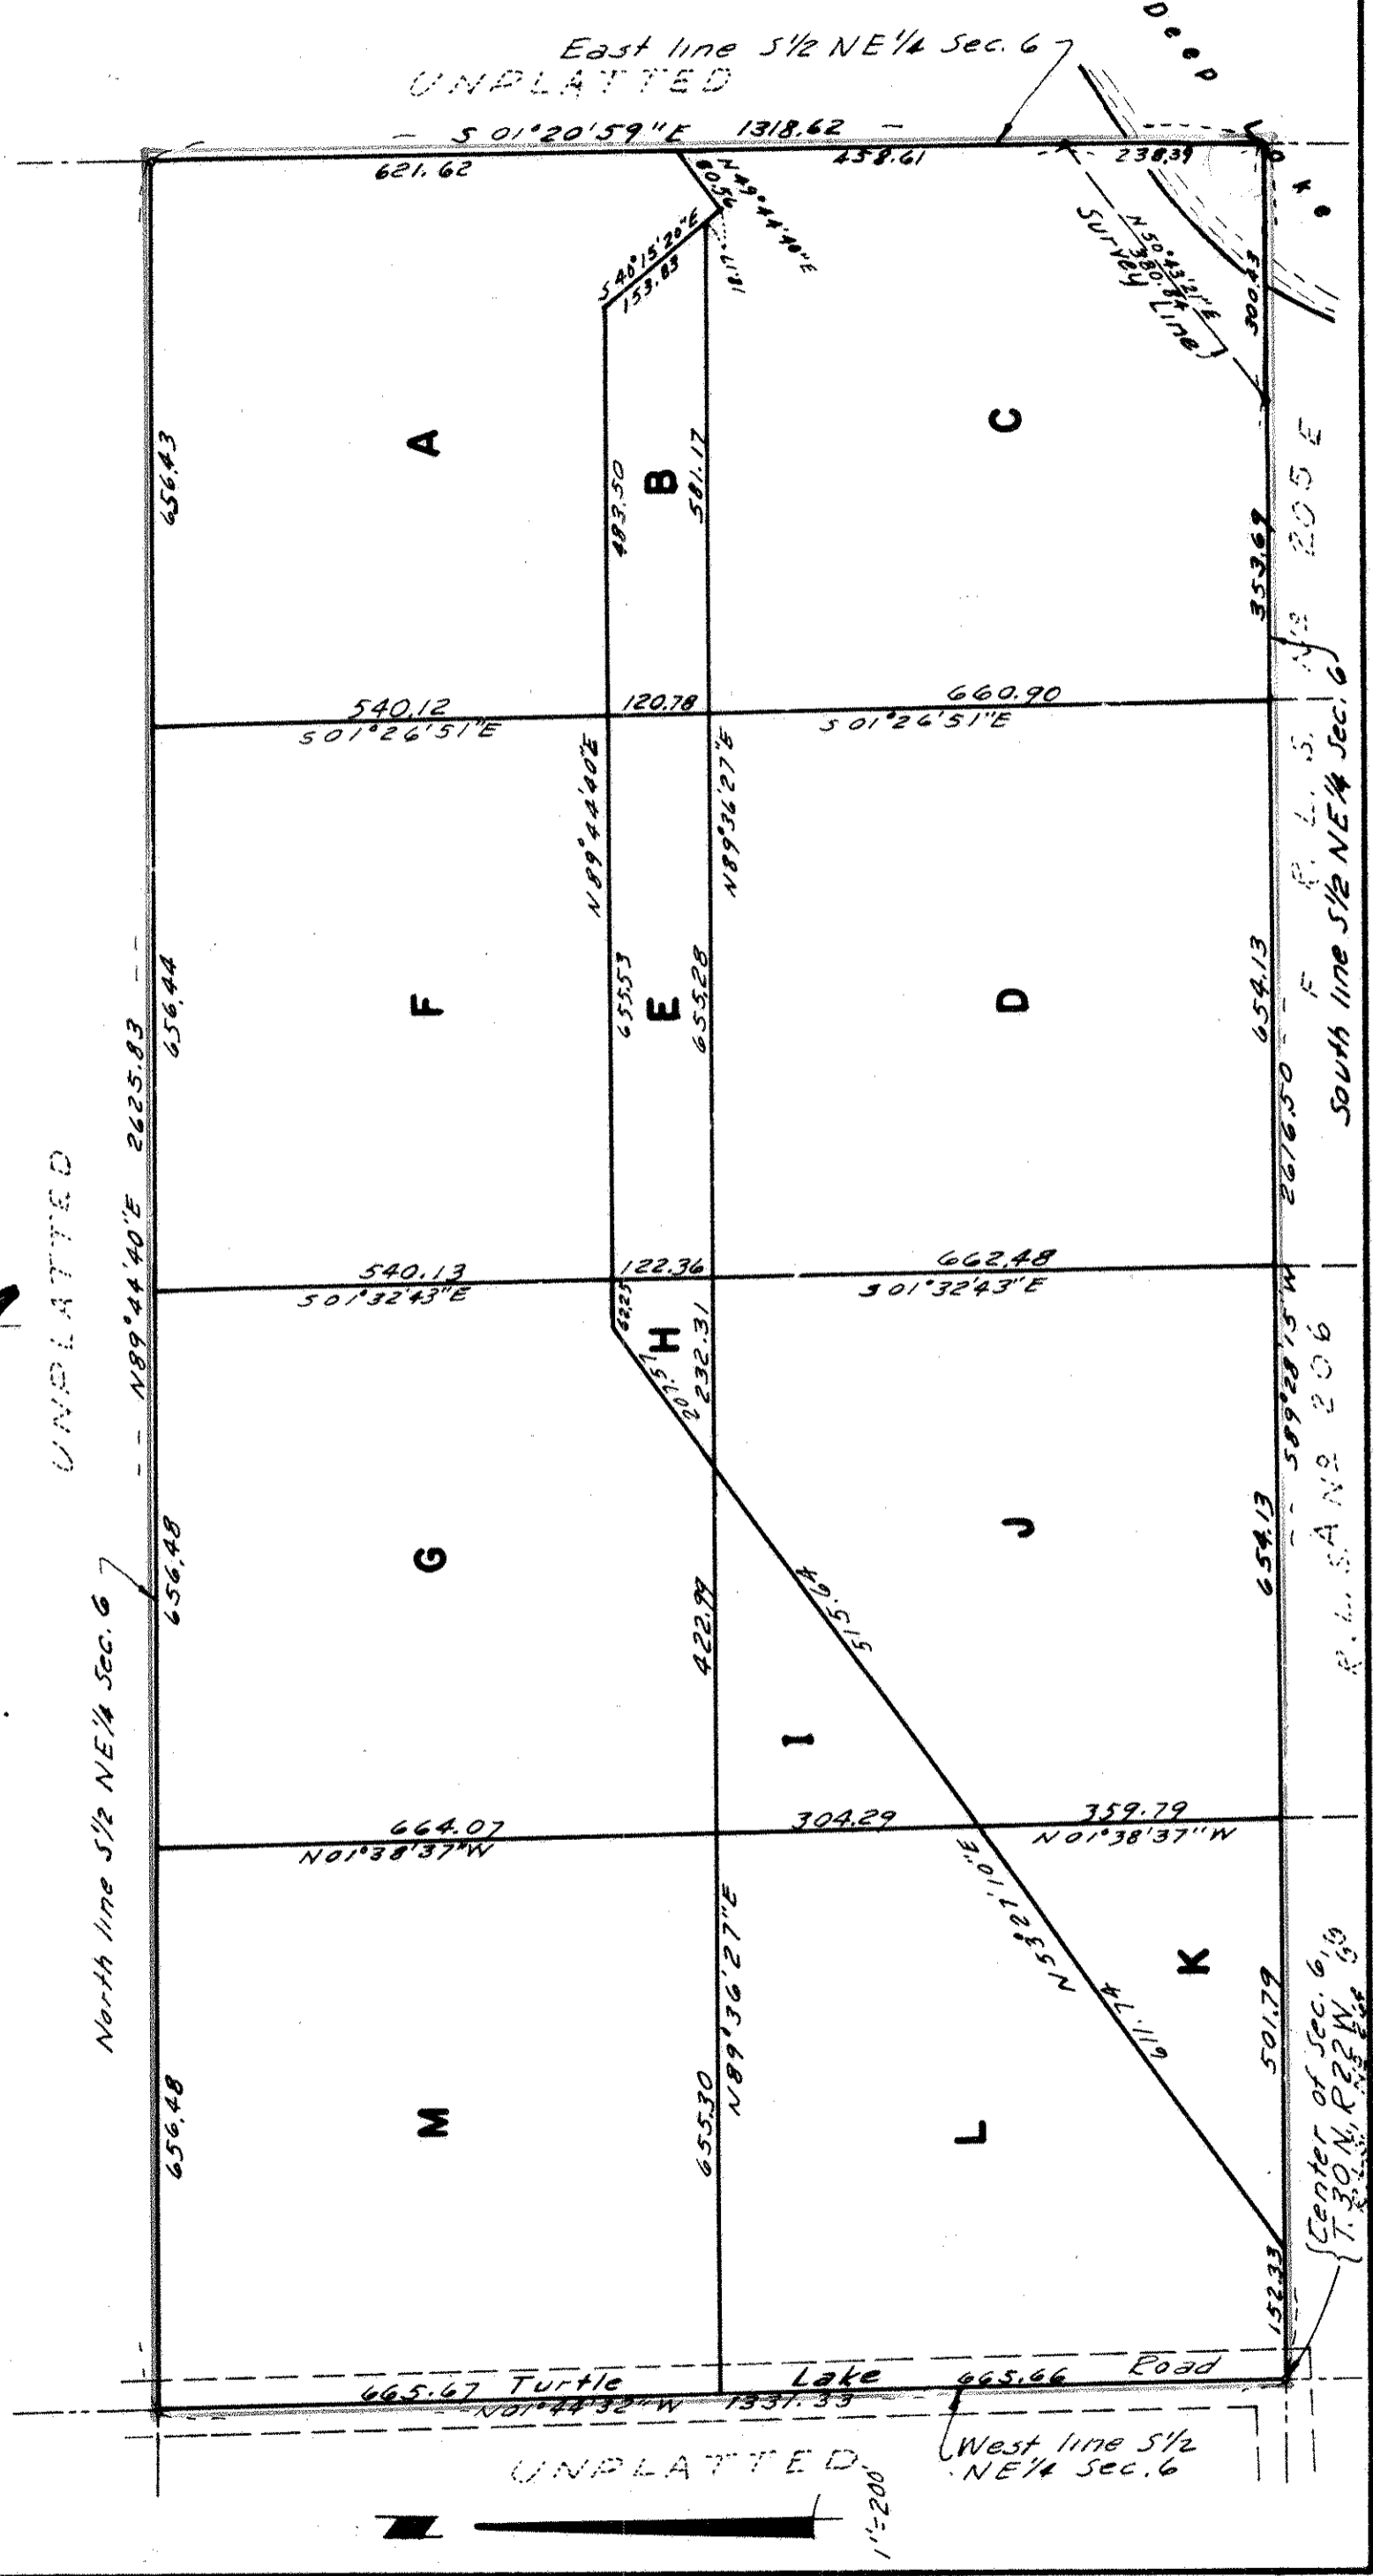

NO DELINQUENT TAXES AND TRANSFER ENTERED

OCT 17 1972

100 HENRY, Auditor

Handwritten signature

RECORDED OCT. 19, 72