


(tent 277)

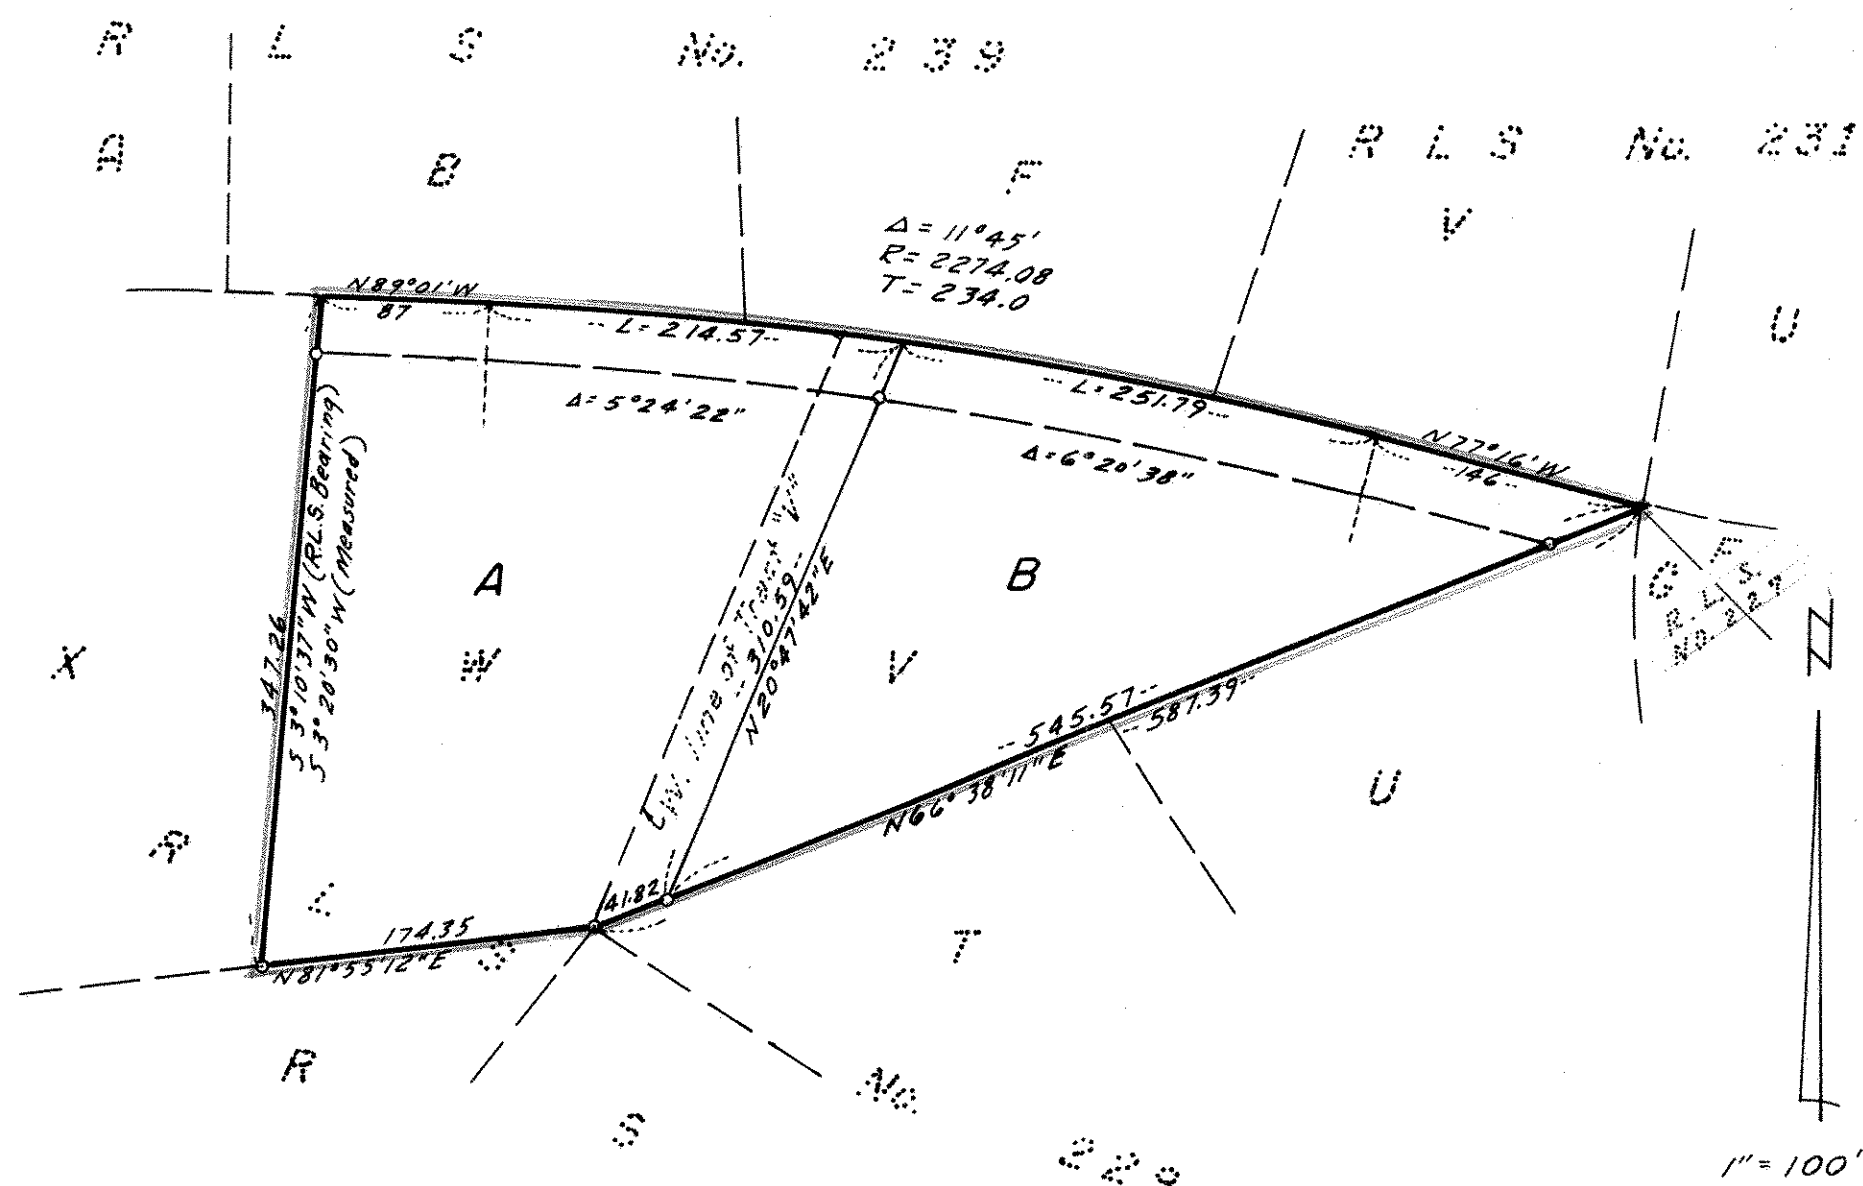

○ Denotes Iron Monuments

I, Milner W. Carley, surveyor, hereby certify that in accordance with the provisions of Chapter 508, Minnesota Statutes of 1949, as amended, I have surveyed the following described tract of land in the County of Ramsey, State of Minnesota to wit:- Tracts "V" and "W", Registered Land Survey No. 229, Ramsey County, Minnesota; subject to the rights of record of the City of St. Paul and the Board of Water Commissioners of the City of St. Paul, as set forth in that certain deed dated June 1, 1882, recorded in the office of the Register of Deeds in and for Ramsey County, Minn. in Book 103 of Deeds, page 429, and in that certain Deed and agreement dated July 12, 1951, recorded in the office of said Register of Deeds in Book 1411 of Deeds, page 46.

That the survey shown herein is a correct delineation of said survey.

This 8TH day of May 1973 A.D.

Milner W. Carley
Milner W. Carley, Registered Surveyor No. 855

Accepted and approved this 15TH day of May 1973 A.D.

Halter A. Shuttley

Henric A. Acker) Plat Commission

Ryan W. Ryan

Richard A. Acker) City Engineer of St. Paul

Approved by the Village Council of the Village of North Oaks this 10 day of May 1973 A.D.

William Johnston Acker Mayor
Nancy P. Rozycski Clerk

W. A. Acker