

REGISTERED LAND SURVEY NO. 280

RAMSEY COUNTY, MINNESOTA

I hereby certify that in accordance with the provisions of Chapter 508, Minnesota Statutes of 1949, as amended, I have surveyed the following described tract of land in the County of Ramsey and State of Minnesota to wit:

Tract A, Registered Land Survey No. 279.

This is a correct delineation of the survey dated this 24th day of July, A.D. 1973.

E. A. Rathbun
E.A. Rathbun, Surveyor
Minnesota Registration No. 3795

Accepted and approved this 2ND day of August, A.D. 1973.

Walter A. Hurley

Richard A. Hurley
City Engineer of St. Paul

This Registered Land Survey has been approved and accepted by the Village Council of Arden Hills at a regular meeting thereof held this 30th day of July, A.D. 1973.

VILLAGE COUNCIL OF ARDEN HILLS
By Henry J. Pearson Mayor
By Charlotte McThie Clerk

Ray W. Lynn
Plat Commission

Ronald F. Meyer

See Note

Recorded AUG. 14, 1973

Sheet 1 of 2 Sheets

REGISTERED LAND SURVEY NO. 280

RAMSEY COUNTY, MINNESOTA

tent # 290

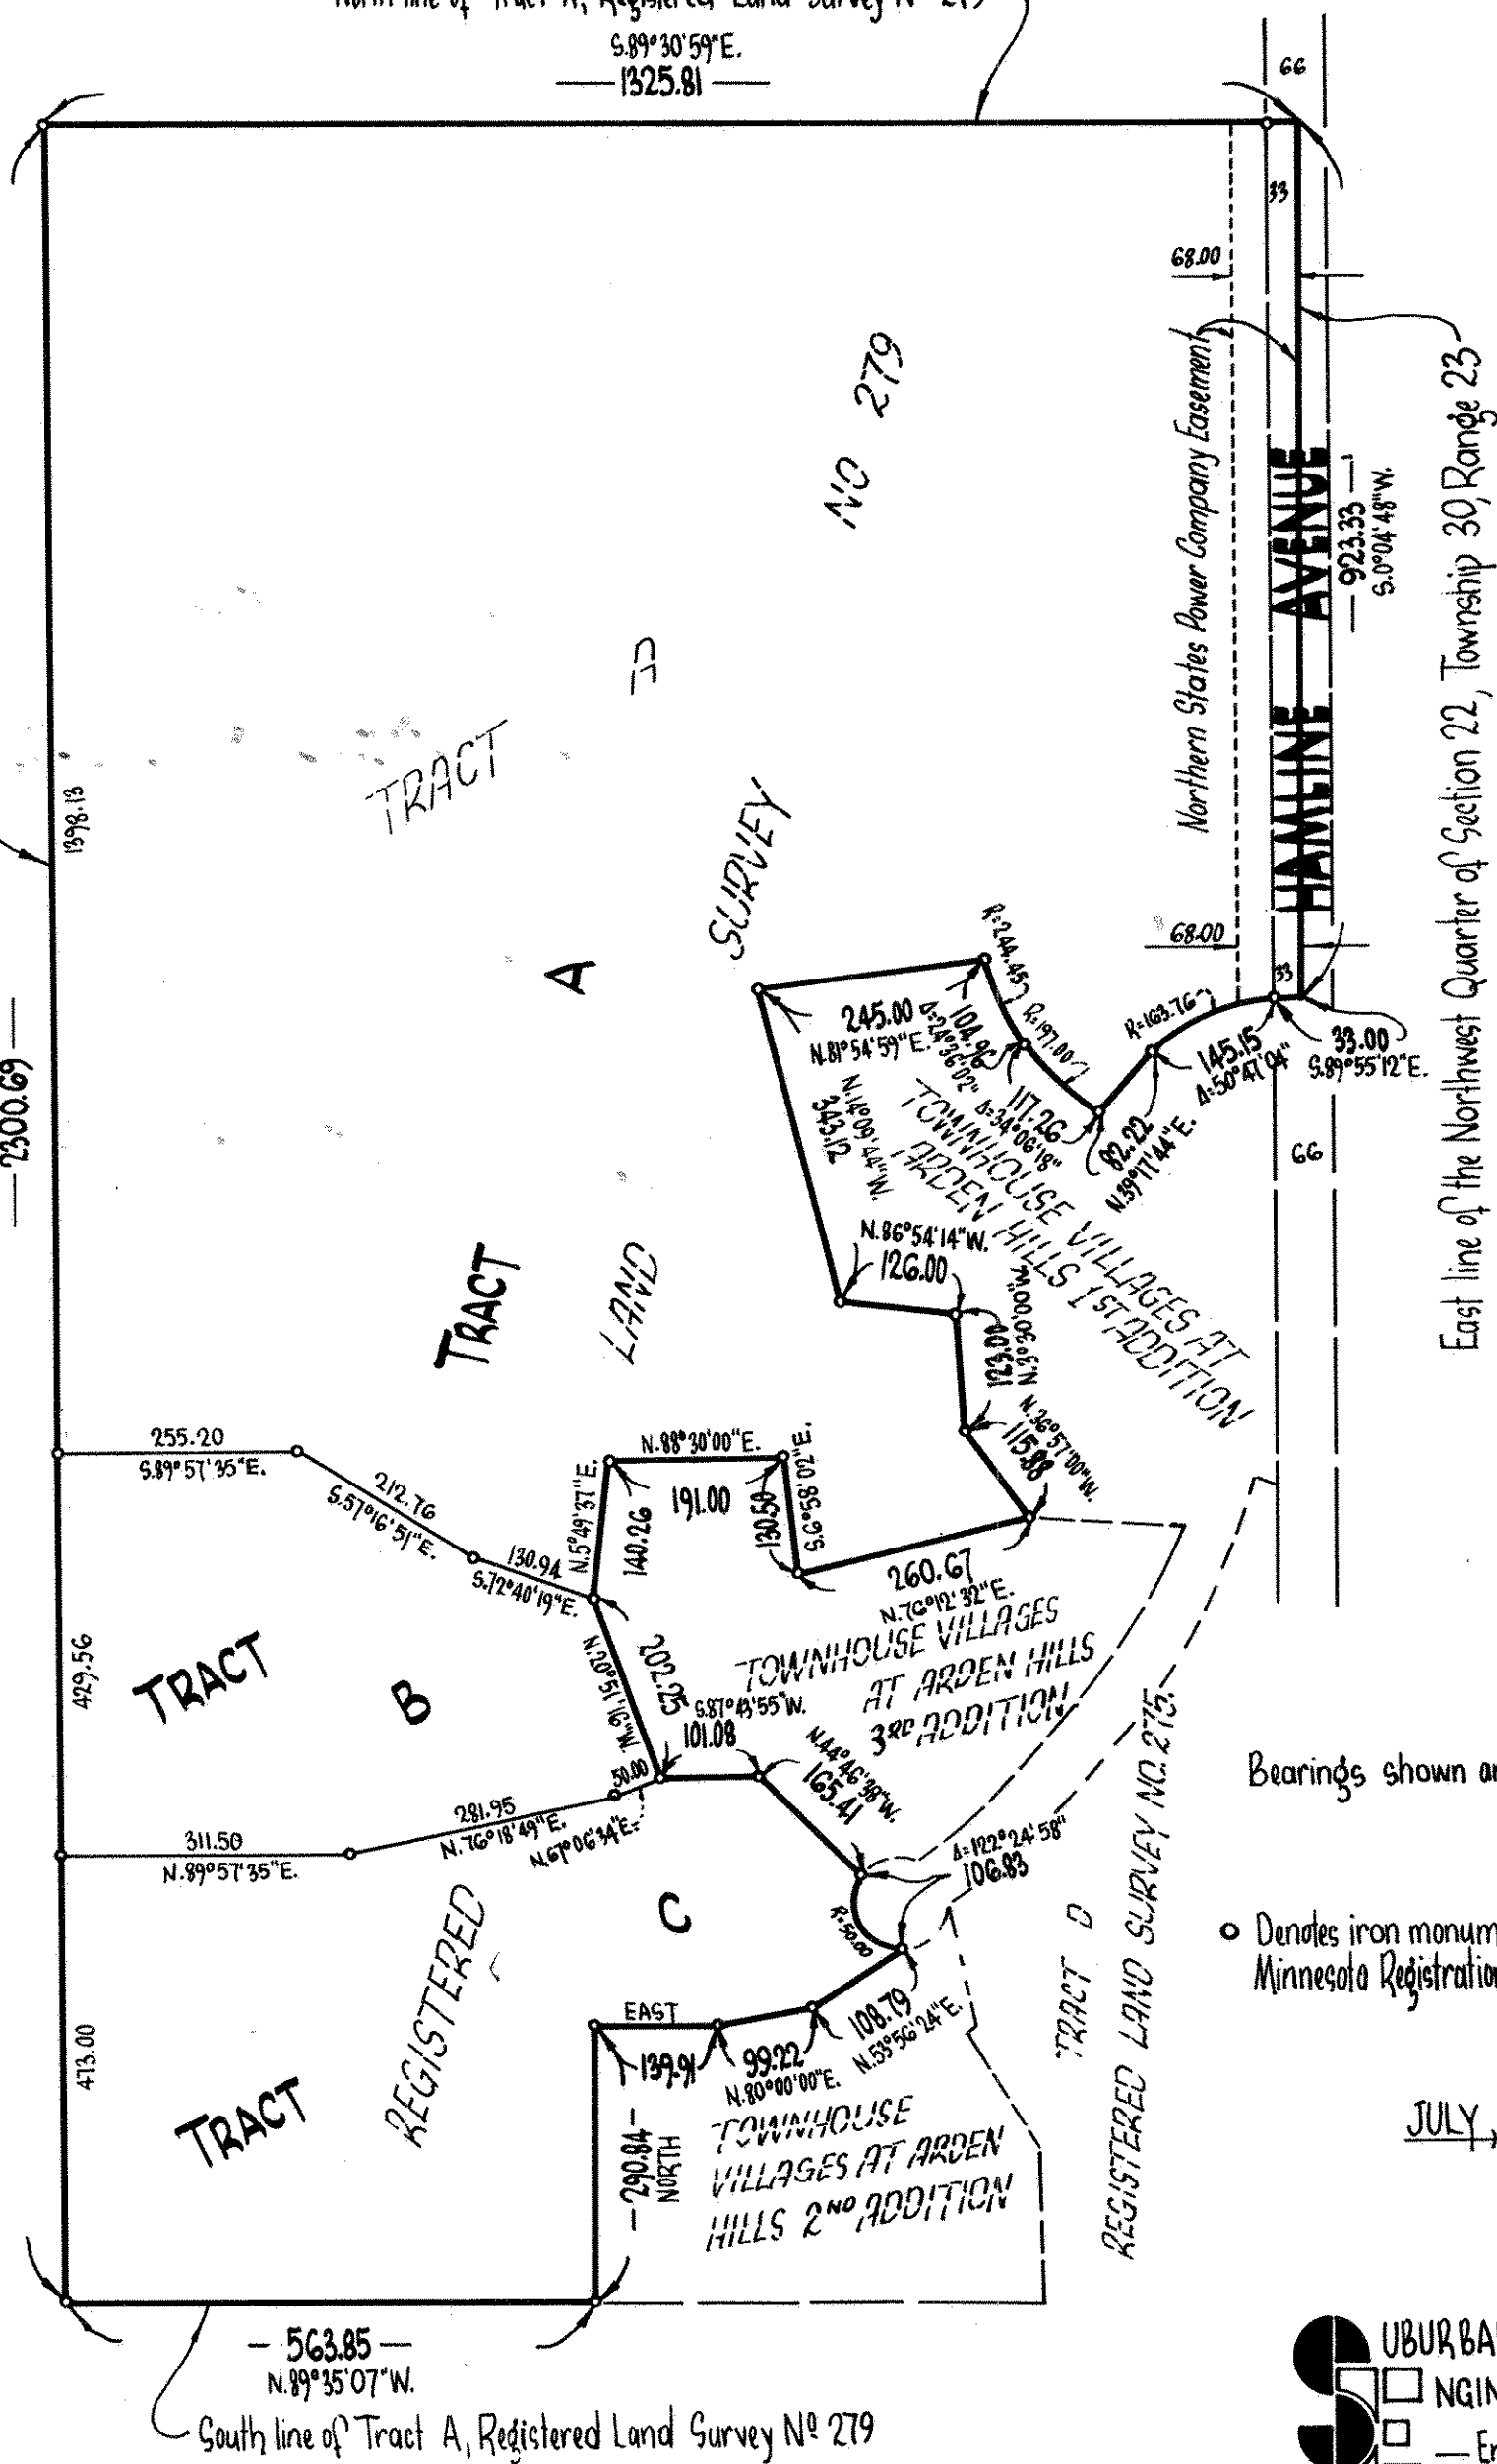
UNPLATTED

North line of Tract A, Registered Land Survey No 279

S.89°30'59"E.
1325.81

UNPLATTED

West line of Tract A, Registered Land Survey No 279

N.0°02'25"E.
2300.69

Bearings shown are assumed

○ Denotes iron monument marked by
Minnesota Registration No 3795

JULY, 1973

UBURBAN
ENGINEERING, INC.
— Engineers —
— Surveyors —

Recorded Aug. 14, 1973

Sheet 2 of 2 Sheets