

DUPLICATE


592705

REGISTERED LAND SURVEY No. 282

1047632

INDICATES IRON MONUMENT
SCALE: 1 INCH = 100 FEET

BEARINGS SHOWN ARE ASSUMED
DISTANCES ON CURVES ARE ARC LENGTH

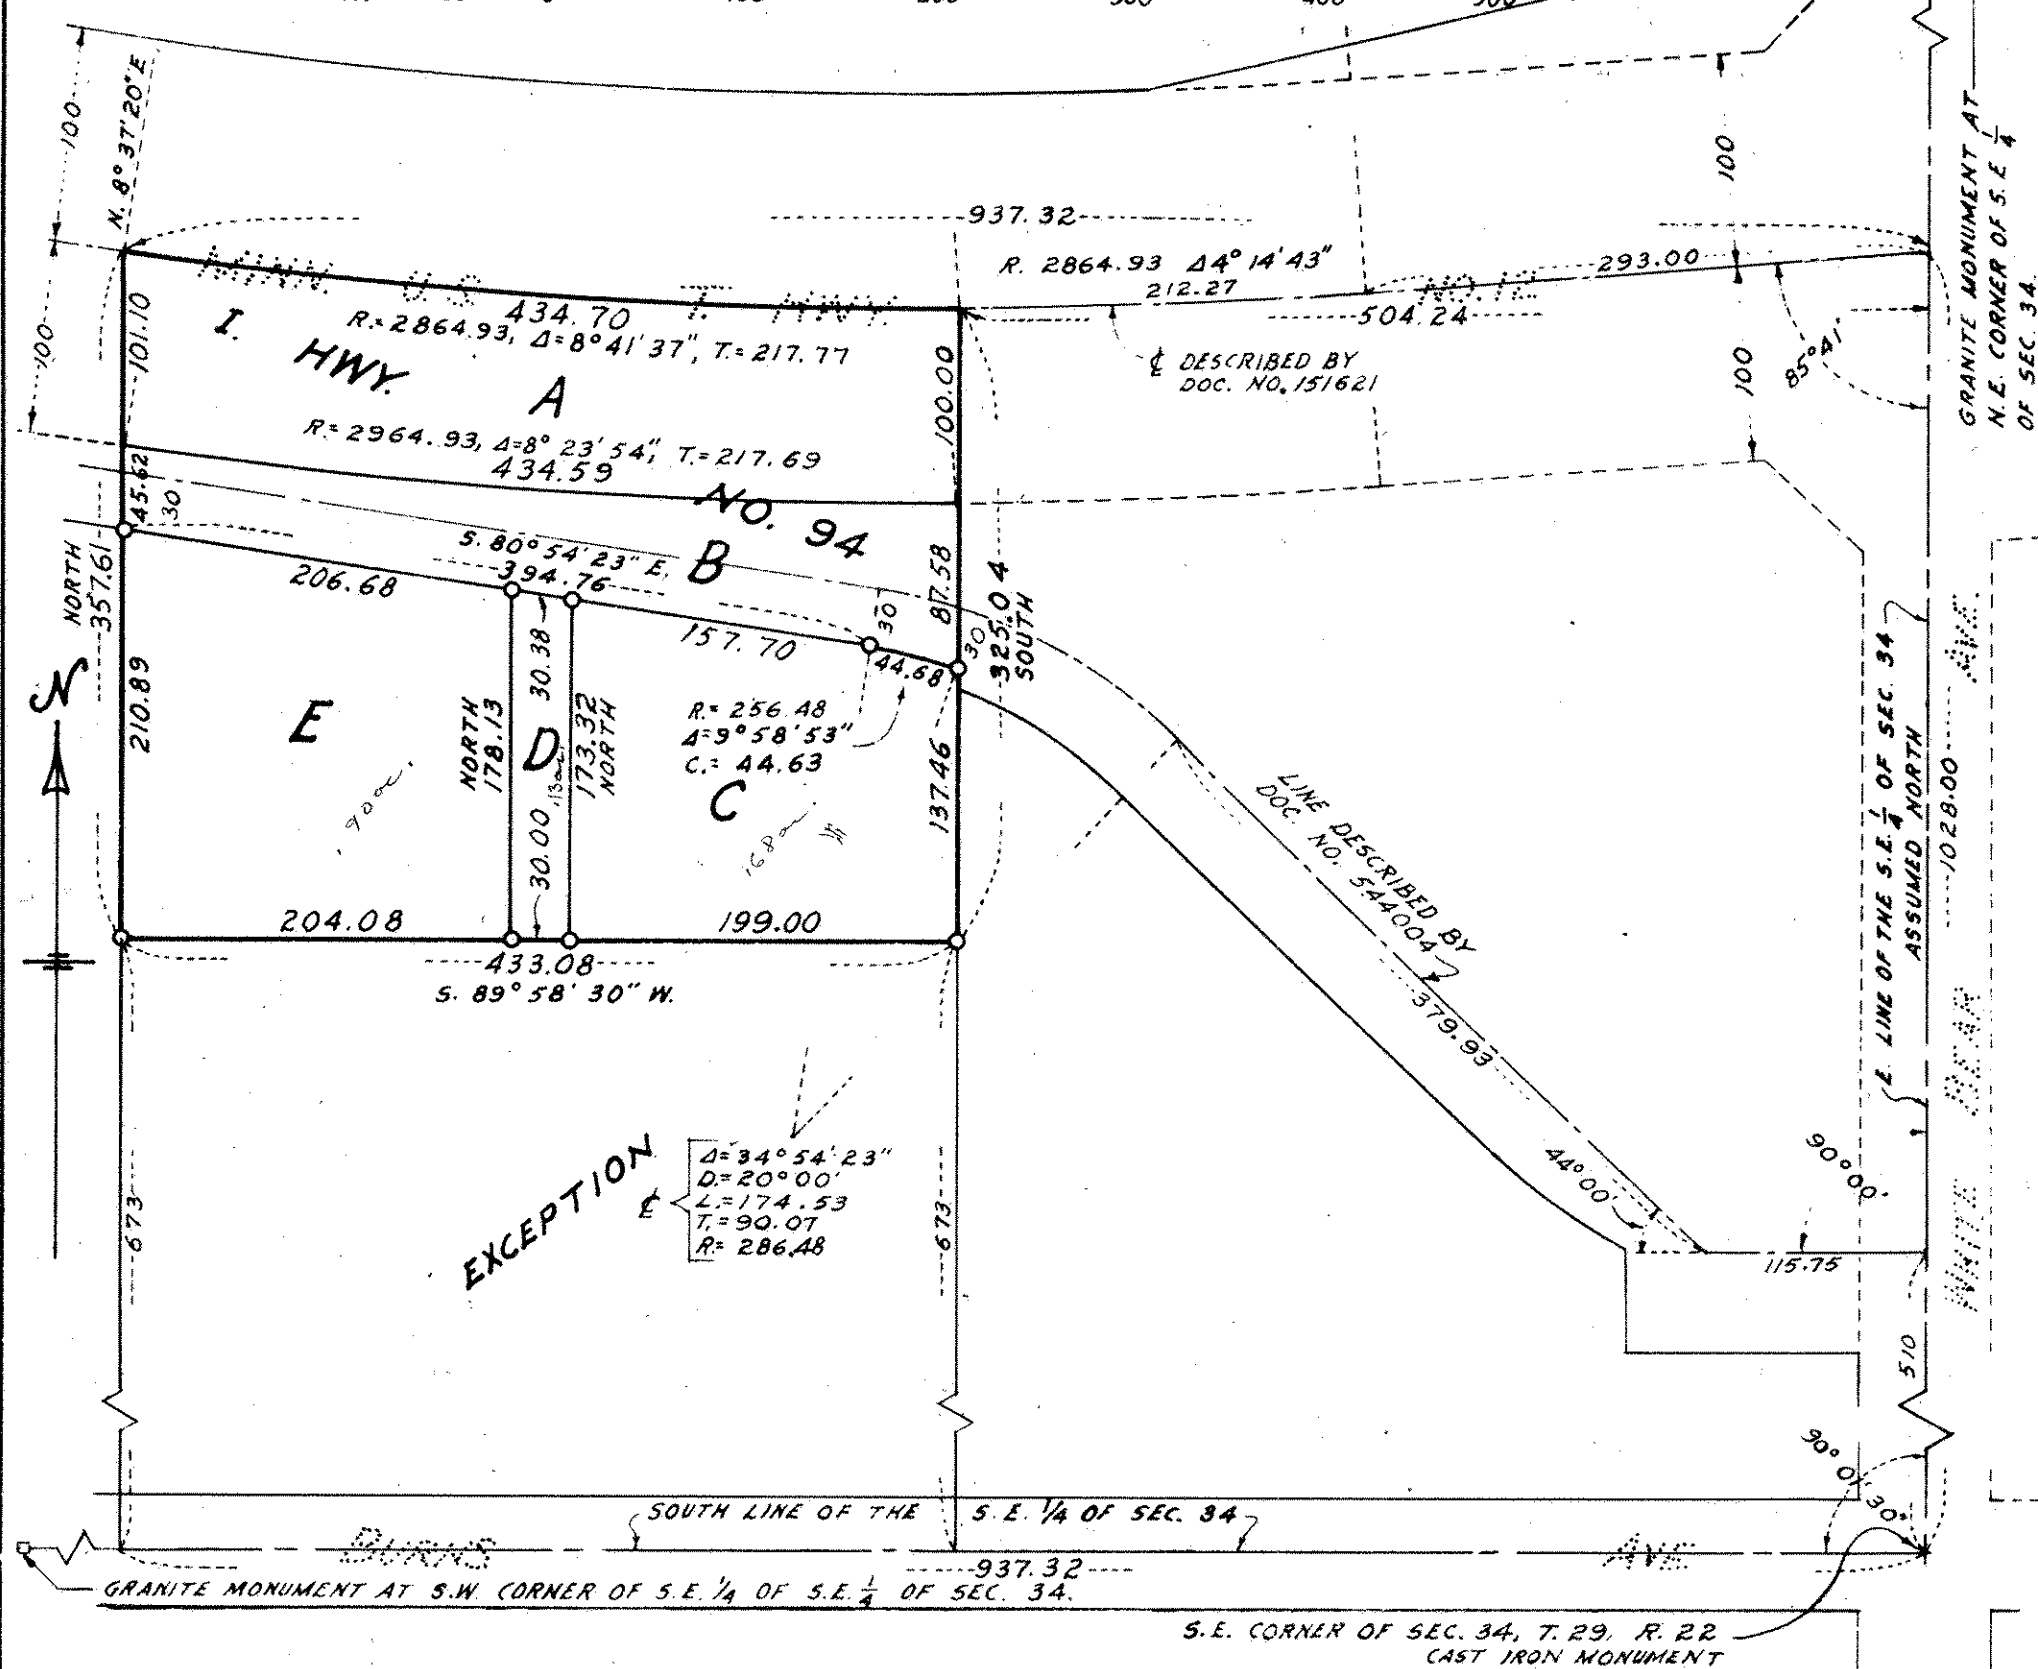

I hereby certify that in accordance with the provisions of Chapter 508, Minnesota Statutes of 1949 as amended I have surveyed the following described tract of land in the County of Ramsey and State of Minnesota, to-wit:

All that part of the West 433.08 feet of the East 937.32 feet of that part of the Southeast 1/4 lying South of Hudson Road which lies South of United States Trunk Highway No. 12 as now laid out in Section 34, Township 29, Range 22, except the South 673 feet thereof, according to the government survey thereof.

And that the drawing hereon is a correct representation of said survey.

November 6, A. D. 1973

John R. Turpin
John R. Turpin
Registered Land Surveyor
Minn. Registration No. 6740

Department of Property Taxation:

No delinquent taxes and transfer entered this 6th day of November, A. D. 1973.

By *Lam McKenna* By *Sp. O'Connell* Deputy

Approved and accepted by the City Council of St. Paul, Minnesota, this 8th day of November, A. D. 1973

Harry E. Marshall
Clerk

Accepted and approved this 7th day of November, A. D. 1973.

Walter A. Shethy
Walter W. Shethy
Ronald F. Meyer
Richard L. Hulse

Plat Commission

City Engineer of St. Paul

OFFICE OF REGISTRAR OF TITLES
RAMSEY COUNTY, MINNESOTA
I hereby certify that I have carefully compared the within copy of Registered Land Survey No. 282 Files of Registrar of Titles, Ramsey County, with the original which was filed in this office this 9th day of November, A.D. 1973 at 2:20 o'clock P.M. and find the same to be a true and correct copy thereof.

Robert T. Gibbons
ROBERT T. GIBBONS
Registrar of Titles
Deputy