


247TRACTS

REGISTERED LAND SURVEY NO.

284

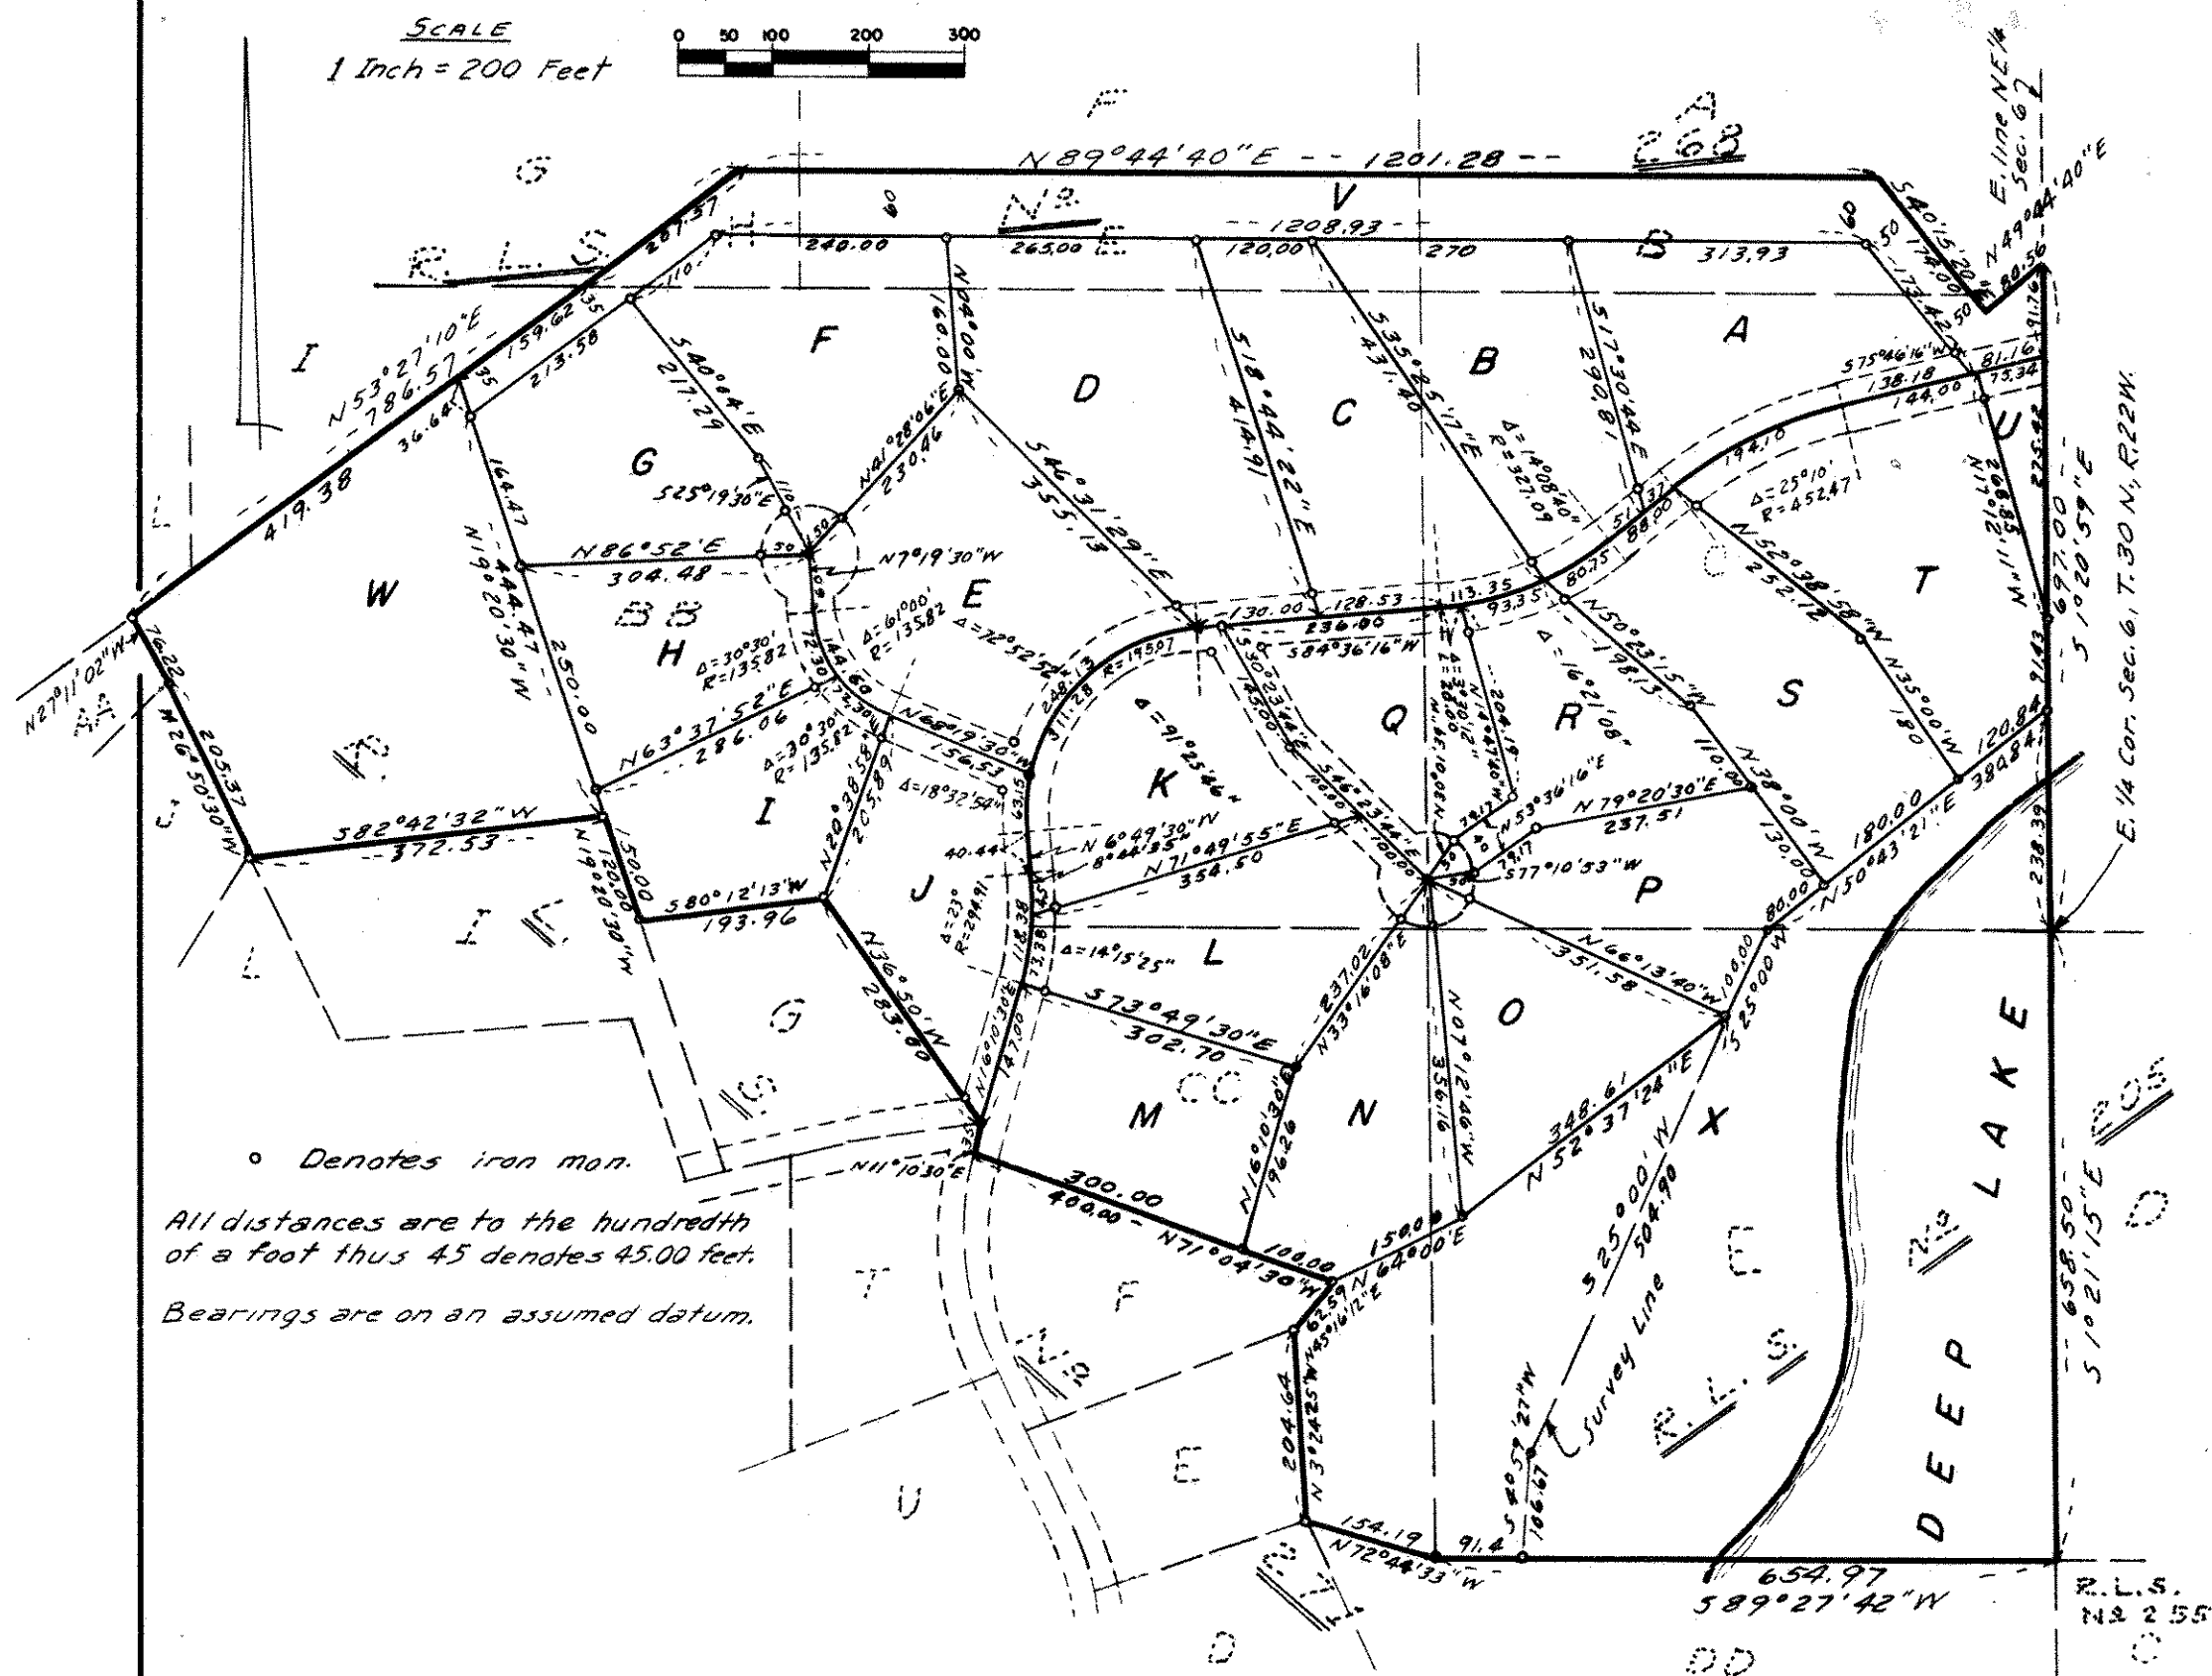

I, Milner W. Carley, surveyor, hereby certify that in accordance with the provisions of Chapter 508, Minnesota Statutes of 1949, as amended, I have surveyed the following described tract of land in the County of Ramsey, State of Minnesota to wit:- Tract "E", Registered Land Survey No. 205; Tract "B", "C", "E" and "H", Registered Land Survey No. 268; Tracts "BB" and "CC", Registered Land Survey No. 271, subject to the rights of record of the City of St. Paul and the Board of Water Commissioners of the City of St. Paul, as set forth in that certain deed dated June 1, 1882, recorded in the office of the Register of Deeds in and for Ramsey County, Minnesota, in Book 103 of Deeds, page 429, and in that certain Deed and agreement dated July 12, 1951, recorded in the office of said Register of Deeds in Book 1411 of Deeds, page 46.

That the survey shown herein is a correct delineation of said survey.

This 6th day of December 19 73 A.D.

Milner W. Carley
Milner W. Carley, Reg. Surveyor No. 855

Approved by the Village Council of the Village of North Oaks this _____ day of
December 7 19 73 A.D.

Nancy M. Olson Mayor
Nancy P. Kozschi Clerk

Accepted and approved this 11th day of December 19 73 A.D.

Ronald F. Meyer
Walter A. Shurtley
Walter W. Whyte
Richard L. W. W.

Plat Commission

City Engineer of St. Paul

No delinquent taxes and transfer entered this 10th day of December 19 73

Low McKenna
Department of Property Taxation

Director

By

W. O. Lund

Deputy

73-364
RECORDED DEC. 13, 1973