


REGISTERED LAND SURVEY NO. 297

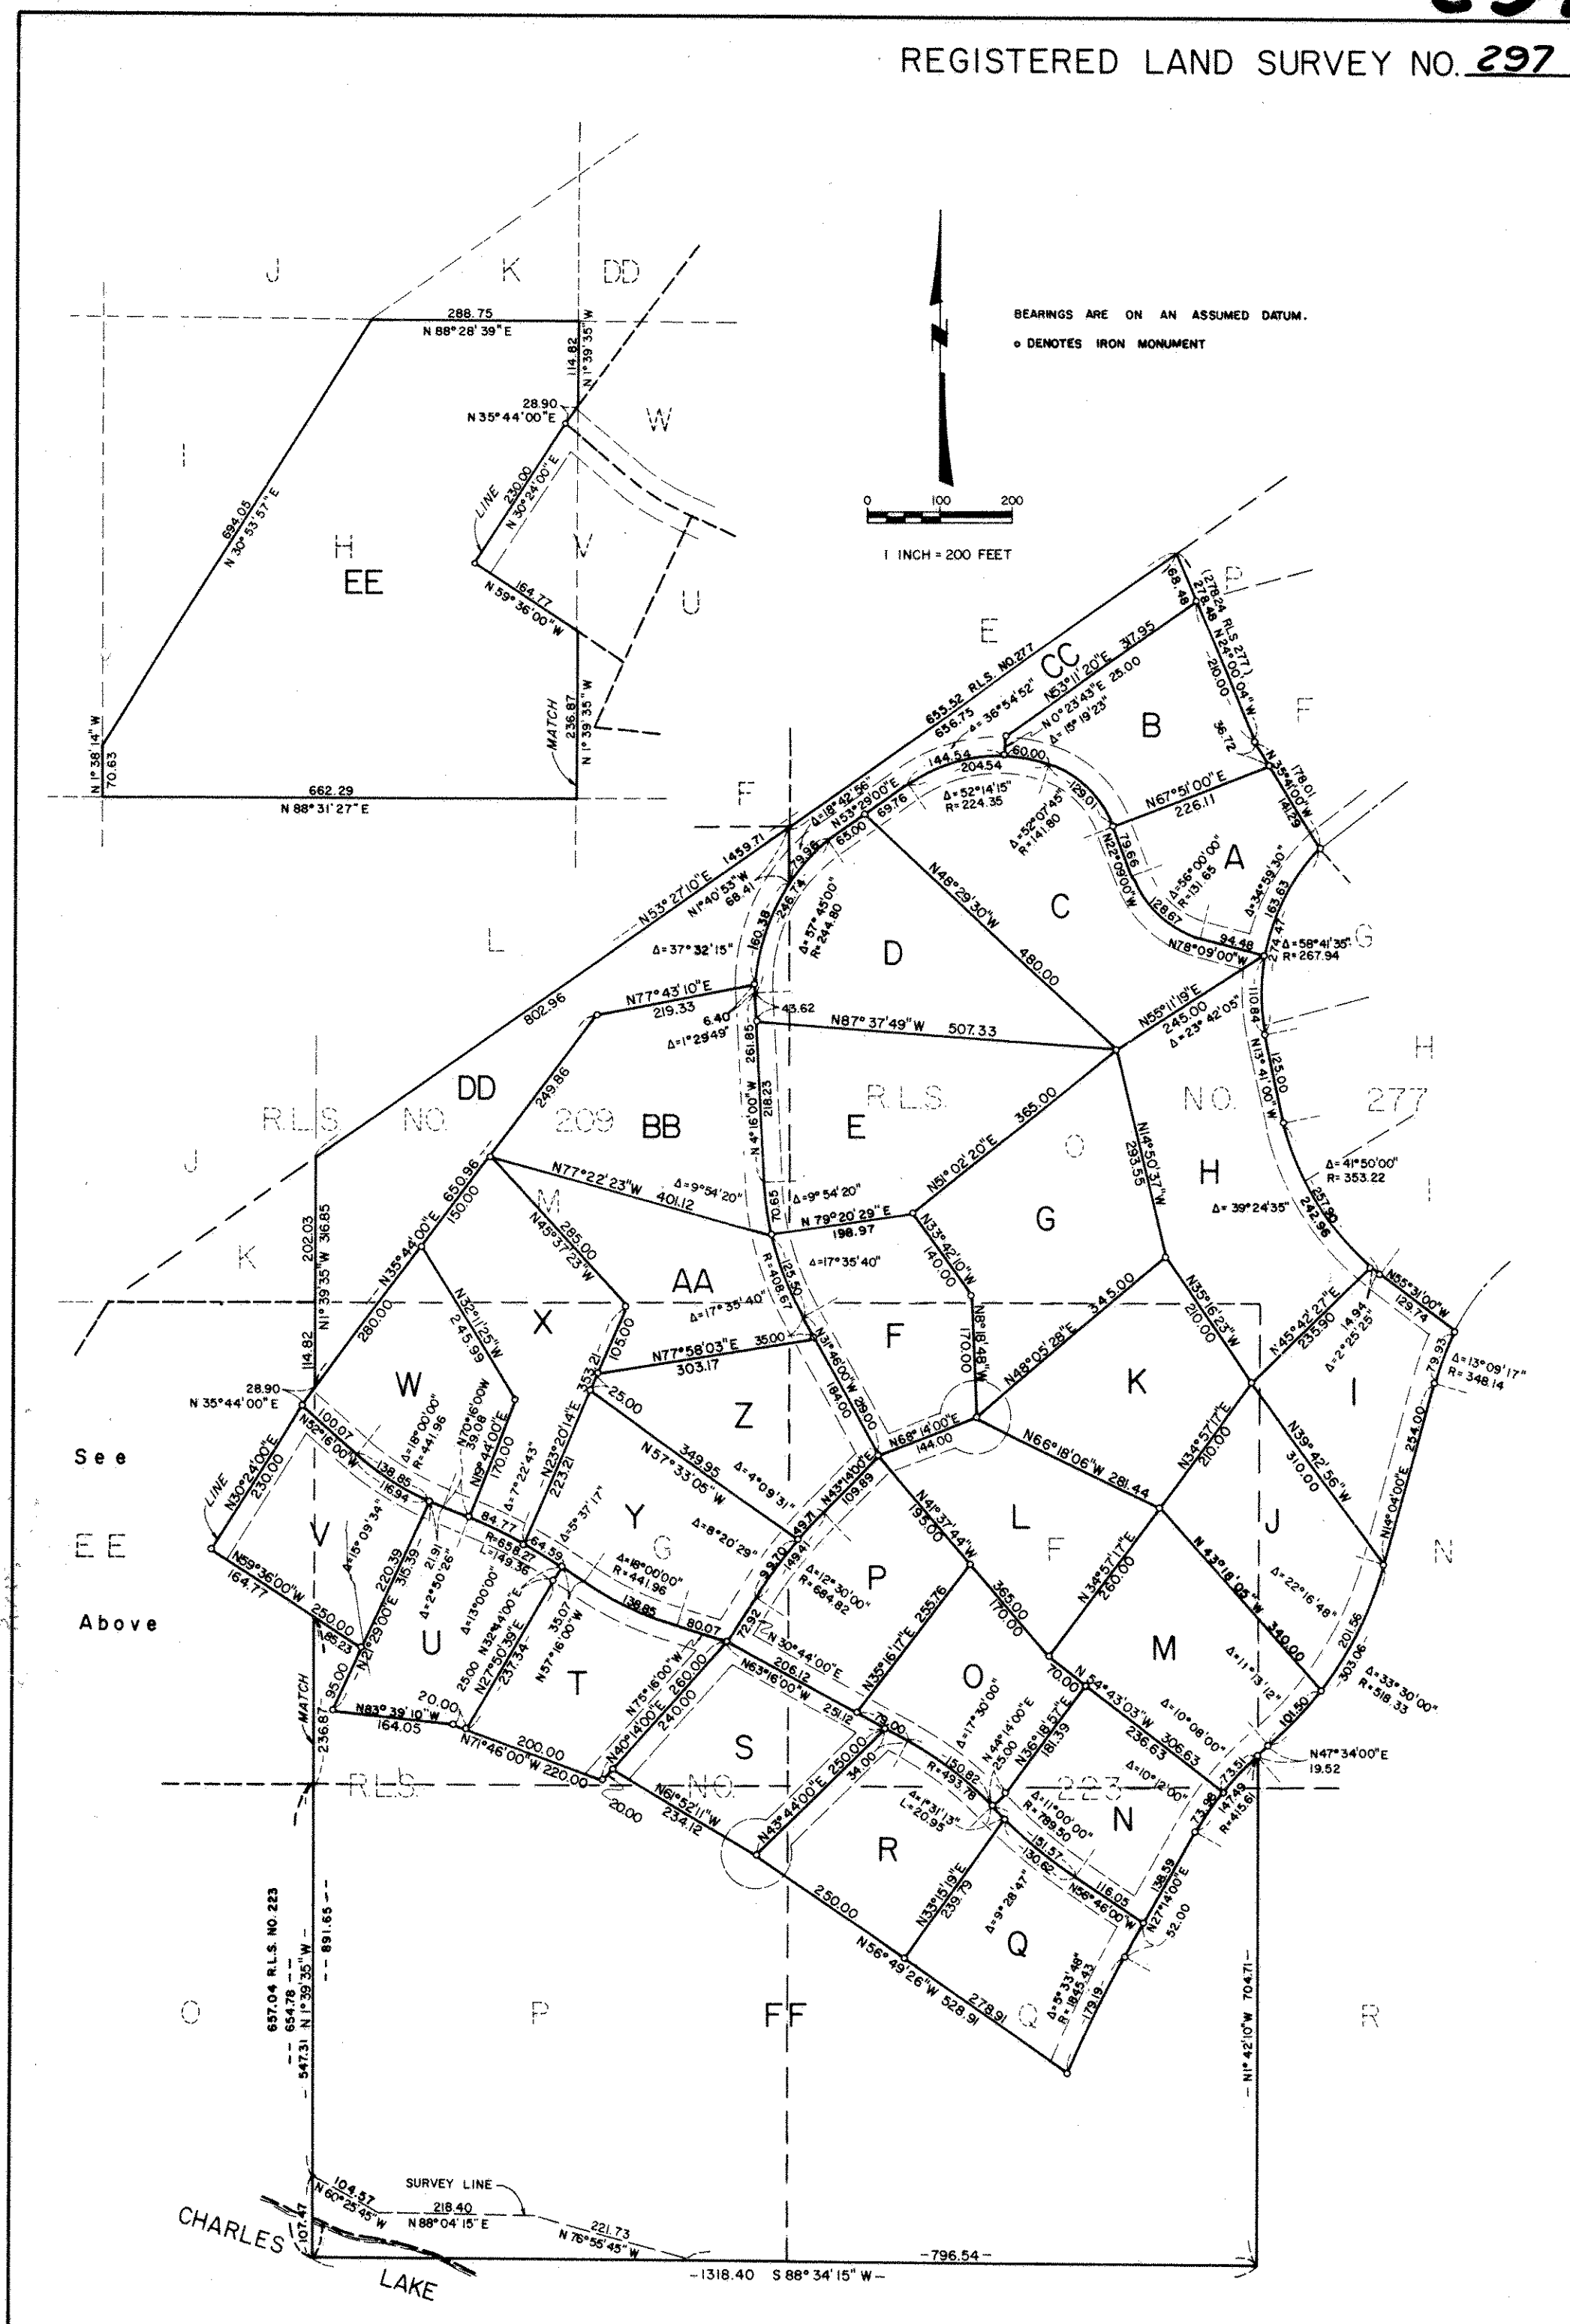

REGISTERED LAND SURVEY NO. 297

I, Donald O. Carley, surveyor, hereby certify that in accordance with the provisions of Chapter 508, Minnesota Statutes of 1949, as amended, I have surveyed the following described tracts of land in the County of Ramsey, State of Minnesota to wit:

Tract "M", Registered Land Survey No. 209, files of the Registrar of Titles, County of Ramsey;

Tracts "F", "G", "H" "P" and "Q", Registered Land Survey No. 223, files of the Registrar of Titles, County of Ramsey;

Tract "O", Registered Land Survey No. 277, files of the Registrar of Titles, County of Ramsey.

Subject to the rights granted to the Board of Water Commissioners of the City of St. Paul, Minnesota, by Deed and Agreement recorded in Book 1411 of Deeds on page 46; and to the rights and use granted to the City of St. Paul by deeds recorded in Book 103 of Deeds on Page 429 and Book 196 of Deeds on Page 586.

That the survey shown herein is a correct delineation of said survey.

This 24 day of Feb, 1975.

Donald O. Carley
Donald O. Carley, Reg. Surveyor No. 3527

Approved and accepted by the City Council of North Oaks, Minnesota,

this 24 day of February, 1975.

Marvin W. Johnson
Mayor

Nancy P. Rozych
Clerk

Accepted and approved this 27TH day of FEBRUARY, 1975.

Ronald F. Meyer

Walter A. Hestley) Plat Commission

Walter W. Eger

Richard L. Winkler City Engineer of St. Paul

No delinquent taxes and transfer entered this 24th day of February, 1975.

Low McKeown Director
Department of Property Taxation

By B. Loney Deputy