


REGISTERED LAND SURVEY NO. 298

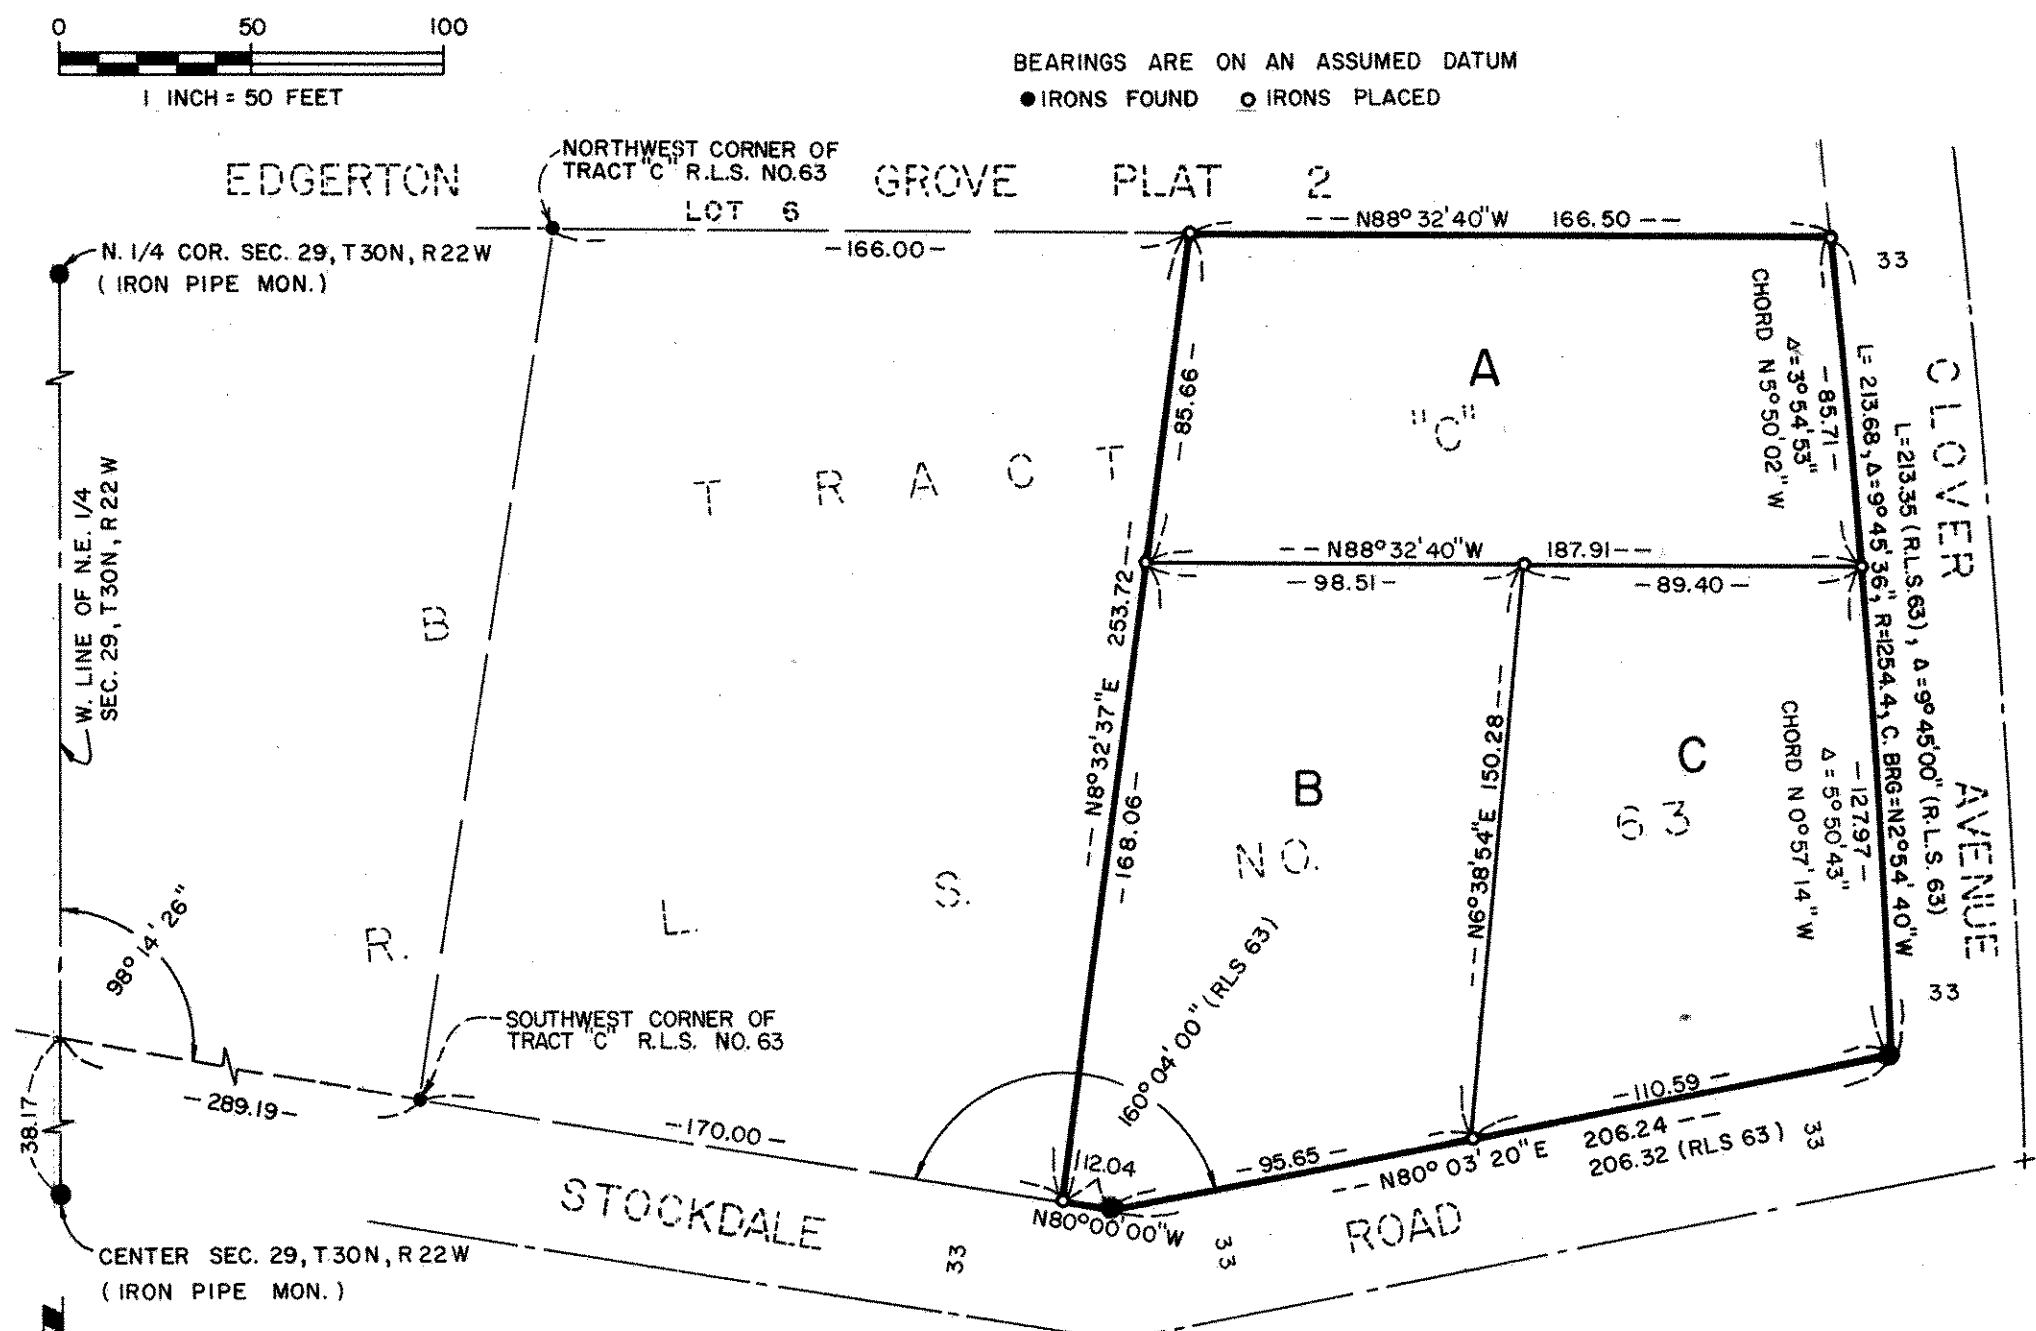

I, Milner W. Carley, Surveyor, hereby certify that in accordance with the provisions of Chapter 508, Minnesota Statutes of 1949, as amended. I have surveyed the following described tract of land in the County of Ramsey, State of Minnesota to wit:

Tract "C", Registered Land Survey No. 63, except that part of Tract "C" which lies Westerly of a line running from a point on the North line of said Tract "C", distant one hundred sixty-six (166) feet East of the Northwest corner thereof to a point on the Southerly line of said Tract "C" distant one hundred seventy (170) feet Easterly of the Southwest corner thereof, files of the Registrar of Titles, County of Ramsey.

That the survey shown therein is a correct delineation of said survey.

This 17th day of JANUARY 19 75.

Milner W. Carley
Milner W. Carley, Registered Surveyor
Minnesota Certificate No. 885

No delinquent taxes and transfer entered this 19th day of February 19 75.

Law McKenna Director By sp. O. Lund Deputy
Department of Taxation

Accepted and approved this 27th day of FEBRUARY 19 75.

Walter A. Hurley) Plat Commission
Ronald F. Meyer)
Robert A. W. W. W. W.) City Engineer of St. Paul

Approved by the City Council of the City of Vadnais Heights

this 4th day of Feb. 19 75.

Henry J. Tessier Jr.) Mayor
John E. Paulson) Clerk