


DIV #051541 RAMSEY COUNTY, MINNESOTA

621555

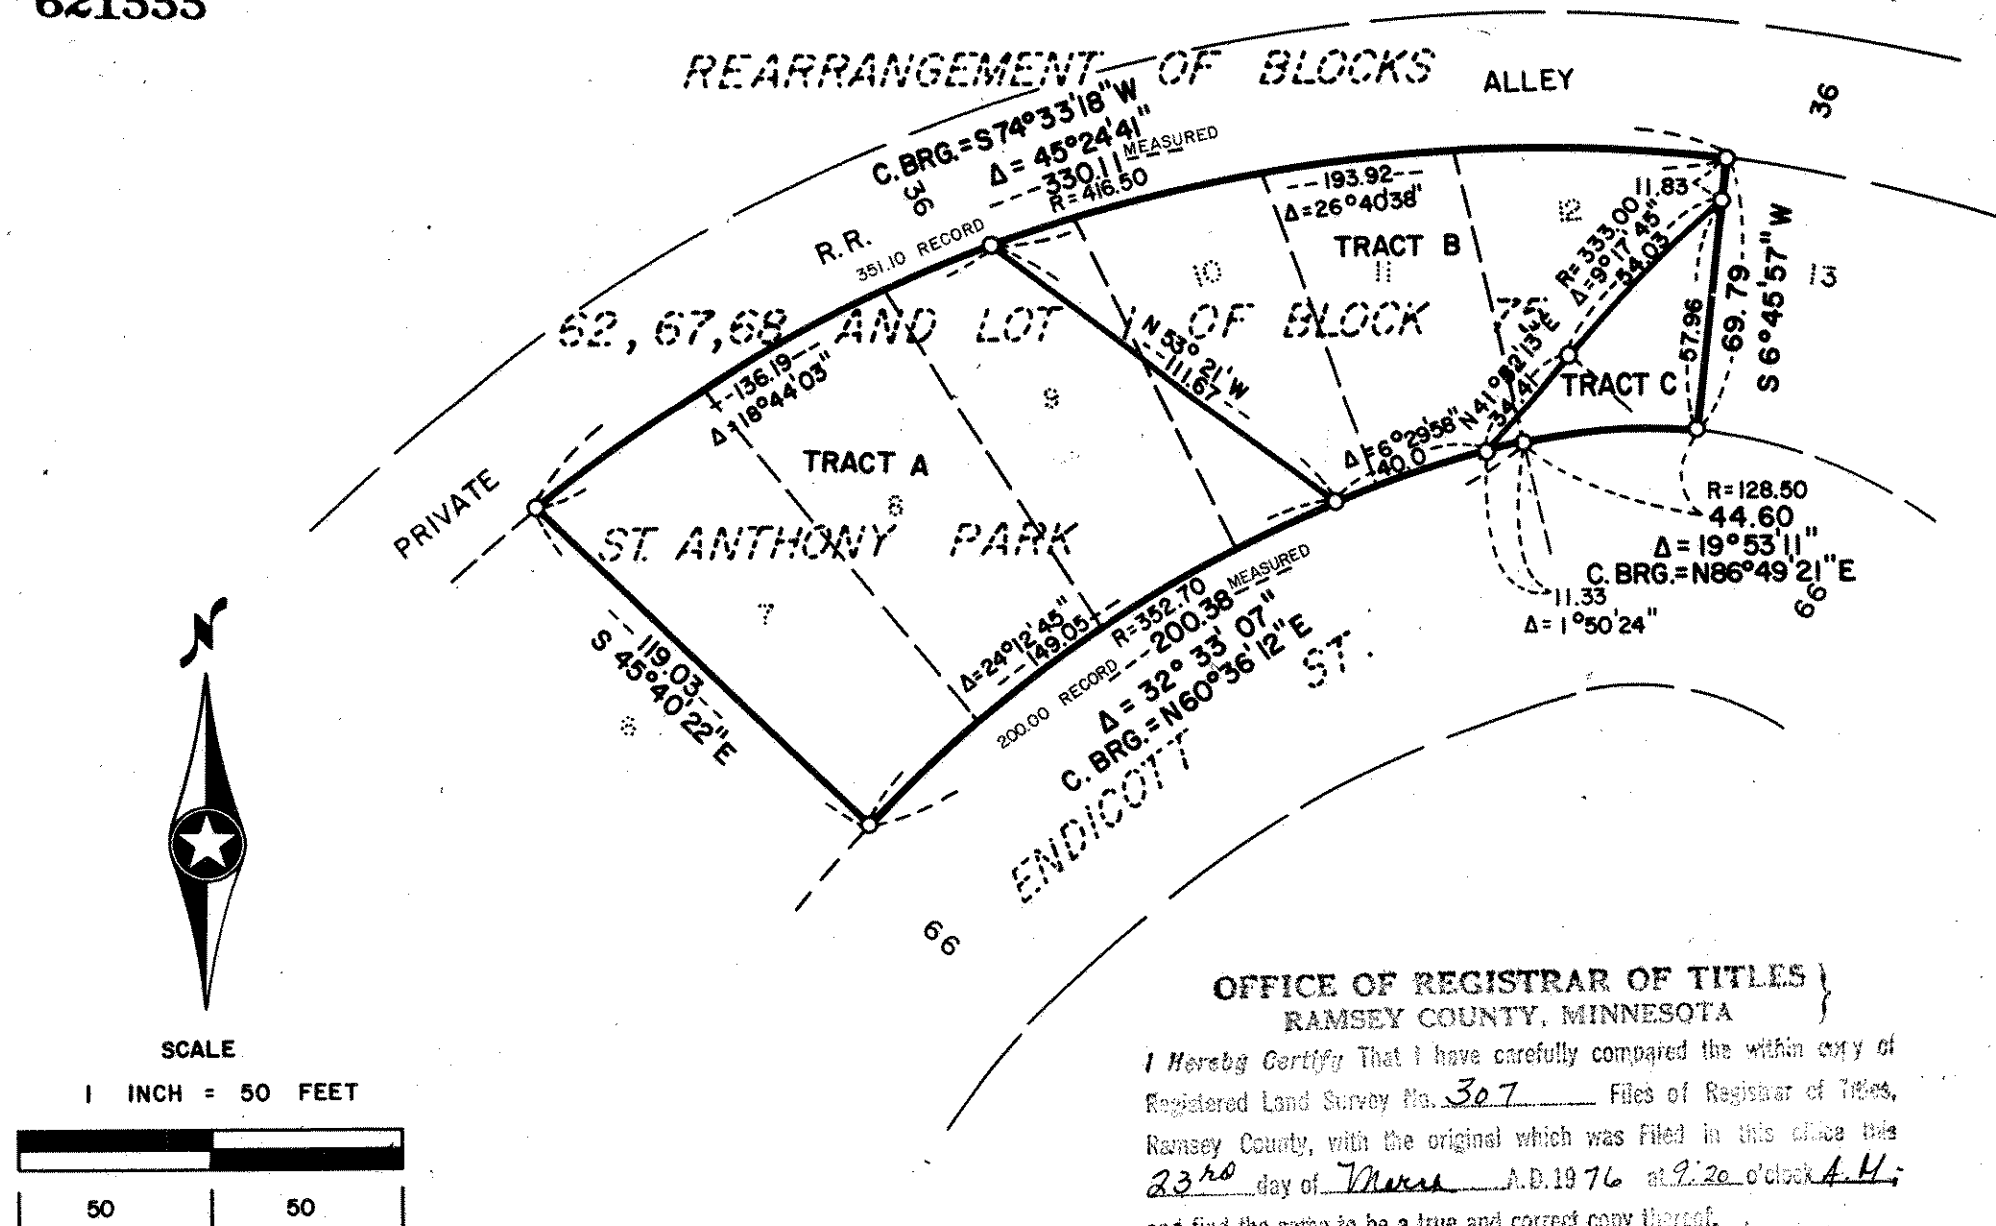

○ DENOTES IRON MONUMENT
BASIS FOR BEARINGS IS ASSUMED

OFFICE OF REGISTRAR OF TITLES
RAMSEY COUNTY, MINNESOTA

I Heresby Certify That I have carefully compared the within copy of Registered Land Survey No. 307 Files of Registrar of Titles, Ramsey County, with the original which was filed in this office this 23rd day of March A.D. 19 76 at 2:20 o'clock A.M. and find the same to be a true and correct copy thereof.

ROBERT T. GIBBONS

Registrar of Titles

By J. J. Havers Deputy

I, James E. Boerhave, surveyor, hereby, certify that in accordance with the provisions of Chapter 508, Minnesota Statutes of 1949, as amended, I have surveyed the following described tract of land in the County of Ramsey, State of Minnesota, to-wit:

Lots 7,8,9,10,11 and 12, Block 3, Rearrangement of Blocks 62,67,68 and Lot 1, of Block 75, St. Anthony Park, according to the recorded plat thereof.

That the survey shown hereon is a correct delineation of said survey. This 31st
day of July, 1974, A.D.

James E. Boerhave, Registered Land Surveyor
Minnesota Registration Number 7095


This Registered Land Survey was approved and accepted by the City Council of St. Paul, Ramsey County, Minnesota, at a CITY COUNCIL meeting held this 25TH day of

APRIL, 1974, A.D.

Rose Mif
CLERK

Accepted and approved this 6TH day of FEBRUARY, 1976, A.D.

Received and
Boyer W. D. Jr
Walter A. Bentley
Ronald F. Miller
 PLAY COMMISSION
 No delinquent taxes and transfer entered


City Engineer of St. Paul

PLAT COMMISSION
No delinquent taxes and transfer entered this

4th day of February 1976

Low McKeown Director
Department of Property Taxation

By P. Lacey Deputy



BATHER, RINGROSE, WOLSFELD, INC.