


DUPLICATE


REGISTERED LAND SURVEY NO. 310

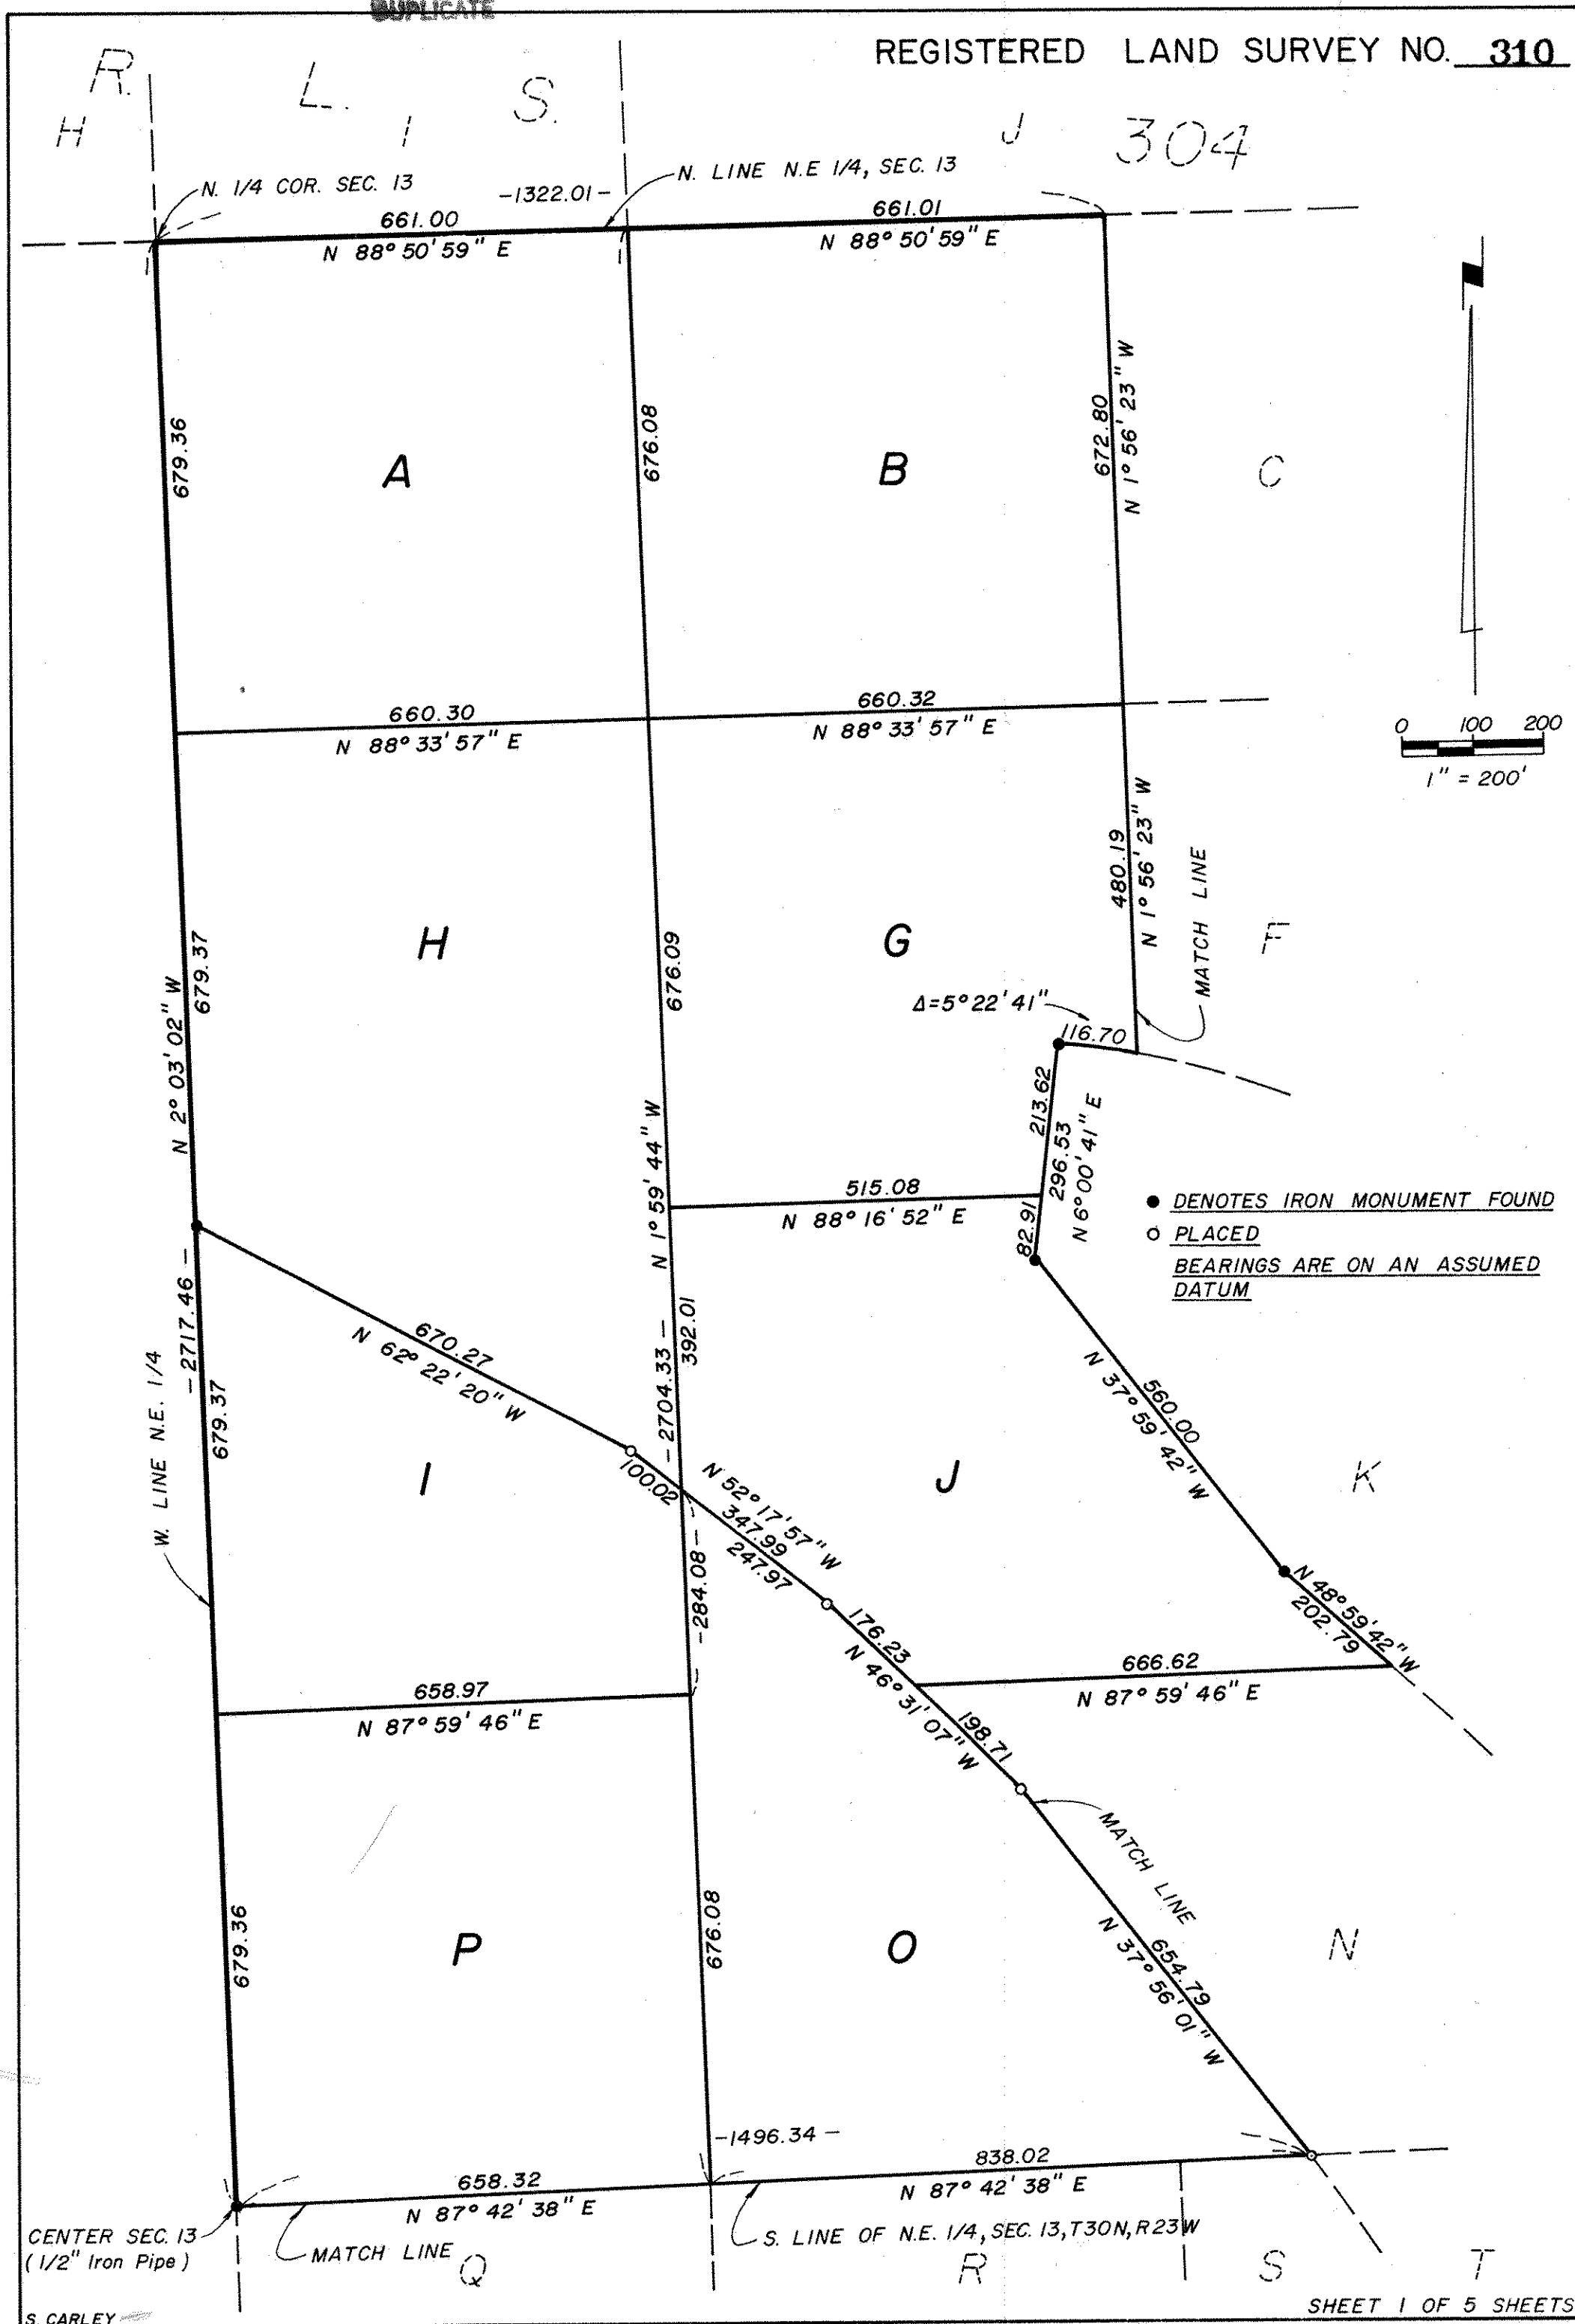

DUPLICATE


REGISTERED LAND SURVEY NO. 310

LAKE ELEVATION=893.5±8/10/
ST. PAUL WATERDEPT. CONTROLLED
HIGH WATER ELEVATION=896.0

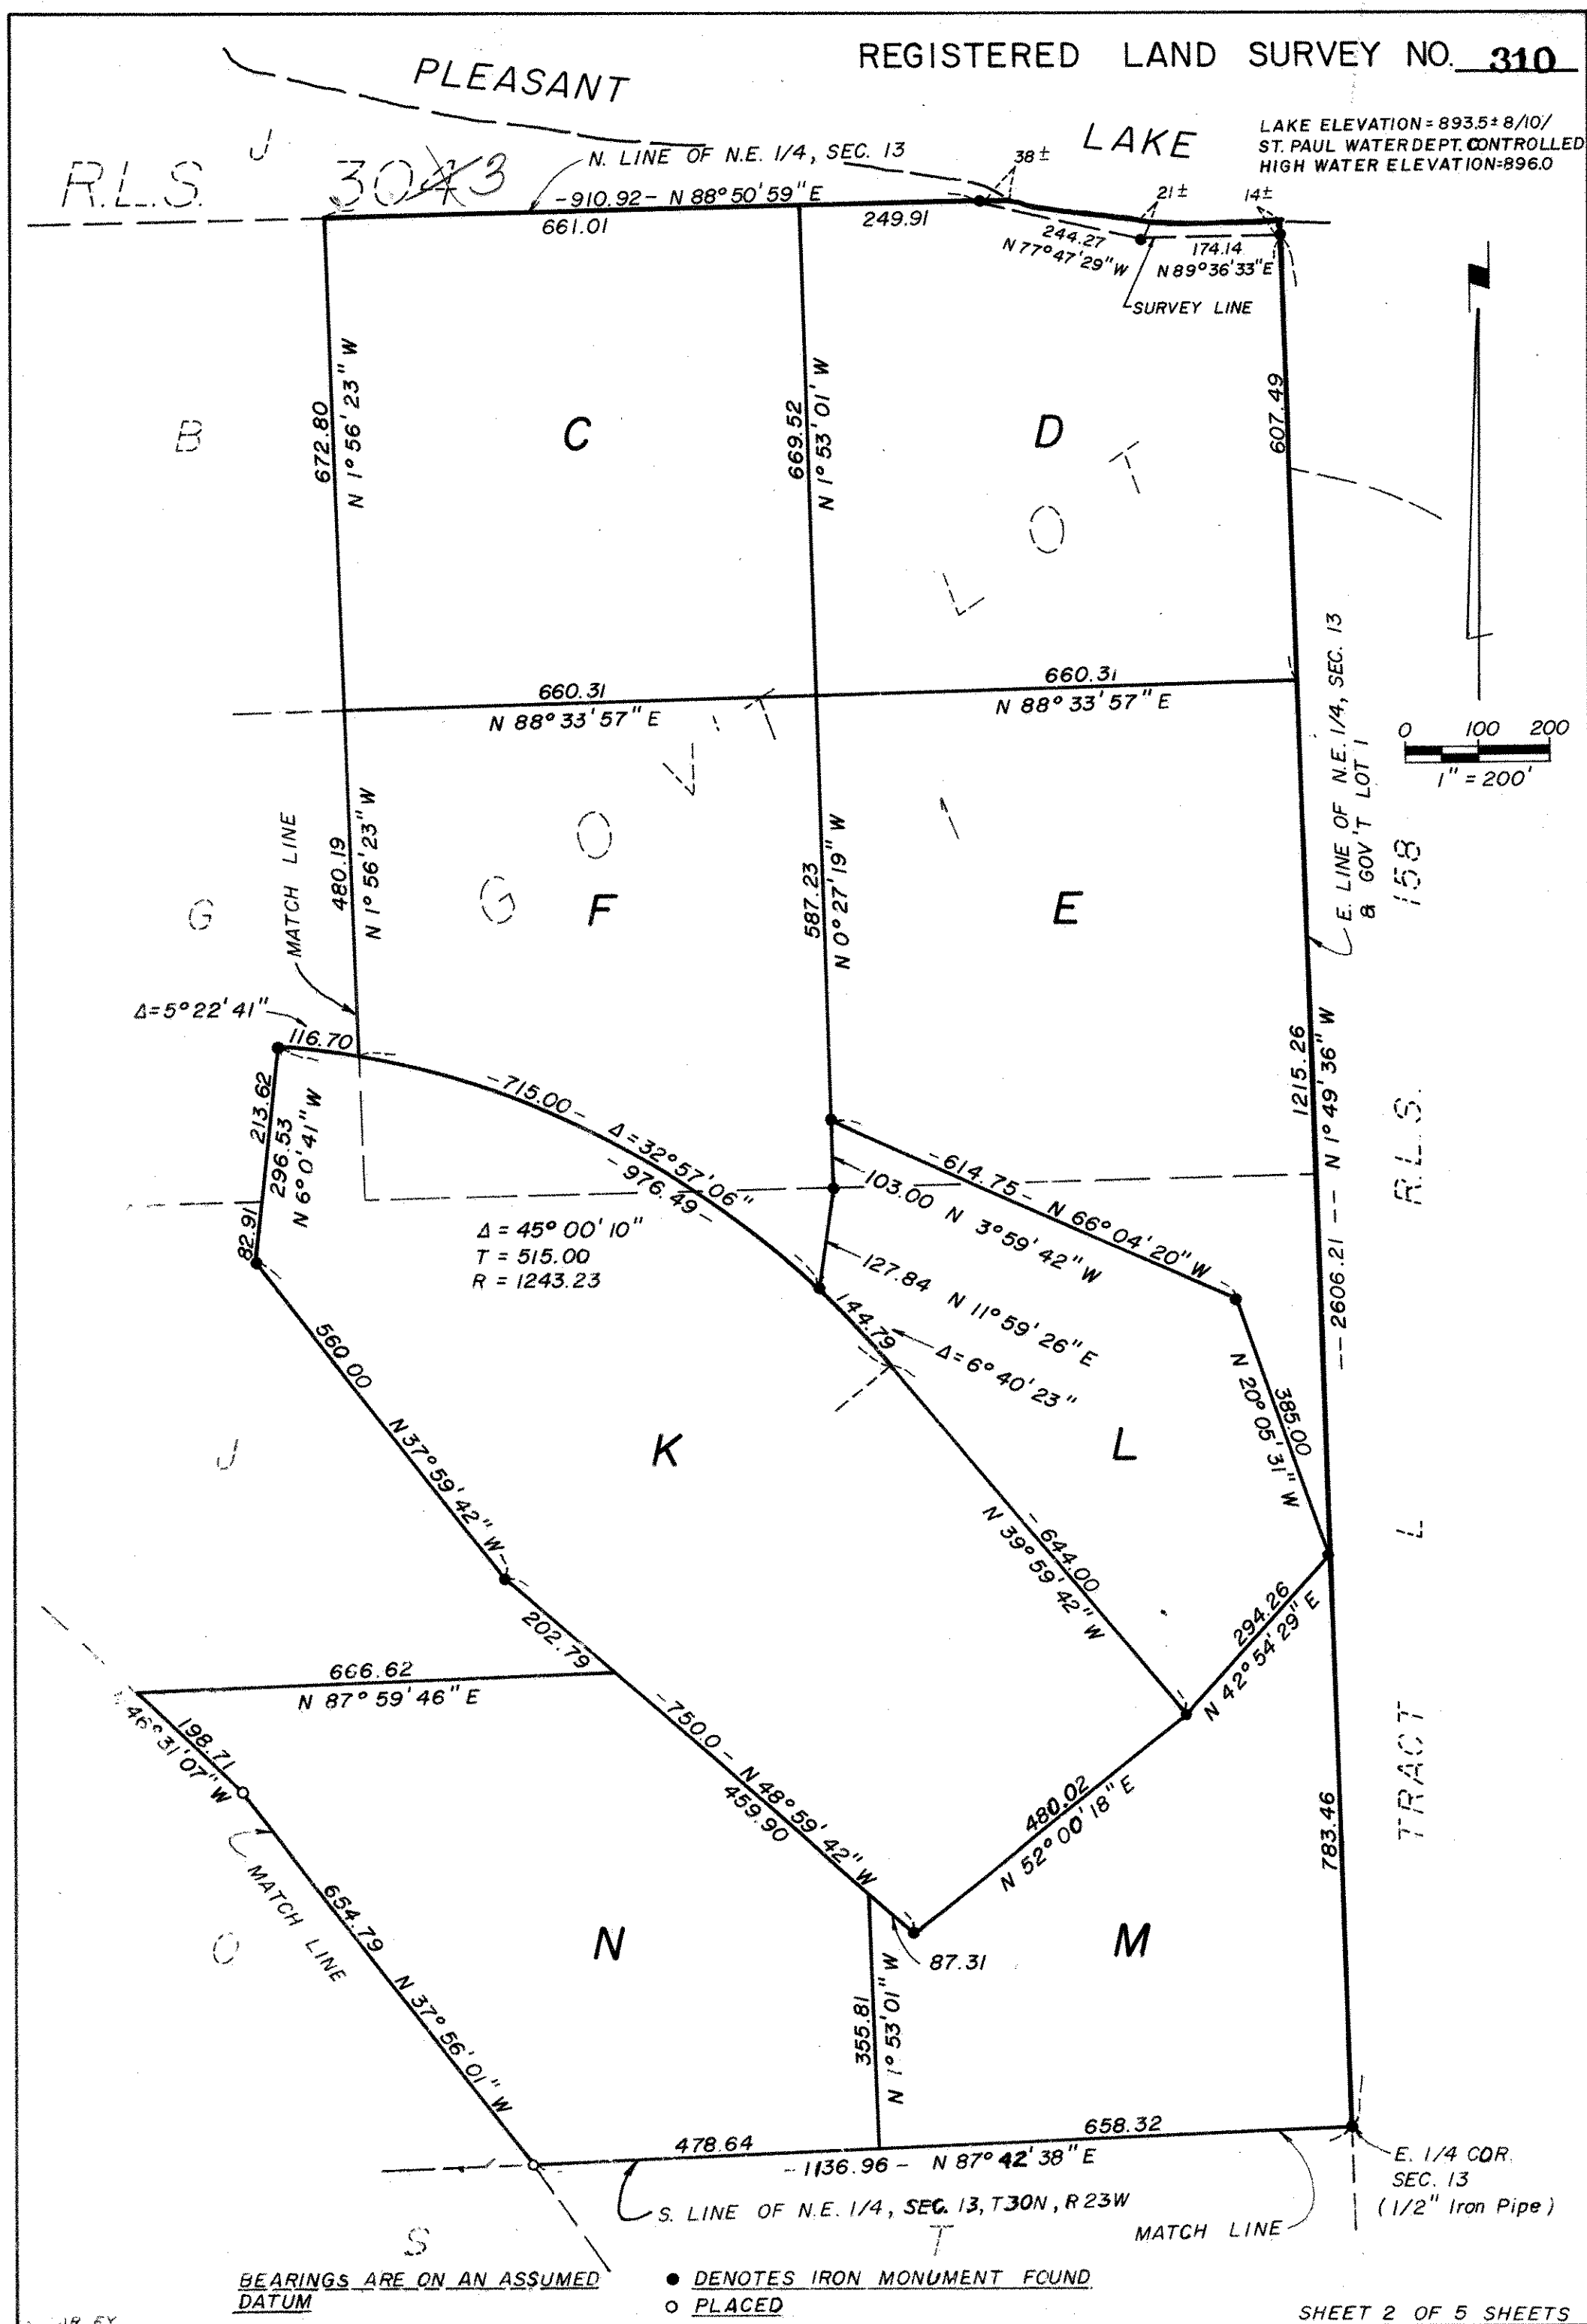

DUPLICATE


REGISTERED LAND SURVEY NO. **310**

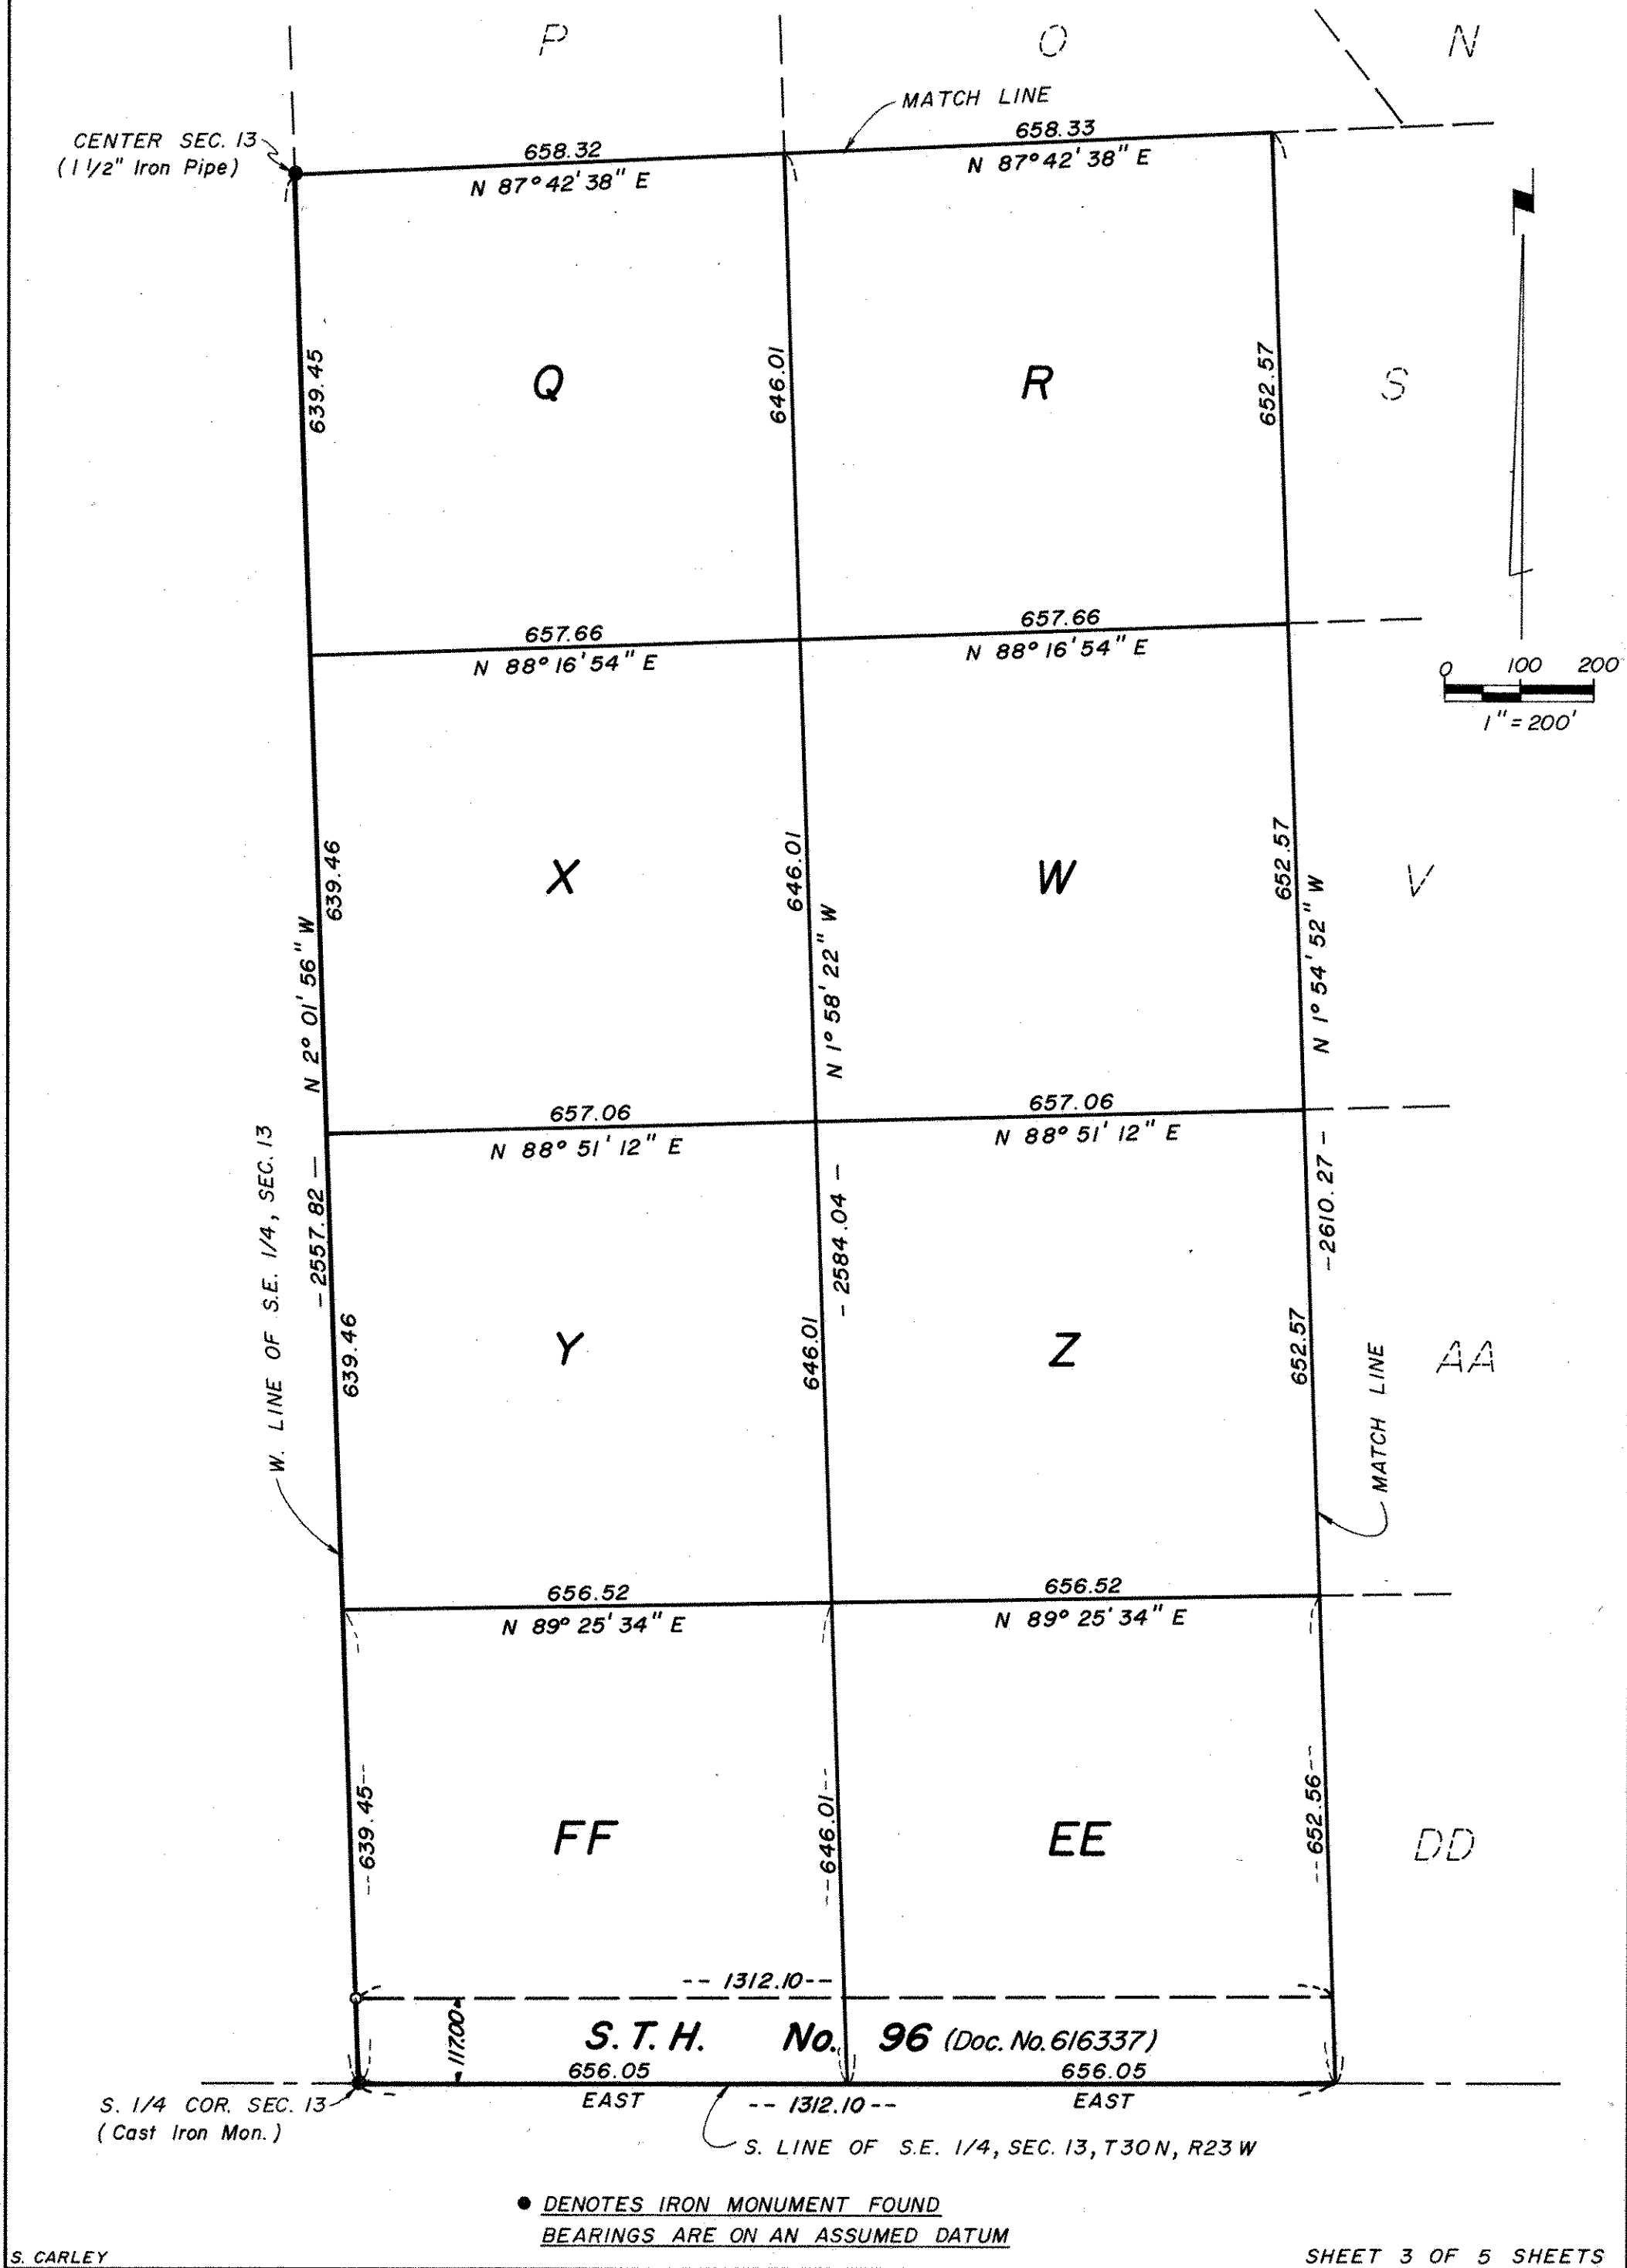

• DENOTES IRON MONUMENT FOUND
BEARINGS ARE ON AN ASSUMED DATUM

DUPLICATE

REGISTERED LAND SURVEY NO. 310

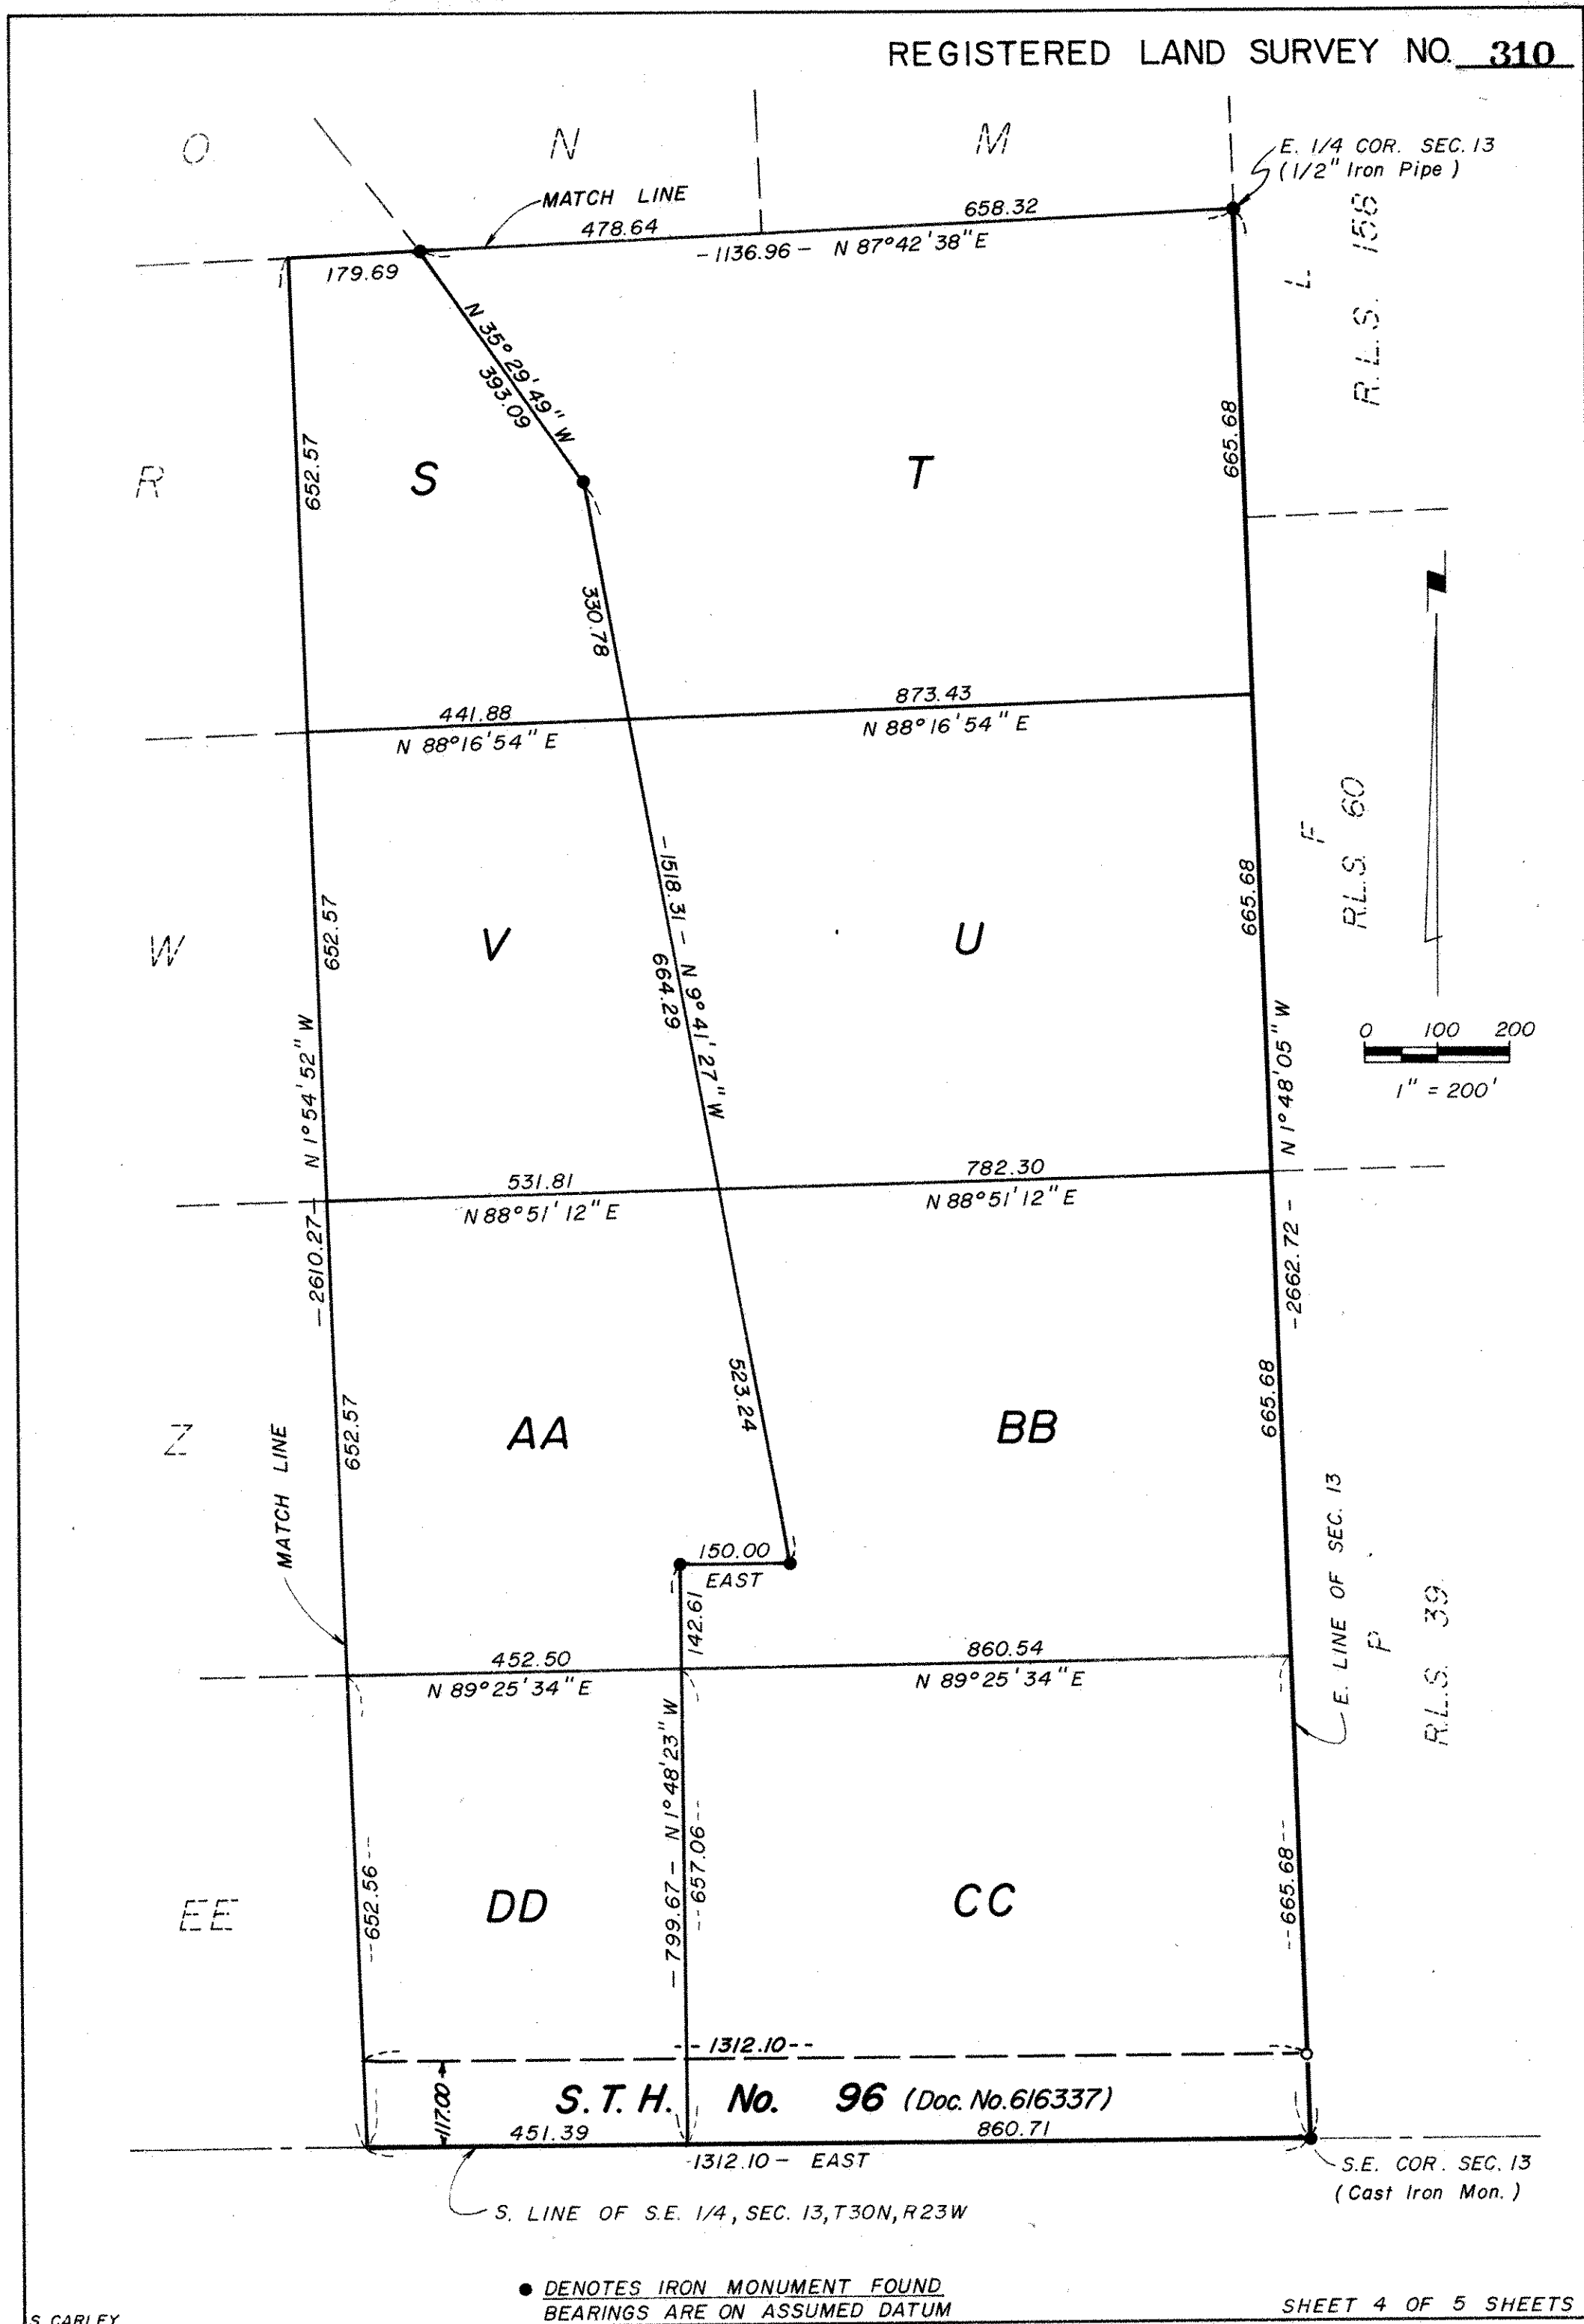

• DENOTES IRON MONUMENT FOUND
BEARINGS ARE ON ASSUMED DATUM

SHEET 4 OF 5 SHEETS

S. CARLEY

I, Donald O. Carley, surveyor, hereby certify that in accordance with the provisions of Chapter 508, Minnesota Statutes of 1949, as amended, I have surveyed the following described tracts of land in the County of Ramsey, State of Minnesota to wit:

The Northeast quarter including all of Government Lot 1, all in Section 13;
The Southeast quarter of Section 13;
all in Township 30 North, Range 23 West. Subject to State Trunk Highway No. 96.

granted to
Subject to the rights of the Board of Water Commissioners of the City of St. Paul, Minnesota, as set forth in the following instruments, Deed dated June 1, 1882, recorded in Book 102 of Deeds on Pages 557, 558; Deed dated June 1, 1882, recorded in Book 103 of Deeds on Pages 429-430; Deed filed January 26, 1935, recorded in Book 948 of Deeds on Page 208; Deed and Agreement dated July 12, 1951, recorded in Book 1411 of Deeds on Page 46.

That the survey shown herein is a correct delineation of said survey.

This 17th day of August, 1976.

Donald O. Carley
Donald O. Carley, Reg. Land Surveyor No. 3527

Approved and accepted by the City Council of North Oaks, Minnesota,

this 9 day of September, 1976.

Warren W. Johnston
Mayor

Nancy P. Rosychuk
Clerk

Pursuant to Chapter 7, Minnesota Laws of 1976, this plat has been approved this

21st day of September 1976.

By Ronald F. Meyer
Ronald F. Meyer
Acting Ramsey County Surveyor

No delinquent taxes and transfer entered this 17th day of September, 1976

Lawrence J. Janna Director By V. Mars Deputy
Department of Property Taxation

Registrar of Titles, County of Ramsey, State of Minnesota

I hereby certify that this Registered Land Survey No. 310 was filed in this office the 23rd day of September at 9:30 O'Clock A.M. and that the copies were compared with the original Registered Land Survey and found to be true and correct copies thereof.

Robert T. Gibbons
Registrar of Titles

BY _____
Deputy