


COPY

REGISTERED LAND SURVEY NO. 313

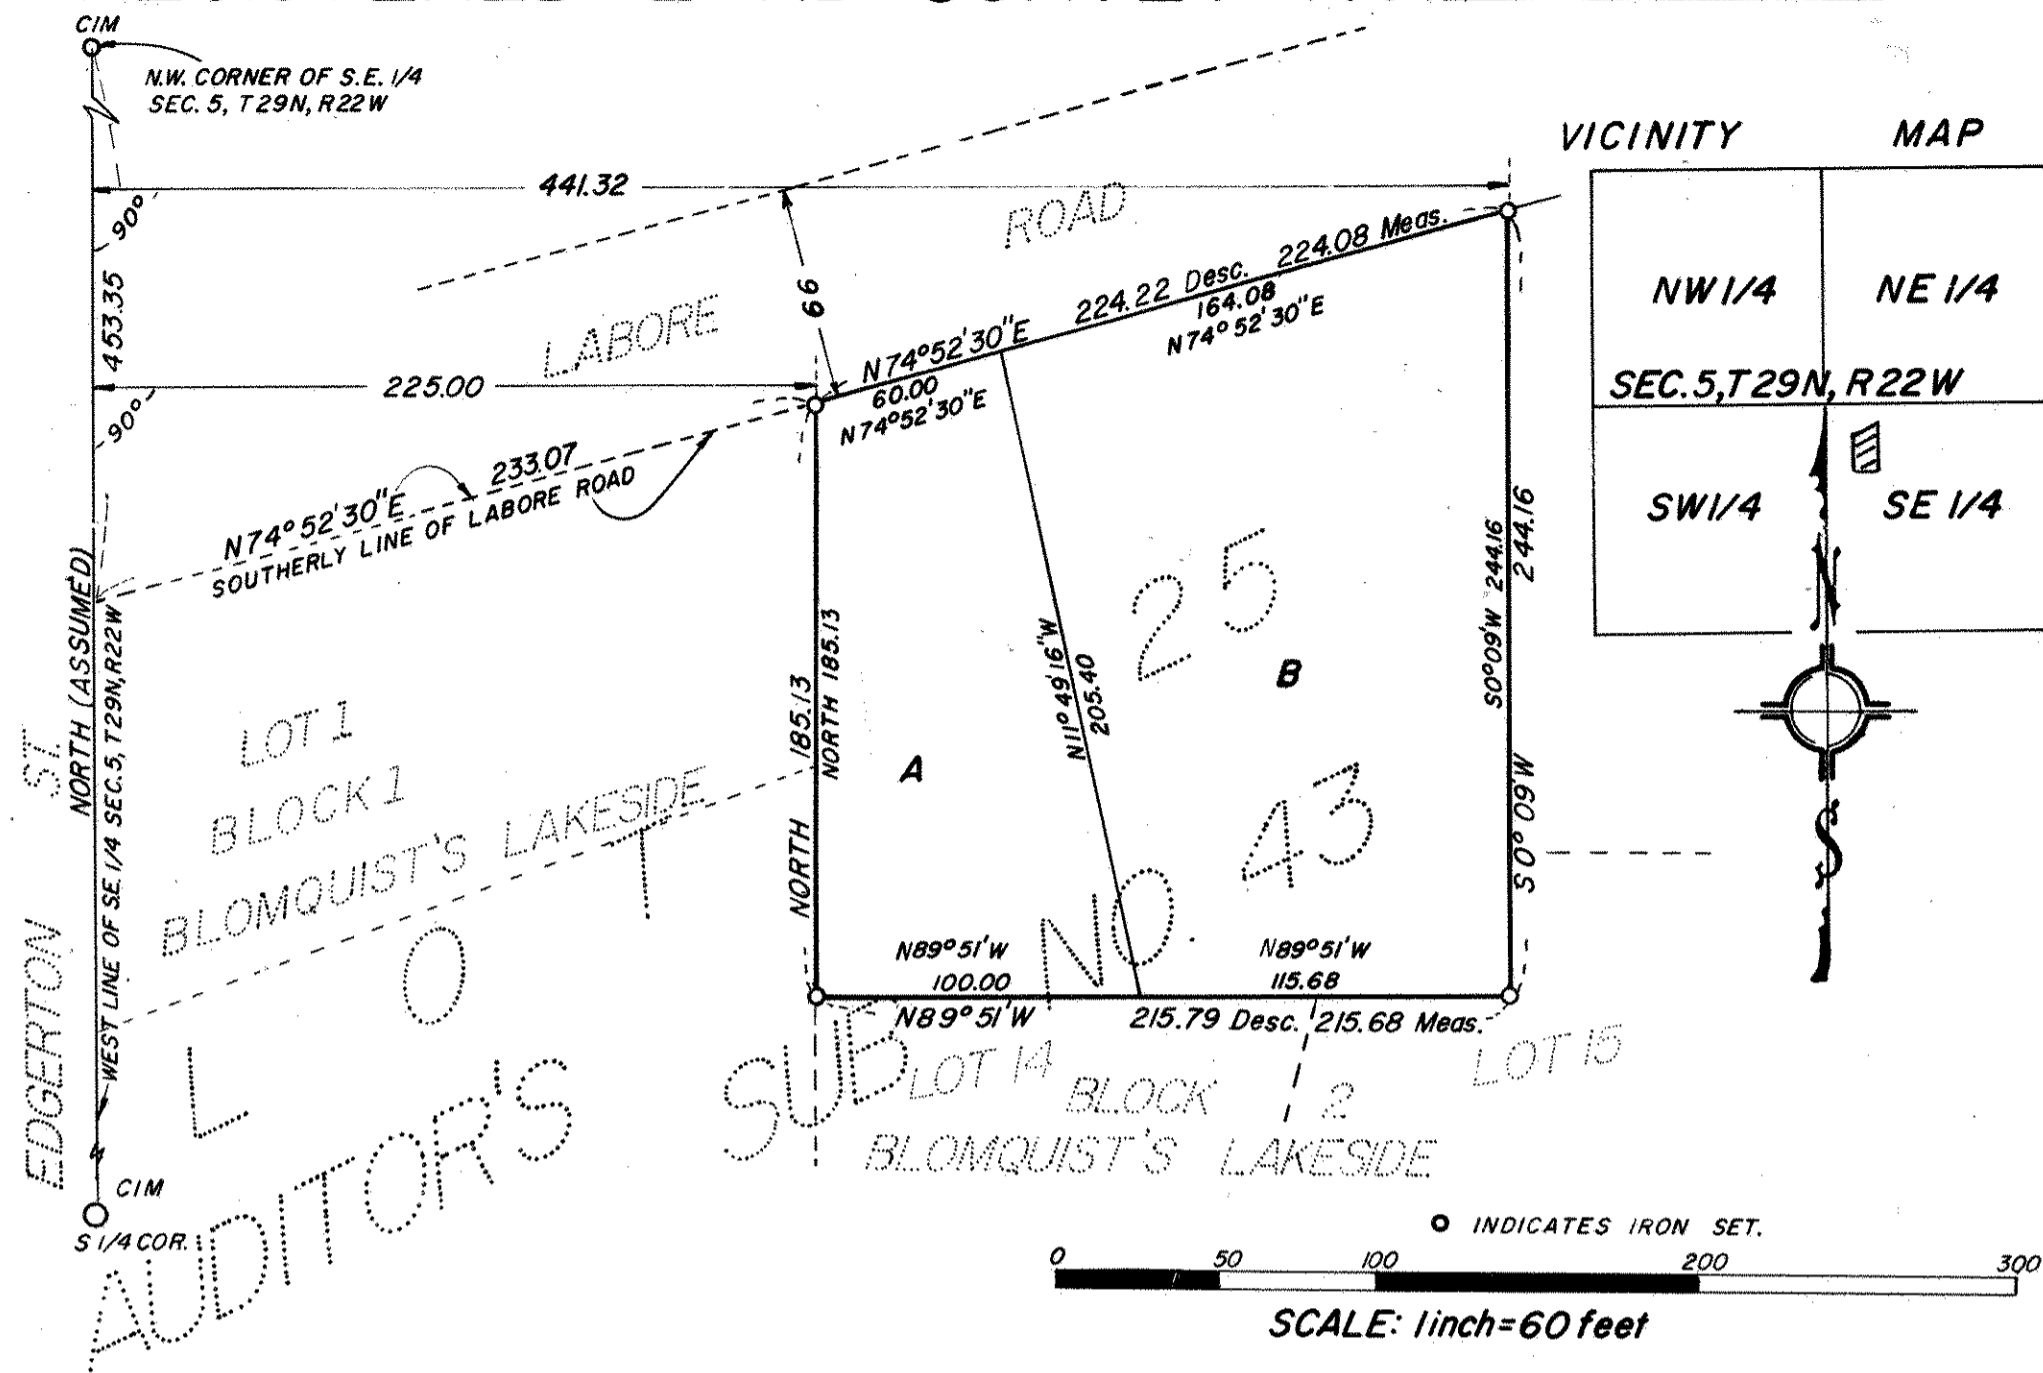

I, Warren I. Forsberg, Registered Land Surveyor, hereby certify that in accordance with the provisions of Chapter 508, Minnesota Statutes of 1949, as amended, I have surveyed the following described tract of land in the county of Ramsey, State of Minnesota to wit:

That part of the Southeast quarter (SE 1/4) of Section five (5), Township twenty-nine (29), Range twenty-two (22) described as follows: Beginning at a point in the Southerly line of Labore Road 225 feet East, measured at right angles from the West line of said Southeast quarter (SE 1/4); thence North 74°52'1/2" East along the Southerly line of Labore Road 224.22 feet to a point 441.32 feet East of said West line of the Southeast quarter (SE 1/4), measured at right angles thereto; thence South 0° 09' West 244.16 feet to a point; thence North 89° 51' West 215.79 feet to a point 225' East of said West line of the Southeast quarter (SE 1/4); thence North parallel to the West line of said Southeast quarter (SE 1/4), 185.13 feet to the point of beginning.

That the survey shown herein is a correct delineation of said survey this 17th day of JANUARY, 1977 A.D.

Warren I. Forsberg
Warren I. Forsberg, Registered Land Surveyor
Minnesota Certificate No. 4840

Registrar of Titles, County of Ramsey, State of Minnesota

I hereby certify that this Registered Land Survey No. _____ was filed in this office the _____ day of _____, 19____ at _____ o'clock _____ M., and that the copies were compared with the original Registered Land Survey and found to be true and correct copies thereof.

By _____
Deputy

Robert T. Gibbons
Registrar of Titles

No delinquent taxes and transfer entered this 3rd day of Feb, 1977.

Law McKenna Director
Department of Property Taxation

By Joseph A. Chelant Deputy.

Approved and accepted by the City Council of Little Canada, Minnesota, this 26 day of January, 1977.

Ronald F. Meyer
Mayor

Joseph A. Chelant
Clerk

Pursuant to Chapter 7, Minnesota Laws of 1976, this plat has been approved this 3rd day of February, 1977

By Ronald F. Meyer
Ronald F. Meyer
Acting County Surveyor