


PLEASANT LAKE

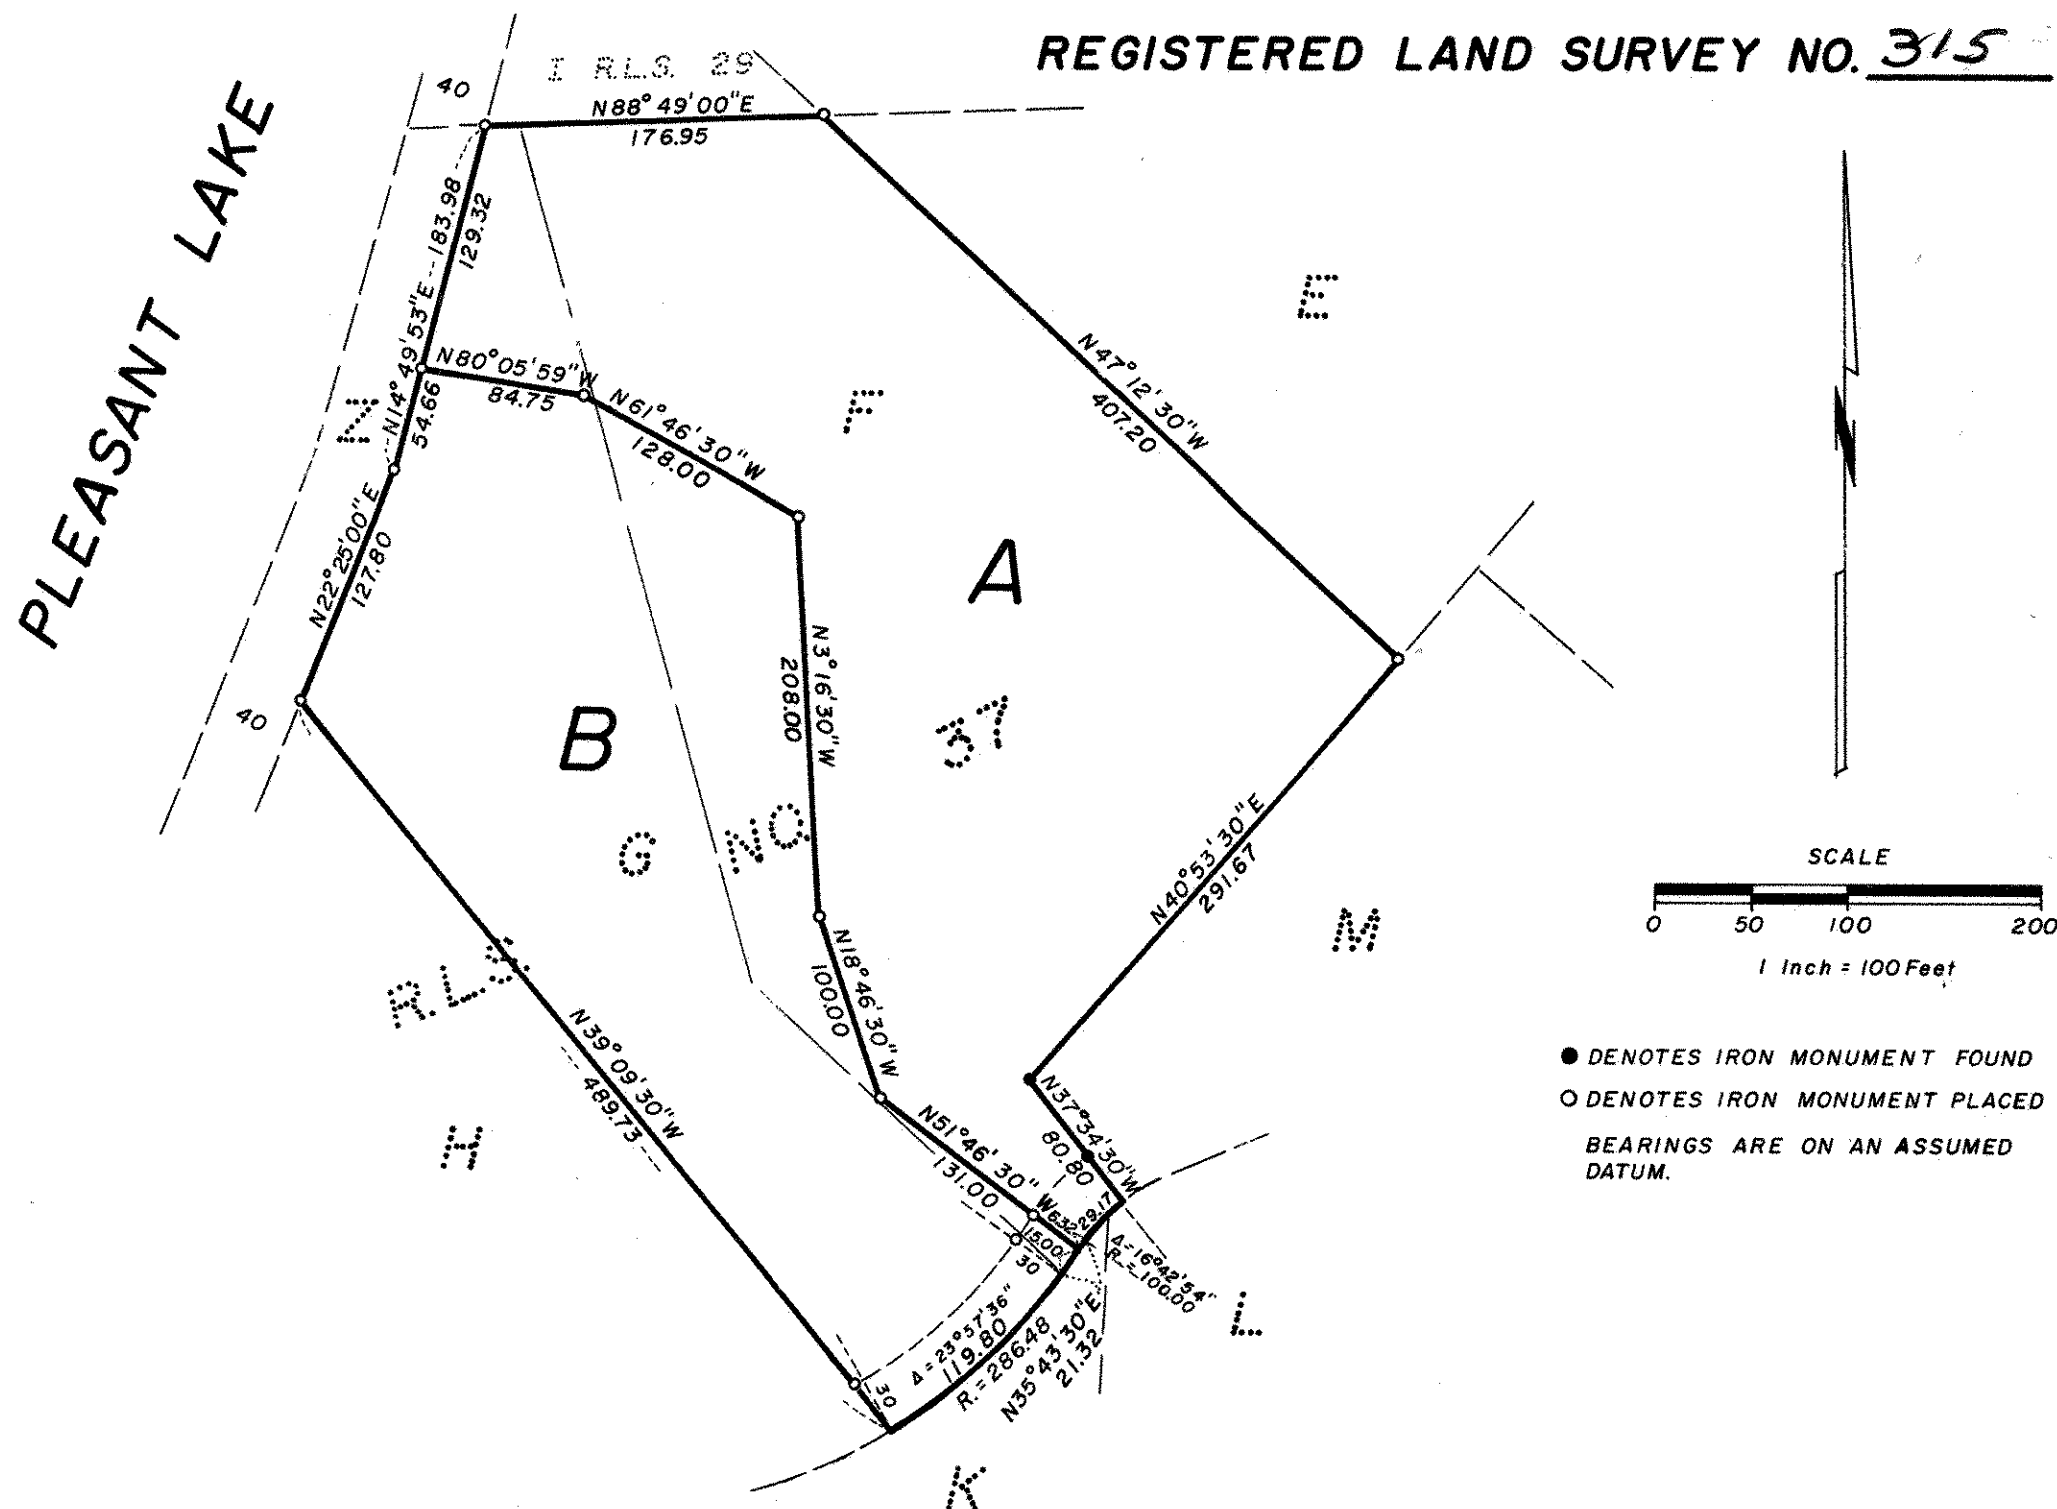

Tracts "F" and "G", Registered Land Survey Number 37, Ramsey County,  
Minnesota.

This 1<sup>st</sup> day of April, 19 77.

Approved and accepted by the City Council of North Oaks, Minnesota this 4<sup>th</sup>  
day of November, 1976 Mayor P

day of November, 1976  
Walter A. Johnson  
 Mayor

Nancy P. Rozychi  
Clerk

Pursuant to Chapter 7, Minnesota Laws of 1976, this registered land survey has been approved this 18<sup>th</sup> day of April, 1977.

By Ronald F. Meyer  
Ronald F. Meyer  
Acting Ramsey County Surveyor

No delinquent taxes and transfer entered this 18th day of April, 1927.

Low Mc Kenna Director By P. Lucey Deputy  
Department of Property Taxation

I hereby certify that this Registered Land Survey No. \_\_\_\_\_ was filed in this office this \_\_\_\_\_ day of \_\_\_\_\_, 19\_\_\_\_ at \_\_\_\_\_ o'clock \_\_\_\_\_.M. and that the copies were compared with the original Registered Land Survey and found to be true and correct copies thereof.

Robert T. Gibbons  
Registrar of Titles

By \_\_\_\_\_ Deputy