

"COPY"

648990

REGISTERED LAND SURVEY NO. 320

I, Charles O. Georgi, hereby certify that in accordance with the provisions of Chapter 508, Minnesota Statutes of 1949 as amended, I have surveyed the following described tract of land in the County of Ramsey, State of Minnesota, to-wit: Lots 1, 2, 3 and the East half of Lot 4 in Block 5 of the Original Town of St. Paul, commonly known as St. Paul Proper, according to the plat thereof on file and of record in the office of the Register of Deeds of Ramsey County, Minnesota, that the survey shown hereon is a correct delineation of said survey signed this 23rd day of November, 1977.

Charles O. Georgi
Registered Land Surveyor No. 3960

Approved and accepted by the City Council of Saint Paul, Minnesota, this 22nd day of November, 1977.

Ray Simpson
Clerk

No delinquent taxes and transfer entered this 23rd day of November, 1977.

Law McKenna
Department of Property Taxation

Director

By: M. O. O'Connell
Deputy

Pursuant to Chapter 7, Minnesota Laws of 1976, this plat has been approved this 23rd day of November, 1977.

By: F. R. Kvidera
F. R. Kvidera
Acting Ramsey County Surveyor


Registrar of Titles, County of Ramsey, State of Minnesota
I hereby certify that this Registered Land Survey No. 320 was filed in this office this 23rd day of November, 1977 at 10:00 o'clock P.M. and that the copies were compared with the Original Registered Land Survey and found to be true and correct copies thereof.

Robert T. Gibbons - Registrar of Titles

By Deputy

50 40 30 20 10 0 50 100
SCALE: 1 INCH = 50 FEET

o Denotes Iron Pipe Monument.
All distances are to hundredths of a foot.
North line of Block 5 is assumed as bearing East
o.d.h. Denotes Drill hole

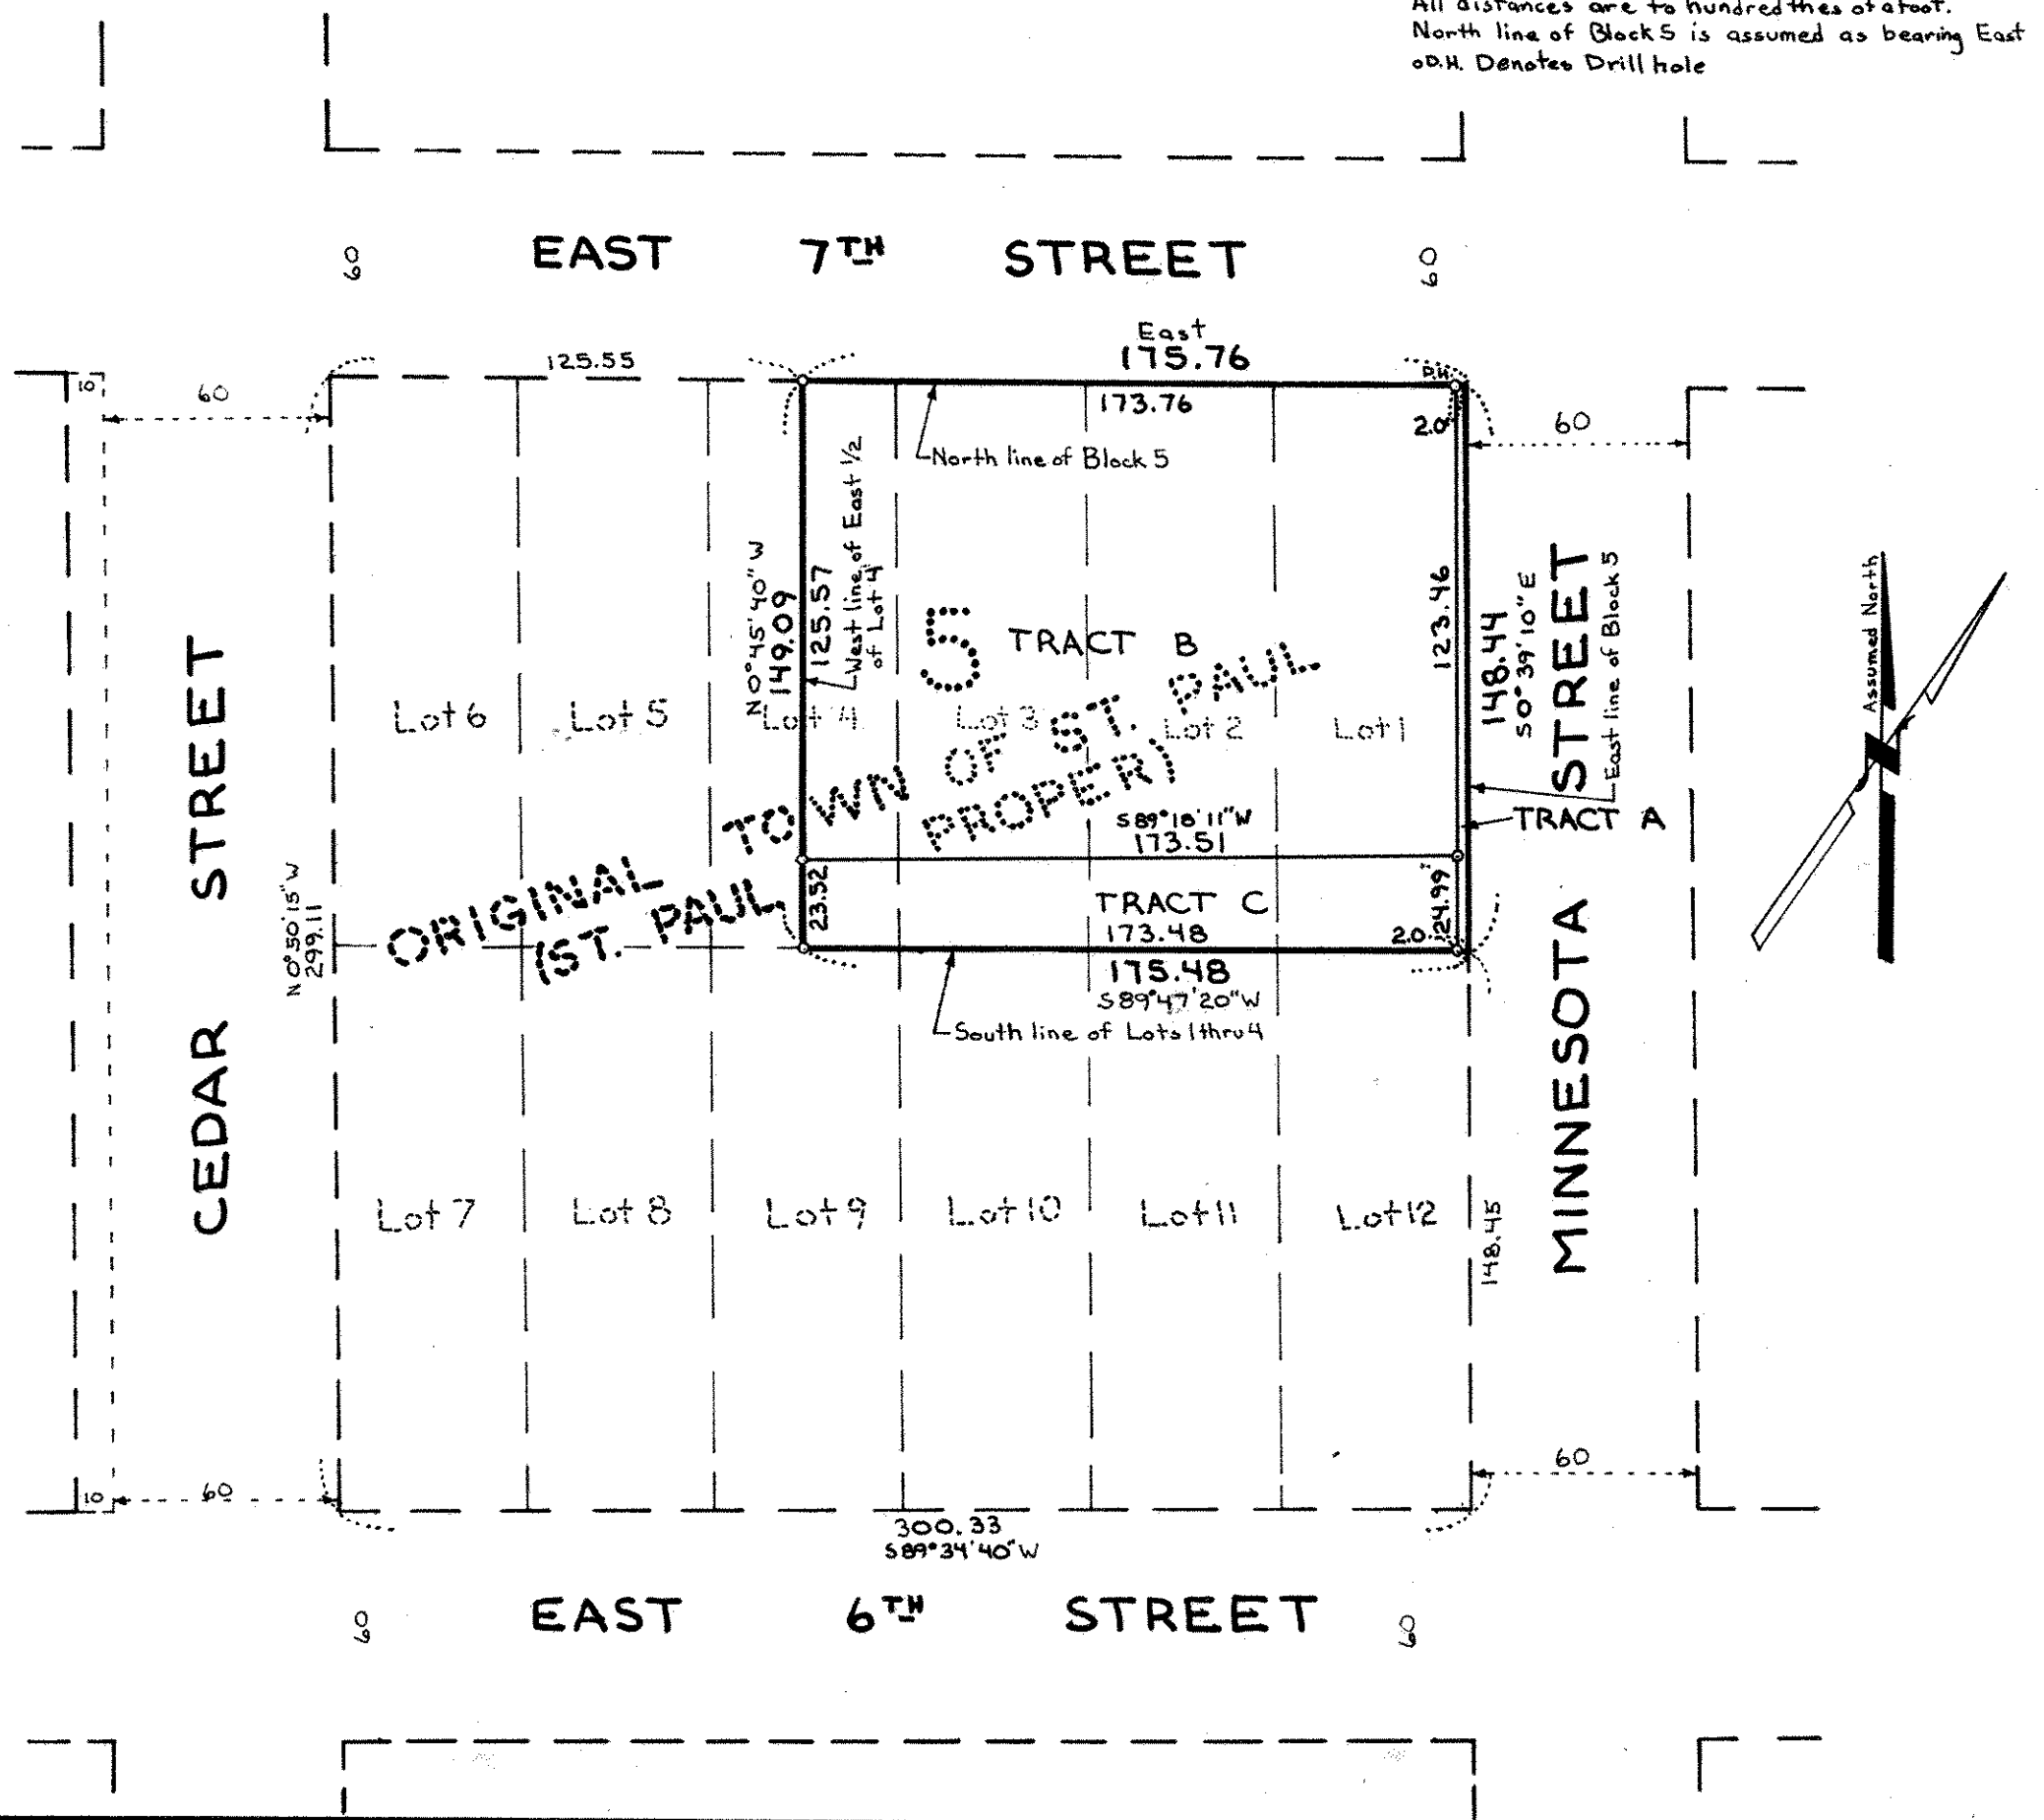

"COPY"

REGISTERED LAND SURVEY NO. 320

I, Charles O. Georgi, hereby certify that in accordance with the provisions of Chapter 508, Minnesota Statutes of 1949 as amended, I have surveyed the following described tract of land in the County of Ramsey, State of Minnesota, to-wit: Lots 1, 2, 3 and the East half of Lot 4 in Block 5 of the Original Town of St. Paul, commonly known as St. Paul Proper, according to the plat thereof on file and of record in the office of the Register of Deeds of Ramsey County, Minnesota, that the survey shown hereon is a correct delineation of said survey signed this 23rd day of November, 1977.

Charles O. Georgi
Registered Land Surveyor No. 3960

Approved and accepted by the City Council of Saint Paul, Minnesota, this 23rd day of November, 1977.

Rose M. [Signature]
Clerk

No delinquent taxes and transfer entered this 23rd day of November, 1977.

Law McKenna
Department of Property Taxation

By *[Signature]*
Deputy

Pursuant to Chapter 7, Minnesota Laws of 1976, this plat has been approved this 23rd day of NOVEMBER, 1977.

By *F. R. Kvidera*
F. R. Kvidera
Acting Ramsey County Surveyor

Registrar of Titles, County of Ramsey, State of Minnesota
I hereby certify that this Registered Land Survey No. 320 was filed in this office this 23rd day of November, 1977 at 10 o'clock AM and that the copies were compared with the Original Registered Land Survey and found to be true and correct copies thereof.

Robert T. Gibbons - Registrar of Titles

By Deputy



SCALE: 1 INCH = 50 FEET

0 Denotes Iron Pipe Monument.
All distances are to hundredths of a foot.
North line of Block 5 is assumed as bearing East
O.D.H. Denotes Drill hole

