


"COPY"

REGISTERED LAND SURVEY NO. 325

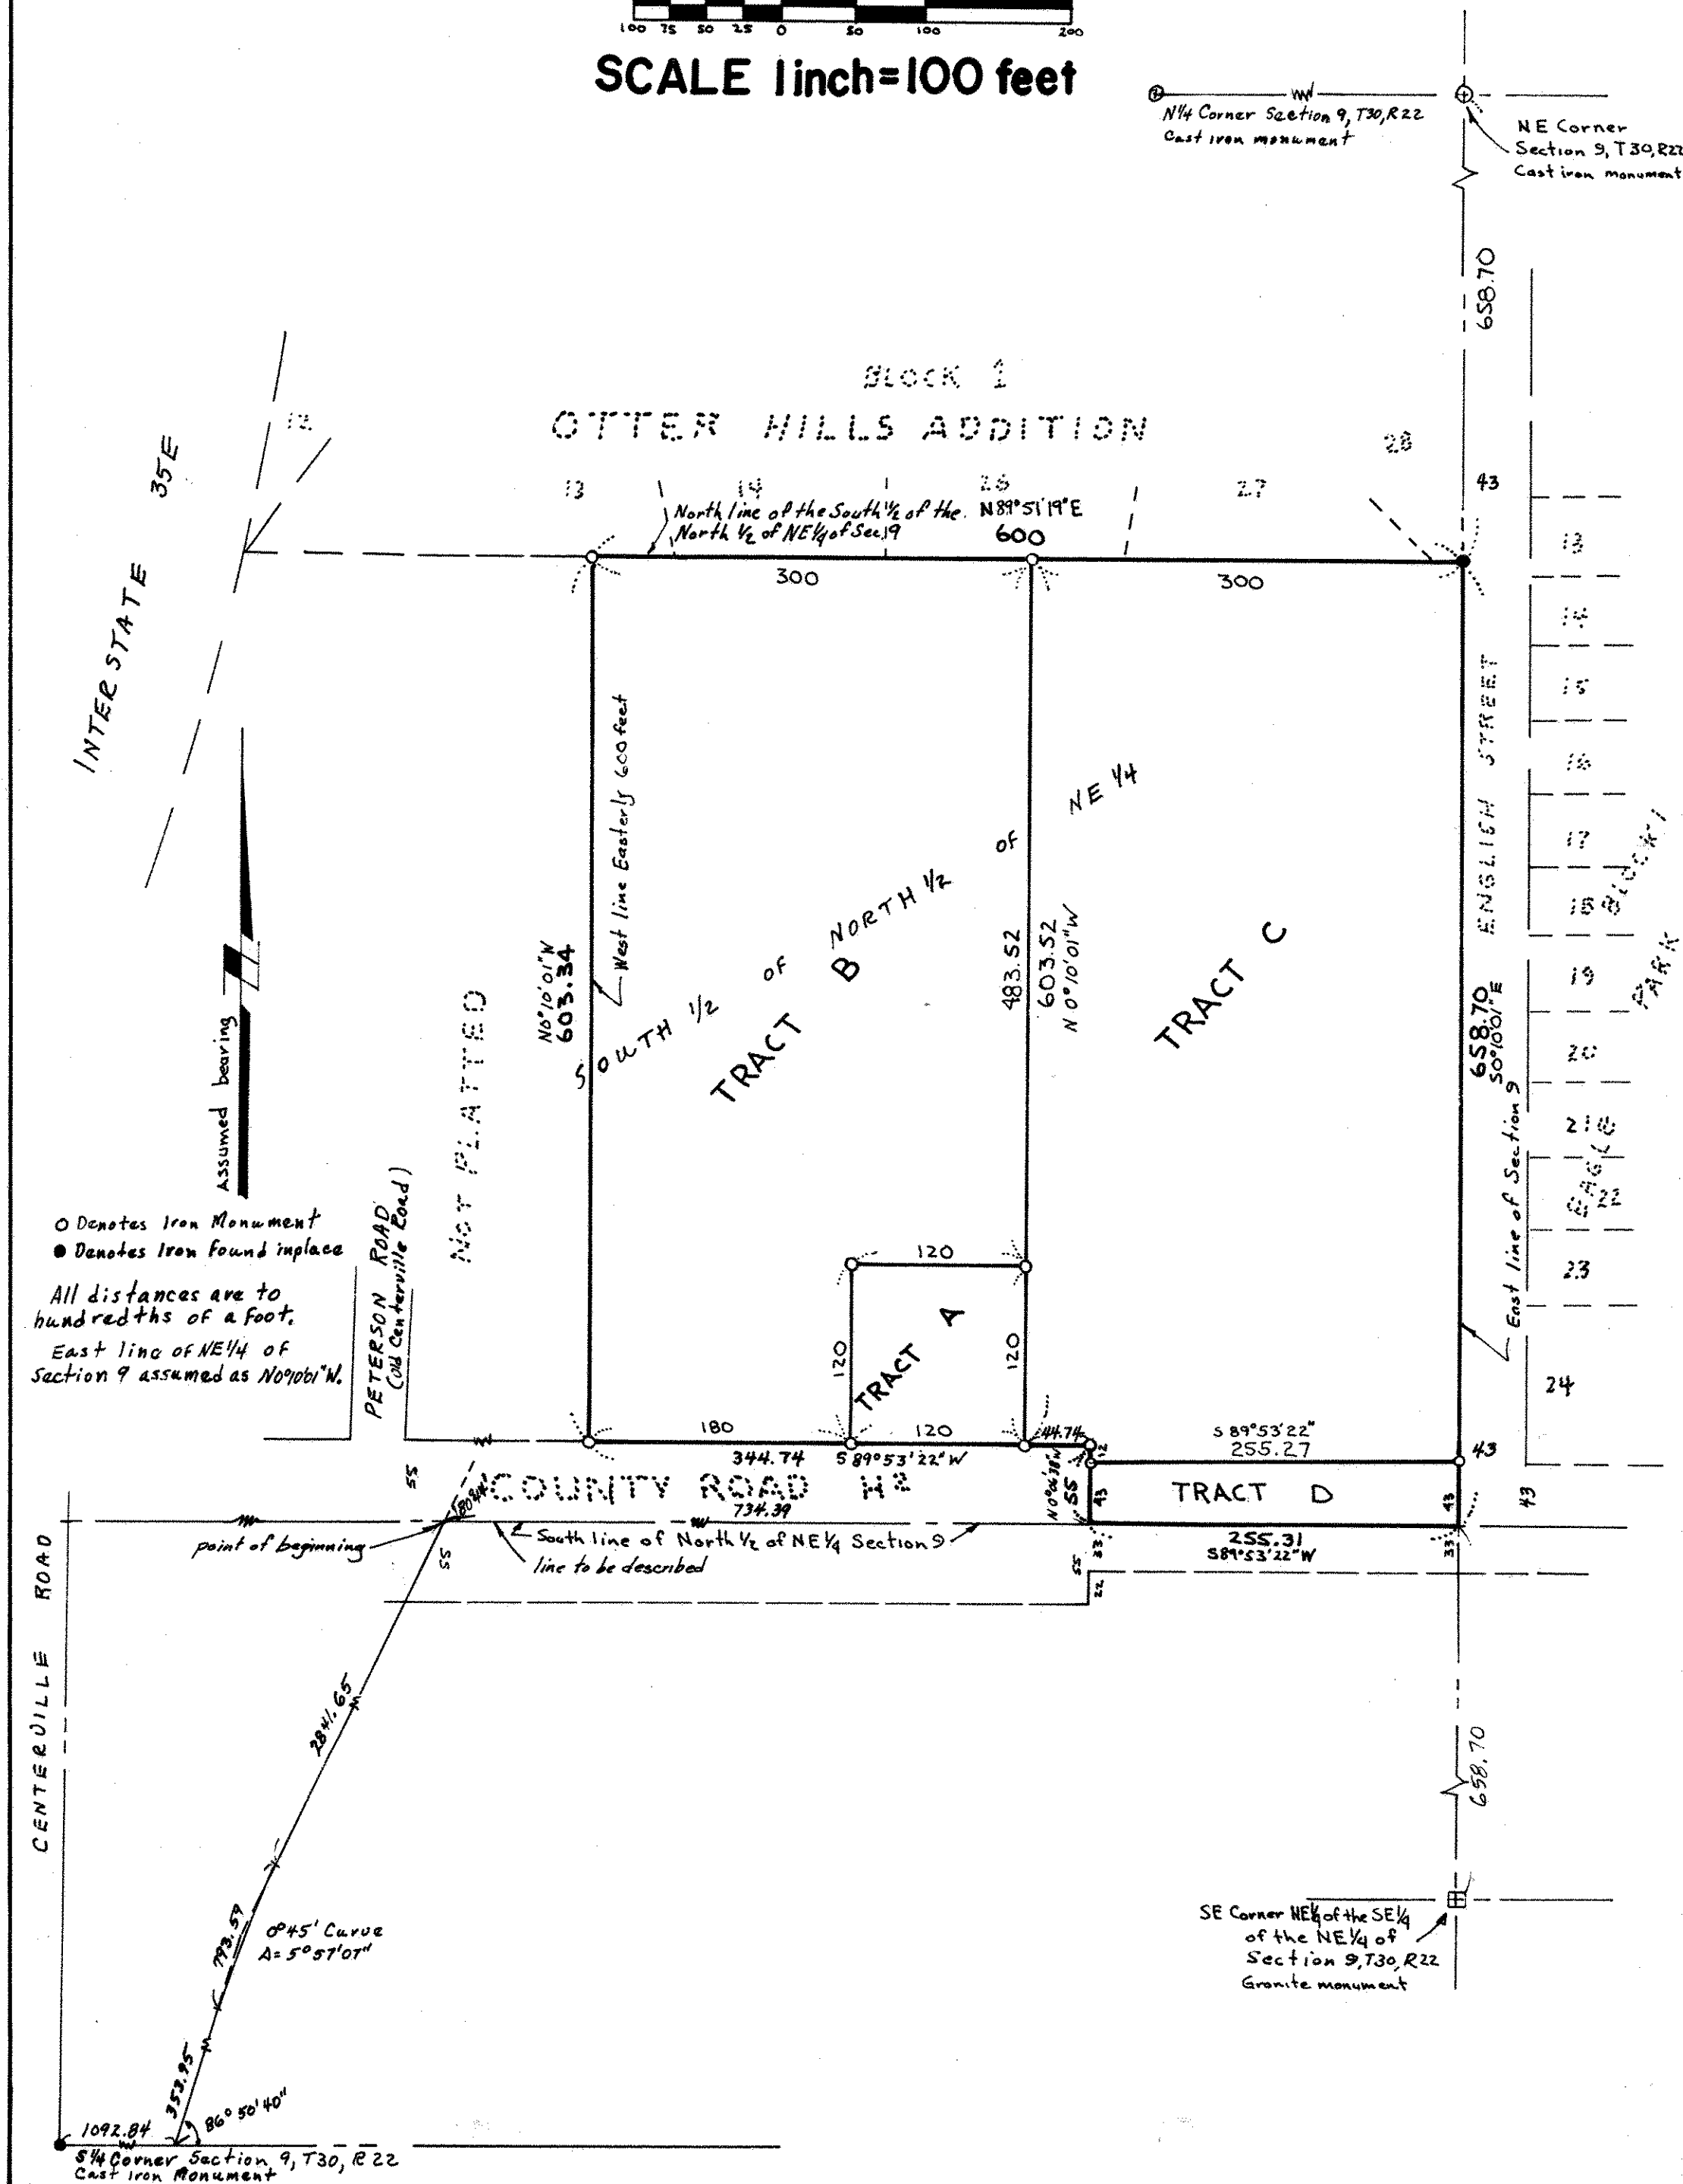

SCALE 1 inch=100 feet



"COPY"

REGISTERED LAND SURVEY NO. 325



I, Charles O. Georgi, hereby certify that in accordance with the provisions of Chapter 508, Minnesota Statutes of 1949, as amended, I have surveyed the following described tract of land in the County of Ramsey, State of Minnesota, to-wit:

All that part of the following described tract:

The Easterly 600 feet of all that part east of the center line of old Centerville Road in the South $\frac{1}{2}$ of the North $\frac{1}{2}$ of the Northeast quarter of Section 9, Township 30 North, Range 22 West; which lies northerly of a line run parallel with and distant 55 feet northerly of the following described line: From a point on the South line of said Section 9, distant 1092.84 feet east of the South quarter corner thereof, run northeasterly at angle of 86 degrees 50 minutes 40 seconds with said south section line for 353.95 feet; thence deflect to the right on a 0 degree 45 minute curve (delta angle 5 degrees 57 minutes 07 seconds) for 793.59 feet; thence on tangent to said curve for 2841.65 feet to the point of beginning of the line to be described; thence deflect to the right at an angle 80 degrees 44 minutes for 734.39 feet and there terminating. (Subject to the rights of the public in said road and any other roads bounded said property herein.)

That the Survey shown hereon is a correct delineation of said survey signed this 15th day of February, 1978

Charles O. Georgi
Registered Land Surveyor No. 3960

No delinquent taxes and transfer entered this day of , 1978

Department of Property Taxation Director By Deputy

Pursuant to Chapter 7, Minnesota Laws of 1976, this Registered Land Survey has been approved this 17th day of February, 1978.

F. R. Kvidera
F. R. Kvidera
Acting Ramsey County Surveyor

Register of Titles, County of Ramsey, State of Minnesota

I hereby Certify that this, Registered Land Survey No. was filed in this office this day of , 1978 at o'clock M. and that the Copies were compared with the Original Registered Land Survey and were found to be true and correct copies thereof

Registrar of Titles

By Deputy.

Approved and accepted by the Town Board of the Town of White Bear, Minnesota this 16 day of February, 1978.

Jerome L. Ferson
Chairman

Mavis Ralph
Clerk