


COPY

# REGISTERED LAND SURVEY NO. 327

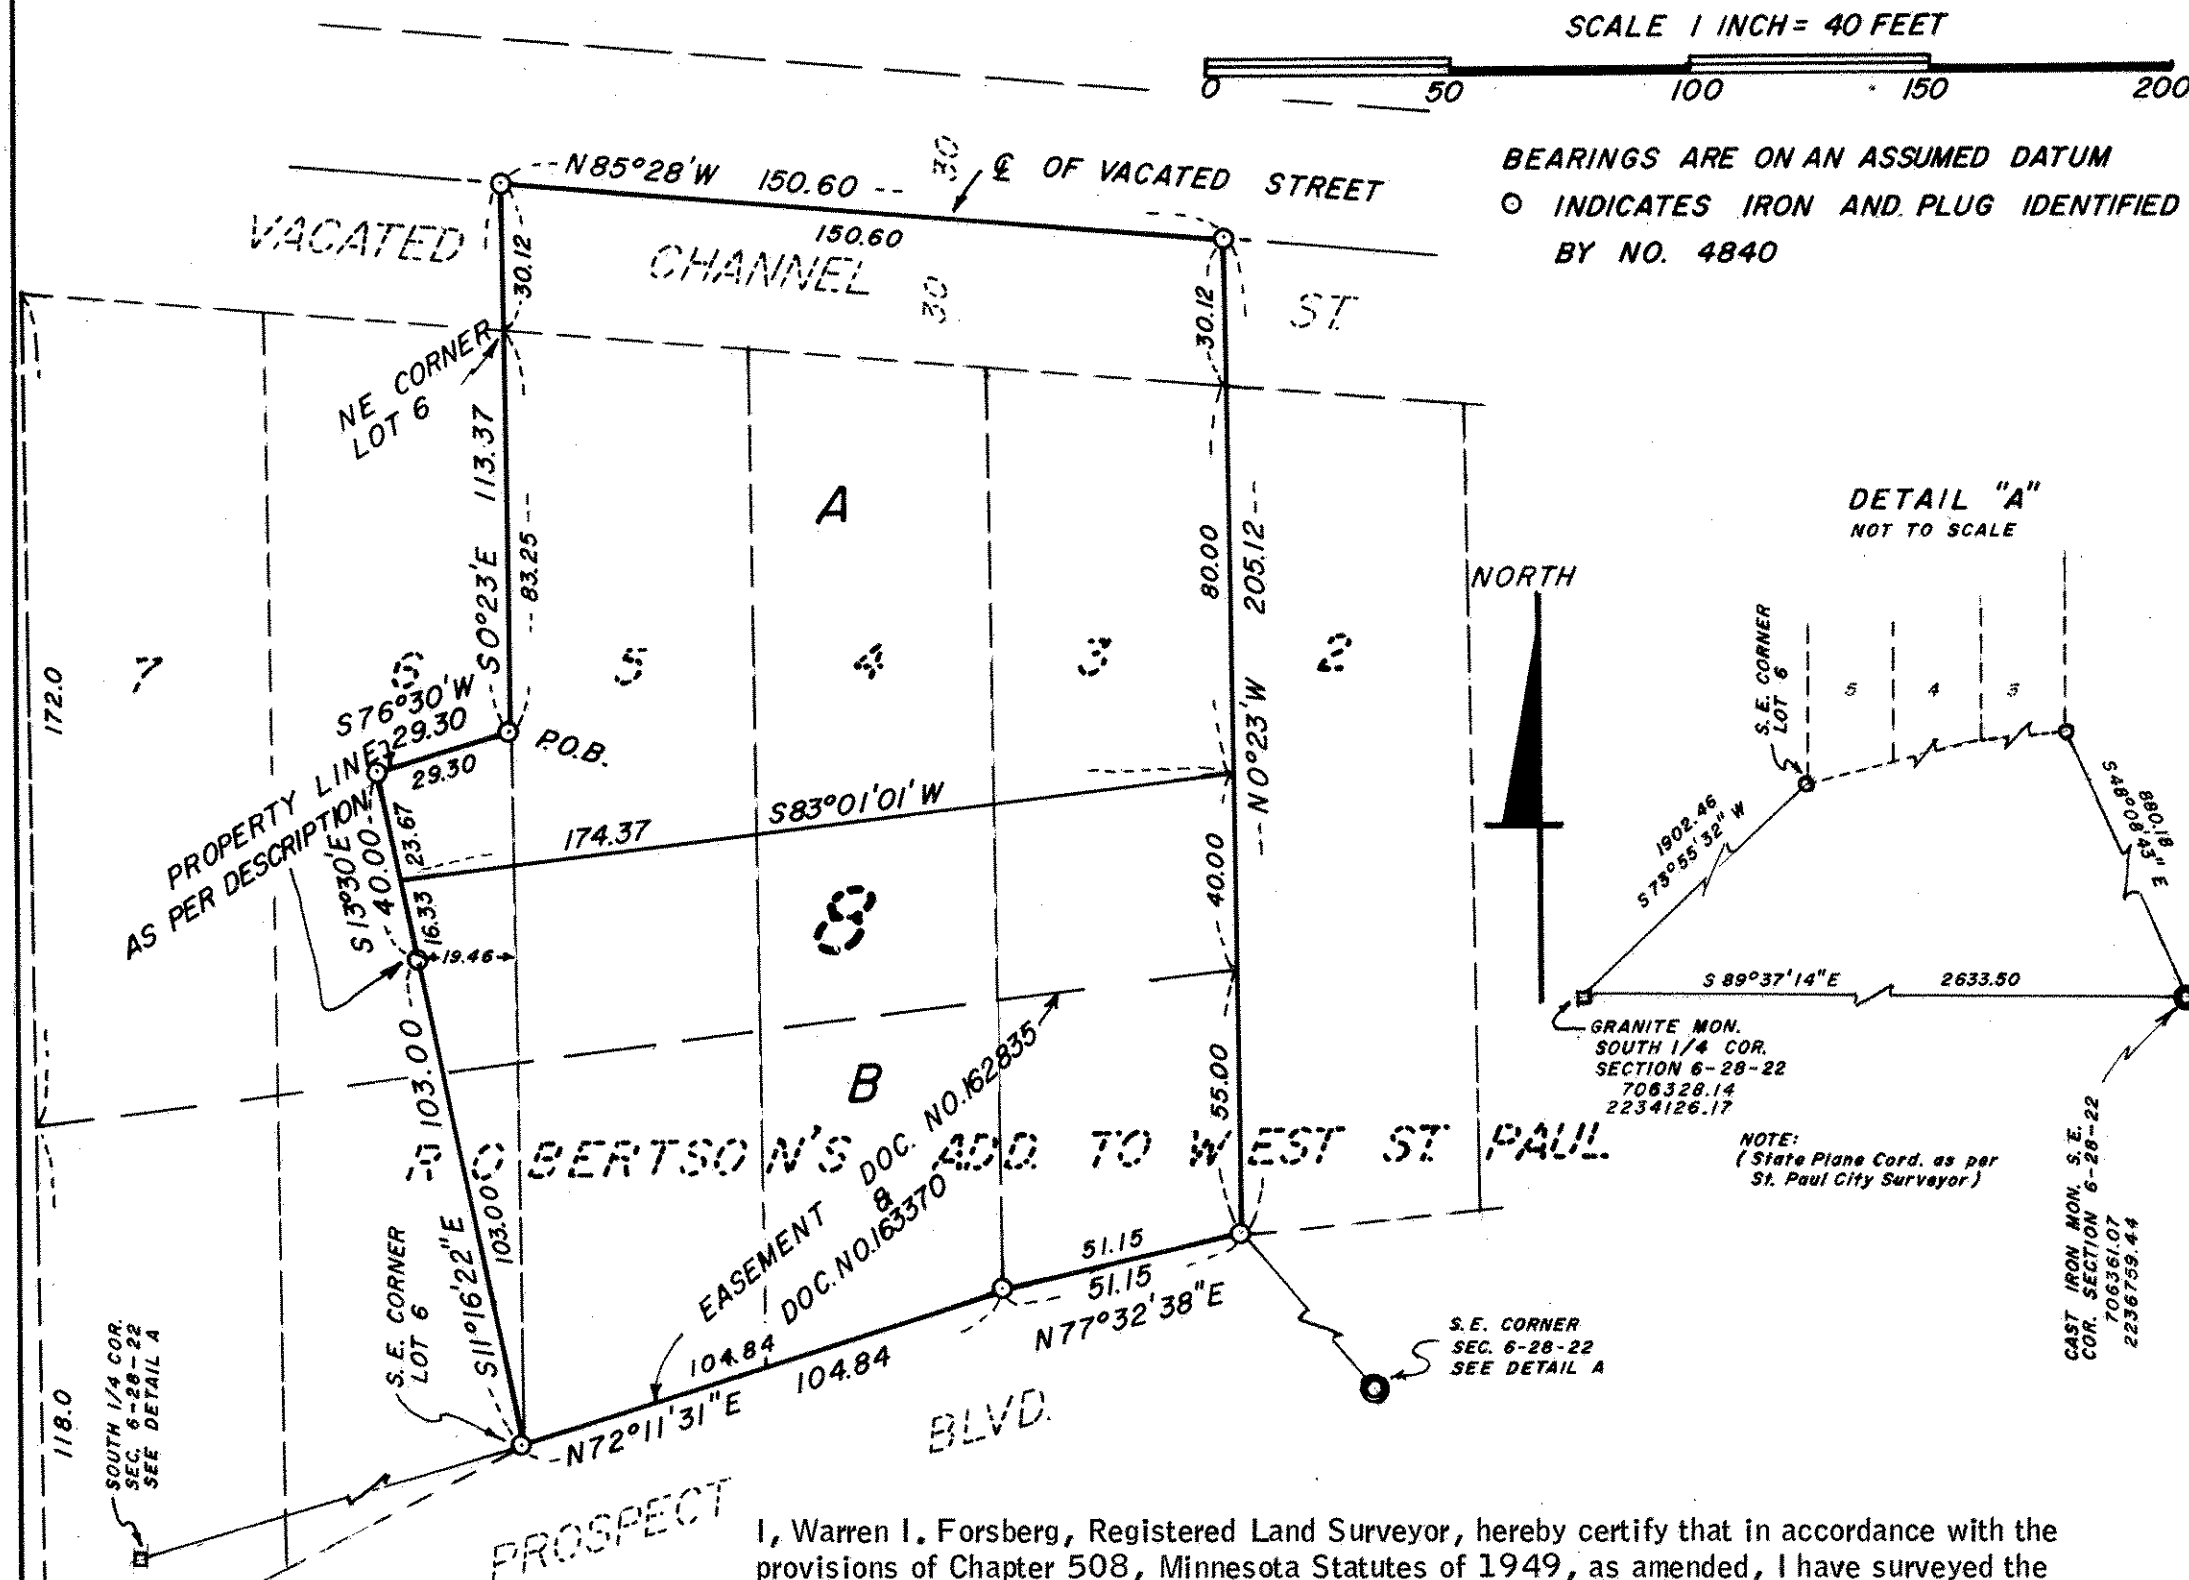

I, Warren I. Forsberg, Registered Land Surveyor, hereby certify that in accordance with the provisions of Chapter 508, Minnesota Statutes of 1949, as amended, I have surveyed the following described tract of land in the county of Ramsey, State of Minnesota, to wit:

Lots 3, 4 and 5, Block 8, Robertson's Addition to West St. Paul, and also a parcel of land described as follows:  
Commencing at a point in the line between Lots 5 and 6, and 83.25 feet South of the Northeast corner of said Lot 6; thence running Southwesterly 29.30 feet; thence Southeasterly 40 feet to a point 19.46 feet West of the Easterly line of said Lot 6; thence Southeasterly to the Southeast corner of Lot 6; thence Northerly with the East line of Lot 6, to the point of beginning; together with that part of the South half of adjoining Channel Street, formerly Ninth Street, vacated, lying between the extensions across it of the East line of said Lot 3 and the West line of said Lot 5.

That the survey shown herein is a correct delineation of said survey this 12<sup>th</sup> day of April, 1978 A.D.

Warren I. Forsberg  
Warren I. Forsberg, Registered Land Surveyor  
Minnesota Certificate No. 4840

Registrar of Titles, County of Ramsey, State of Minnesota  
I hereby certify that this Registered Land Survey No. \_\_\_\_\_ was filed in this office the \_\_\_\_\_ day of \_\_\_\_\_, 19\_\_\_\_ at \_\_\_\_\_ o'clock \_\_\_\_\_ M., and that the copies were compared with the original Registered Land Survey and found to be true and correct copies thereof.

By \_\_\_\_\_  
Eugene H. Gibbons  
Registrar of Titles

No delinquent taxes and transfer entered this \_\_\_\_\_ day of \_\_\_\_\_, 1978.

By \_\_\_\_\_ Deputy  
Department of Property Taxation

Approved and accepted by the City Council of St. Paul, Minnesota, this \_\_\_\_\_ day of \_\_\_\_\_, 1978.

\_\_\_\_\_  
Clerk

Pursuant to Chapter 7, Minnesota Law of 1976, this Registered Land Survey has been approved this \_\_\_\_\_ day of \_\_\_\_\_, 1978.

F. R. Kvidera, Acting Ramsey County Surveyor