
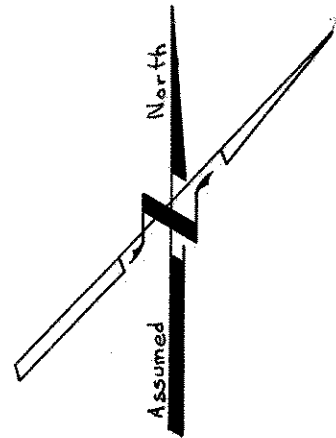



"COPY"

REGISTERED LAND SURVEY NO. 328

SCALE: 1 inch = 50 feet

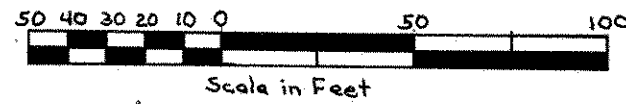

o Denotes Iron Pipe Monument.
All distances are to hundredths of a foot;
thus 100 denotes 100.00 feet.
East line of Block 5 is assumed as bearing North.
A Denotes Tract A
BM = 107.03 Top of hydrant NW corner of Tenth
Street and Wabasha Street.
Elevations are City of St. Paul Datum.

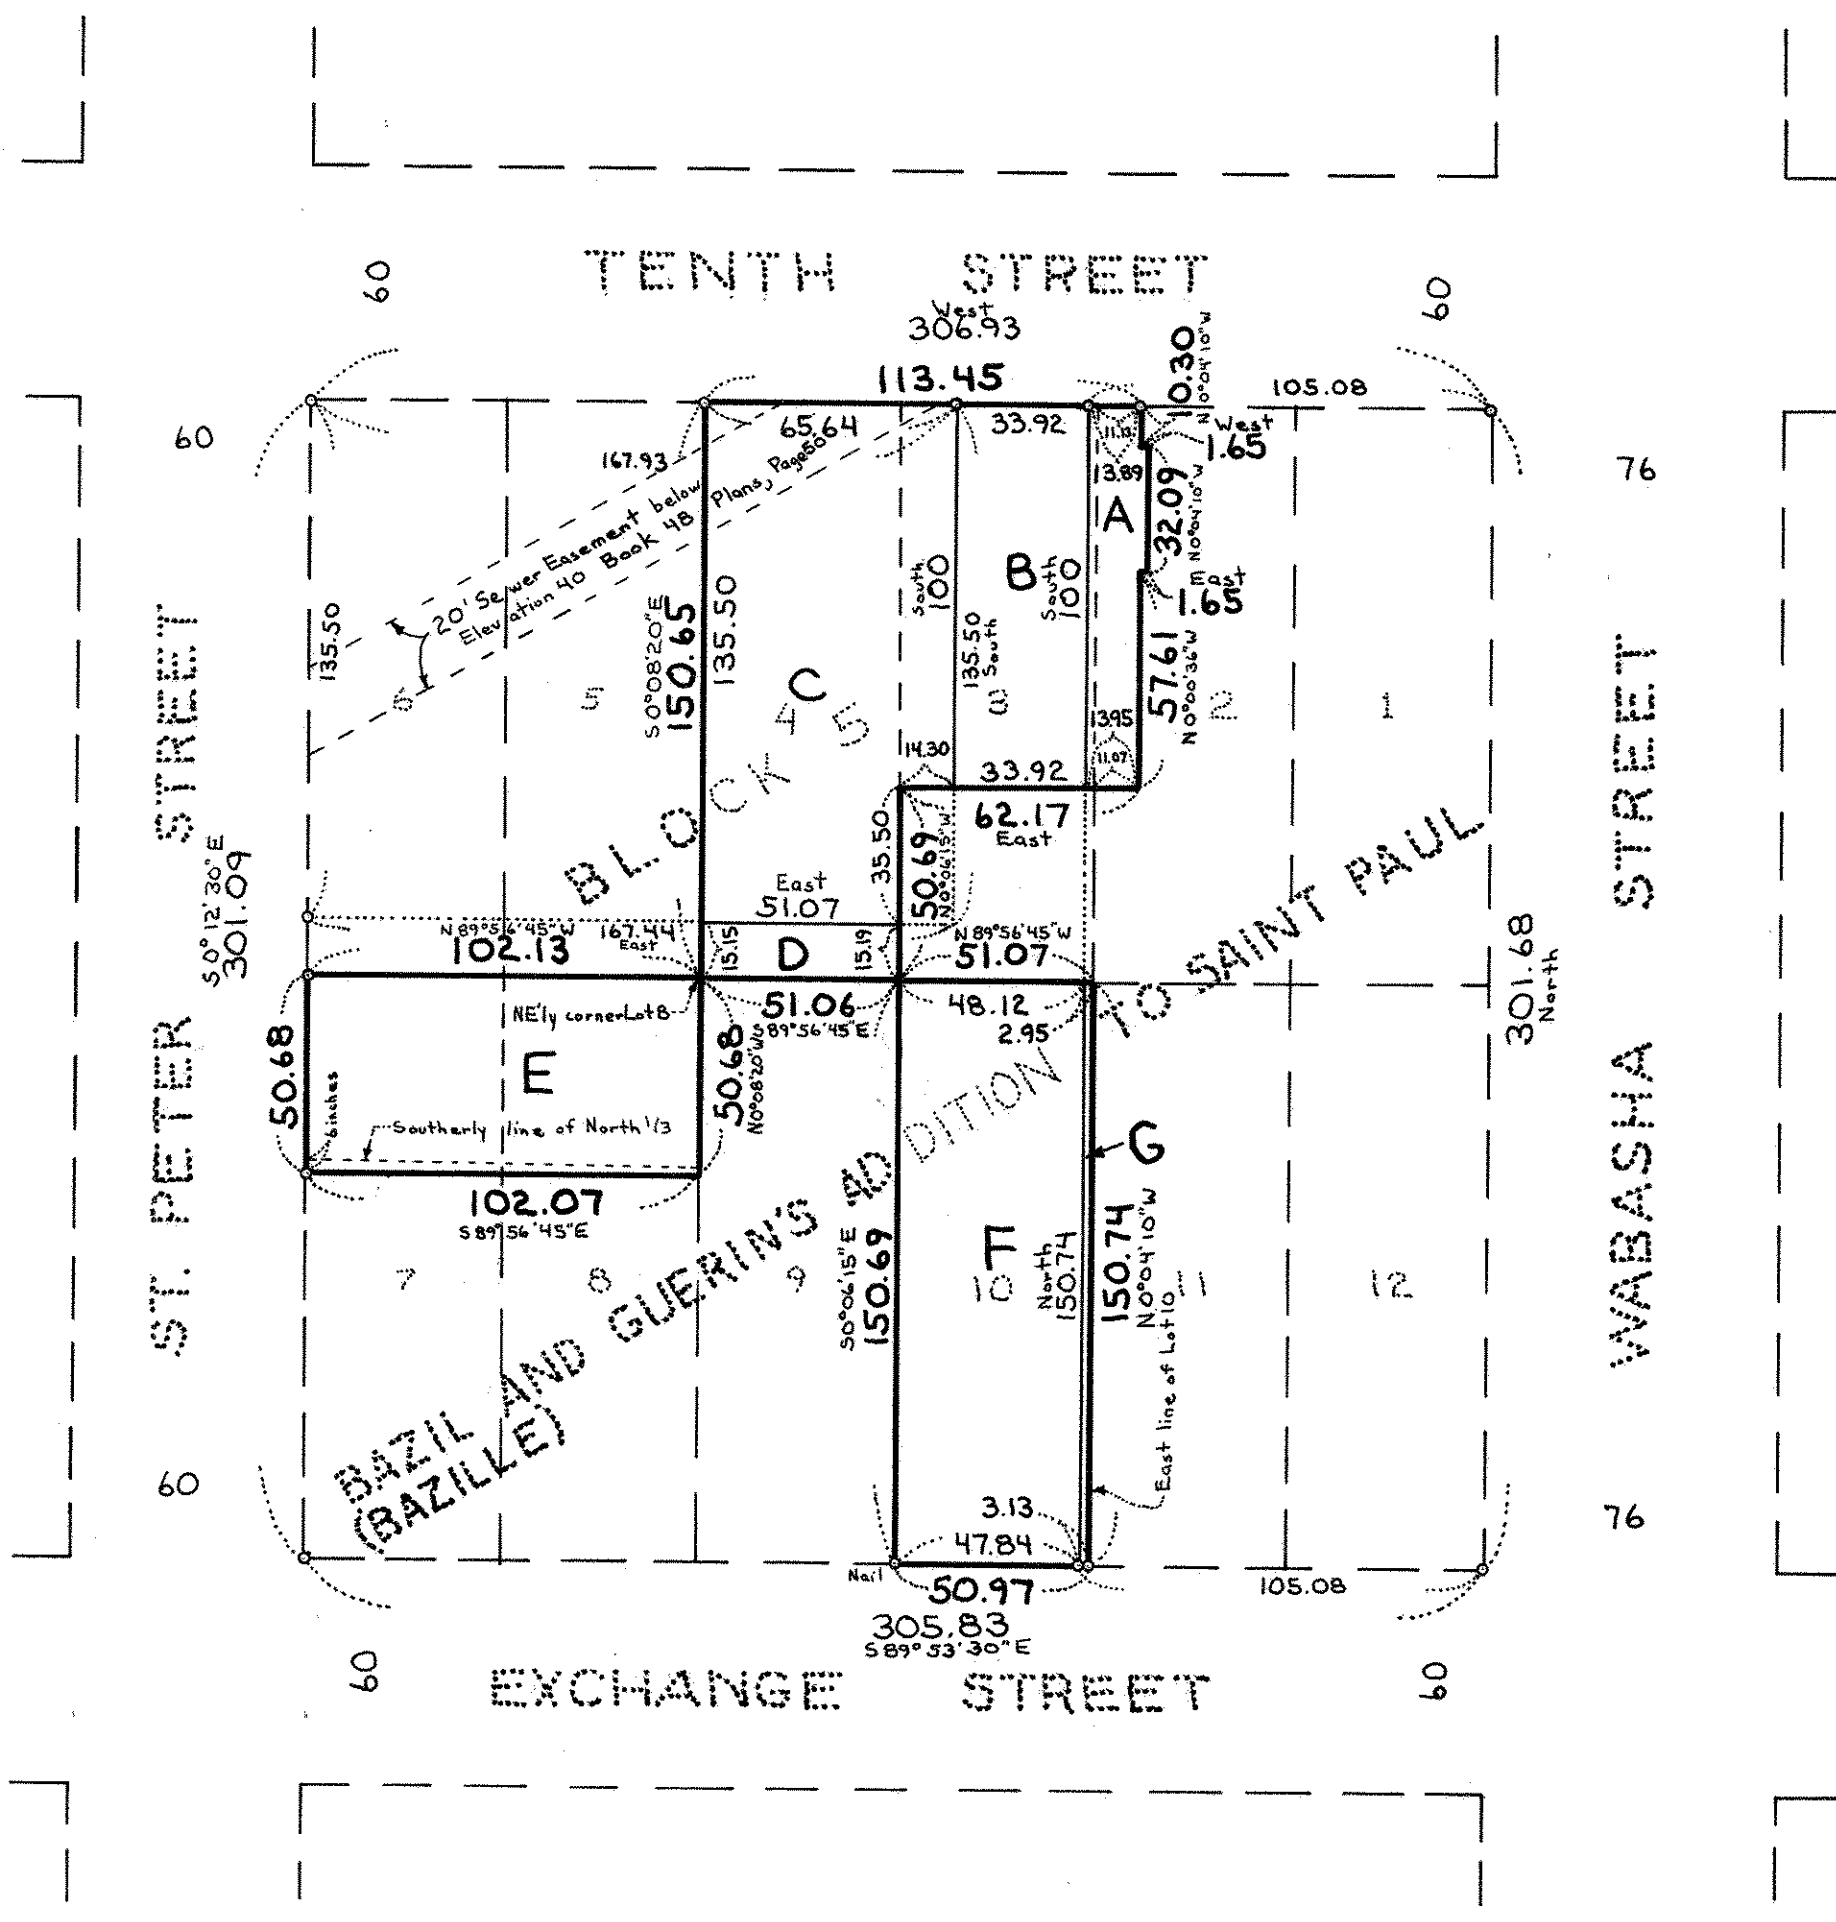

"COPY"

REGISTERED LAND SURVEY NO. 328

I, Charles O. Georgi, hereby certify that in accordance with the provisions of Chapter 508, Minnesota Statutes of 1949 as amended, I have surveyed the following described tract of land in the County of Ramsey, State of Minnesota, to wit:

Parcel 1. That property situated in Block 5, Bazille & Guerin's Addition to the City of St. Paul, Ramsey County, Minnesota being more fully described as follows, to-wit:

The Easterly 1/2 of Lot 4; the Northwestern 100 feet of Lot 3; and that part of Lot 2 described as follows:

Beginning at the intersection of the Northerly line of said Block 5, (the same being the Southerly line of West Tenth Street) with the Westerly line of Lot 2 in said Block 5; thence Northerly along the Northerly line of said Block 5 a distance of 11.13 feet to a point; thence Southeasterly and parallel with said Westerly line of Lot 2 a distance of 10.3 feet to a point; thence Northeasterly and parallel with the said Northerly line of Block 5 a distance of 1.65 feet to a point; thence Southeasterly and parallel with the said Westerly line of Lot 2 a distance of 32.09 feet to a point; thence Southwesterly and parallel with the said Northerly line of Block 5 a distance of 1.65 feet to a point; thence Southeasterly in a straight line a distance of 57.61 feet to a point which is 11.07 feet Northeasterly from said Westerly line of Lot 2; thence Southwesterly and parallel with said Northerly boundary of said Lot 2 a distance of 11.07 feet to the Westerly line of said Lot 2; thence Northwesterly along said Westerly line of Lot 2, 100 feet to the place of beginning.

Parcel 2. The Westerly 1/2 of Lot 4, Block 5, Bazil and Guerin's Addition to Saint Paul.

Parcel 3. That part of Lots 7 and 8, Block 5, Bazil and Guerin's Addition to St. Paul, described as follows:

Commencing at the Northeasterly corner of said Lot 8; thence Westerly along the Northerly line of said Lots 7 and 8 to the Easterly line of St. Peter Street; thence Southerly along the Easterly line of St. Peter Street to a point 6 inches South of the Southerly line of the North 1/3 of said Lots 7 and 8; thence Easterly and parallel with the Northerly line of said Lots 7 and 8 to the Easterly line of said Lot 8; thence Northerly along the Easterly line of said Lot 8 to the point of beginning.

Parcel 4. Lot 10, Block 5, Bazil & Guerin's Addition to St. Paul.

the survey shown hereon is a correct delineation of said survey signed this 16th day of May 1978.

Charles O. Georgi
Minnesota Registered Land Surveyor No. 3960

Approved and accepted by the City Council of the City of Saint Paul, Minnesota, this 27th day of JUNE 1978.

Rose M. [Signature]
Clerk

No delinquent taxes and transfer entered this 29th day of June 1978.

Low McKenna
Department of Property Taxation

Director

By *P. Loney*

Deputy

Pursuant to Chapter 7, Minnesota Laws of 1976, this Registered Land Survey has been approved this 29th day of June 1978.

F. R. Kvidera
F. R. Kvidera
Acting Ramsey County Surveyor

Registrar of Titles, County of Ramsey, State of Minnesota

I hereby certify that this Registered Land Survey No. 328 was filed in this office this 29th day of June 1978 at 4 o'clock P.M. and that the copies were compared with the original Registered Land Survey and found to be true and correct copies thereof.

Eugene H. Gibbons - Registrar of Titles

By _____ Deputy