


REGISTERED LAND SURVEY No. 329

o Indicates iron monument placed by this survey.

Bearings shown hereon are based on the South line of Block 1, Granport Add., assumed as East and West.


All distances shown hereon are given to the nearest one hundredth of a foot: Thus 24 signifies 24.00.

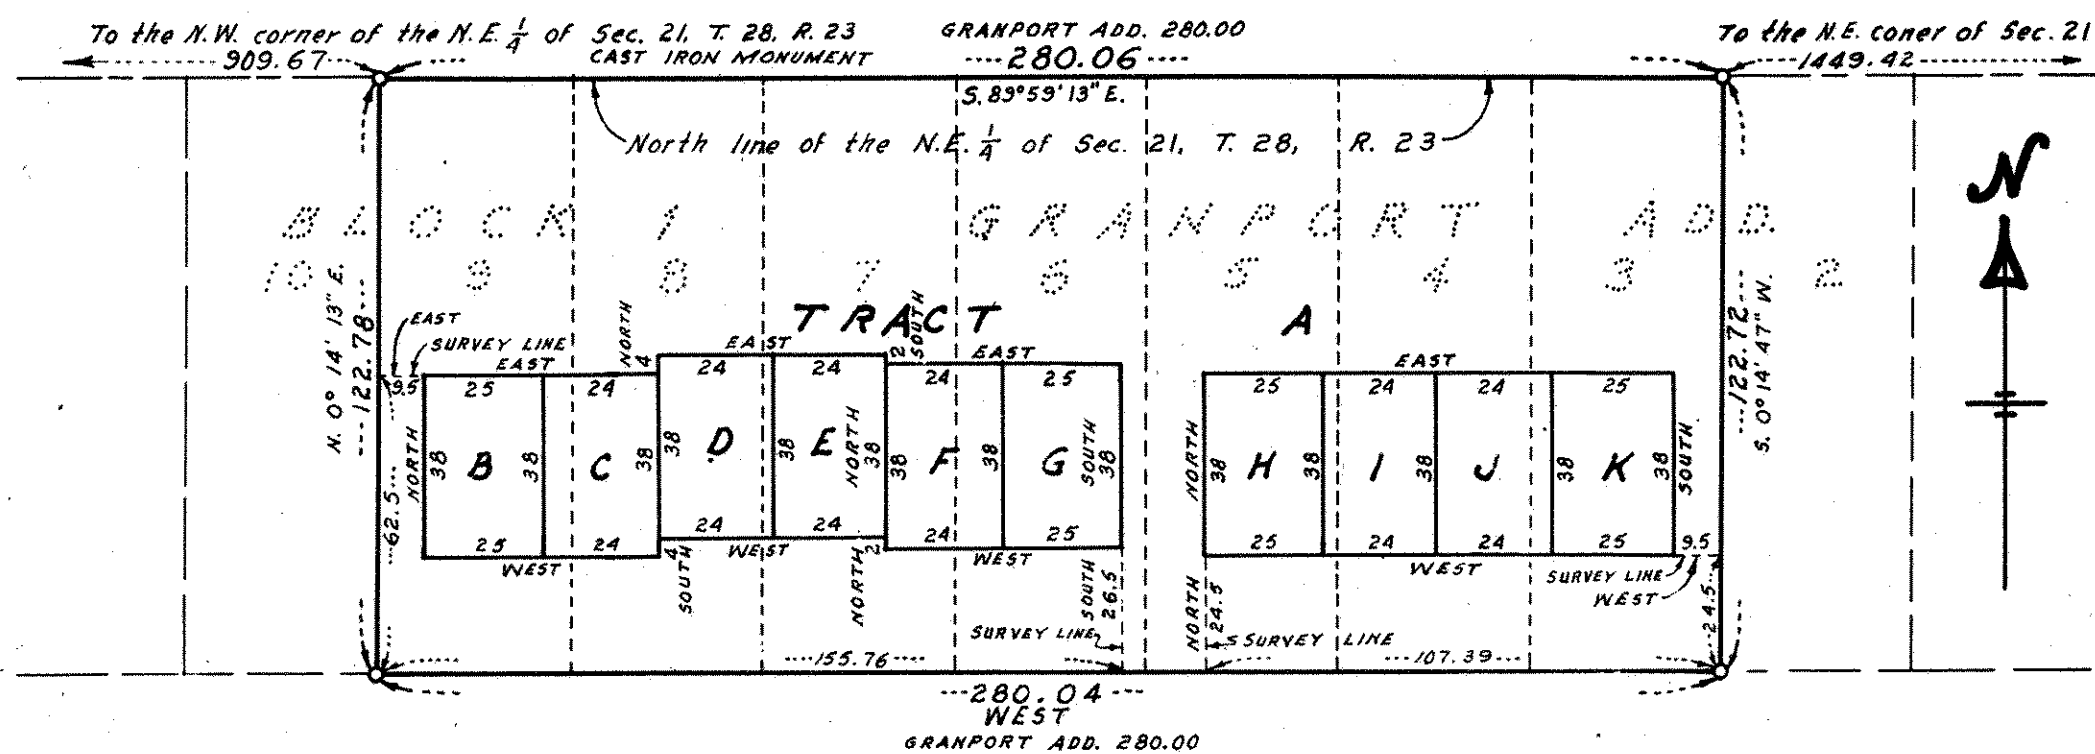

60

MORGAN

AVE. 60

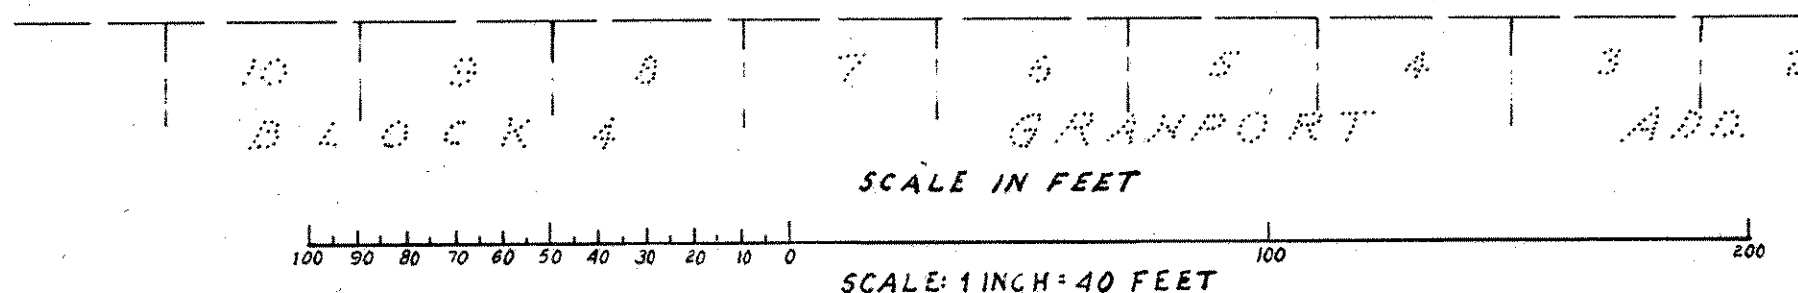

I, John R. Turpin, hereby certify that in accordance with the provisions of Chapter 508, Minnesota Statutes of 1949 as amended, I have surveyed the following described tracts of land in the County of Ramsey and State of Minnesota, to-wit:

Lots 3, 4, 5, 6, 7, 8 and 9, Block 1, Granport Addition.

That the survey shown hereon is a correct delineation of said survey

this 24th day of July, A. D. 1978.

John R. Turpin
John R. Turpin
Registered Land Surveyor
Minn. Registration No. 6740

CITY OF ST. PAUL, MINNESOTA:

Approved and accepted by the City Council of the City of St. Paul, Minn., this 25
day of July, A. D. 1978.

Rose Mif
Clerk

No delinquent taxes and transfer entered this 31st day of July, A. D. 1978.

Low McKenna

Director

By P. Loney

Deputy

Pursuant to Chapter 7, Minnesota Laws of 1976, this Registered Land Survey has been approved this 31st day of July, 1978.

F. R. Kvidera
F. R. Kvidera
Acting Ramsey County Surveyor

REGISTRAR OF TITLES, COUNTY OF RAMSEY, STATE OF MINNESOTA:

I hereby certify that this Registered Land Survey No. 329 was filed in this office the 3 day of AUGUST, 1978, at _____ o'clock _____ M., and that the copies were compared with the original Registered Land Survey and found to be true and correct copies thereof.

By _____

Eugene H. Gibbons, Registrar of Titles

Deputy