

COPY

REGISTERED LAND SURVEY NO. 331

I, LeRoy H. Winner, Surveyor, hereby certify that in accordance with the provisions of Chapter 508, Minnesota Statutes of 1949, as amended, I have surveyed the following described tracts of land in the County of Ramsey, State of Minnesota, to-wit:

That part of the East 1/2 of the Northwest Quarter of the Northwest Quarter of Section 8, Township 29 North, Range 22 West, as follows: Starting at the Northwest corner of the East 1/2 of the Northwest Quarter of the Northwest Quarter of said Section 8; thence South 113.21 feet; thence North 56°45' East 105.57 feet; thence South 33°15' East 208.72 feet; thence South 56°45' West, 208.72 feet; thence North 33°15' West 51.37 feet to the West line of said East 1/2 of the Northwest Quarter of the Northwest Quarter of said Section 8; thence South on said West line 1016.90 feet to the Southwest corner of the East 1/2 of the Northwest Quarter of the Northwest Quarter of said Section 8; thence East on the South line of the said East 1/2 of the Northwest Quarter of the Northwest Quarter of said Section 8, 118.70 feet to the Westerly line of the St. Paul Water Works right-of-way; thence Northerly along said Westerly line of said St. Paul Water Works right-of-way to the North line of said Section 8; thence Westerly on said North line of said Section 8 to the place of beginning, except the South 310 feet thereof.

That part of the West 1/2 of the Northwest Quarter of the Northwest Quarter of Section 8, Township 29, Range 22, lying East of the Little Canada Road (now McMenemy Road) and Southerly of the extended North line of St. John's Little Canada Heights, Ramsey County, except the South 310 feet thereof.

That the survey shown herein is a correct delineation of said survey, this 18 day of Dec, 1978.

LeRoy H. Winner

LeRoy H. Winner
Registered Land Surveyor No. 4987

Approved and accepted by the City Council of the City of Little Canada, Minnesota this 18 day of Dec, 1978.

Donald J. Valente
Mayor

Joseph A. Chubb
Clerk

Pursuant to Chapter 7, Minnesota Laws of 1976, this Registered Land Survey has been approved this 19th day of December, 1978.

F. R. Kvidera

F. R. Kvidera
Acting Ramsey County Surveyor

No delinquent taxes and transfer entered this 19th day of December, 1978.

Don McFenna Director
Department of Property Taxation

By V. Zars Deputy

Registrar of Titles, County of Ramsey, State of Minnesota

I hereby certify that this Registered Land Survey No. 331 was filed in this office this 19th day of December, 1978 at 2:30 o'clock P.M. as Document No. 668747.


Eugene H. Gibbons

Registrar of Titles

By _____ Deputy

COPY

REGISTERED LAND SURVEY NO. 331

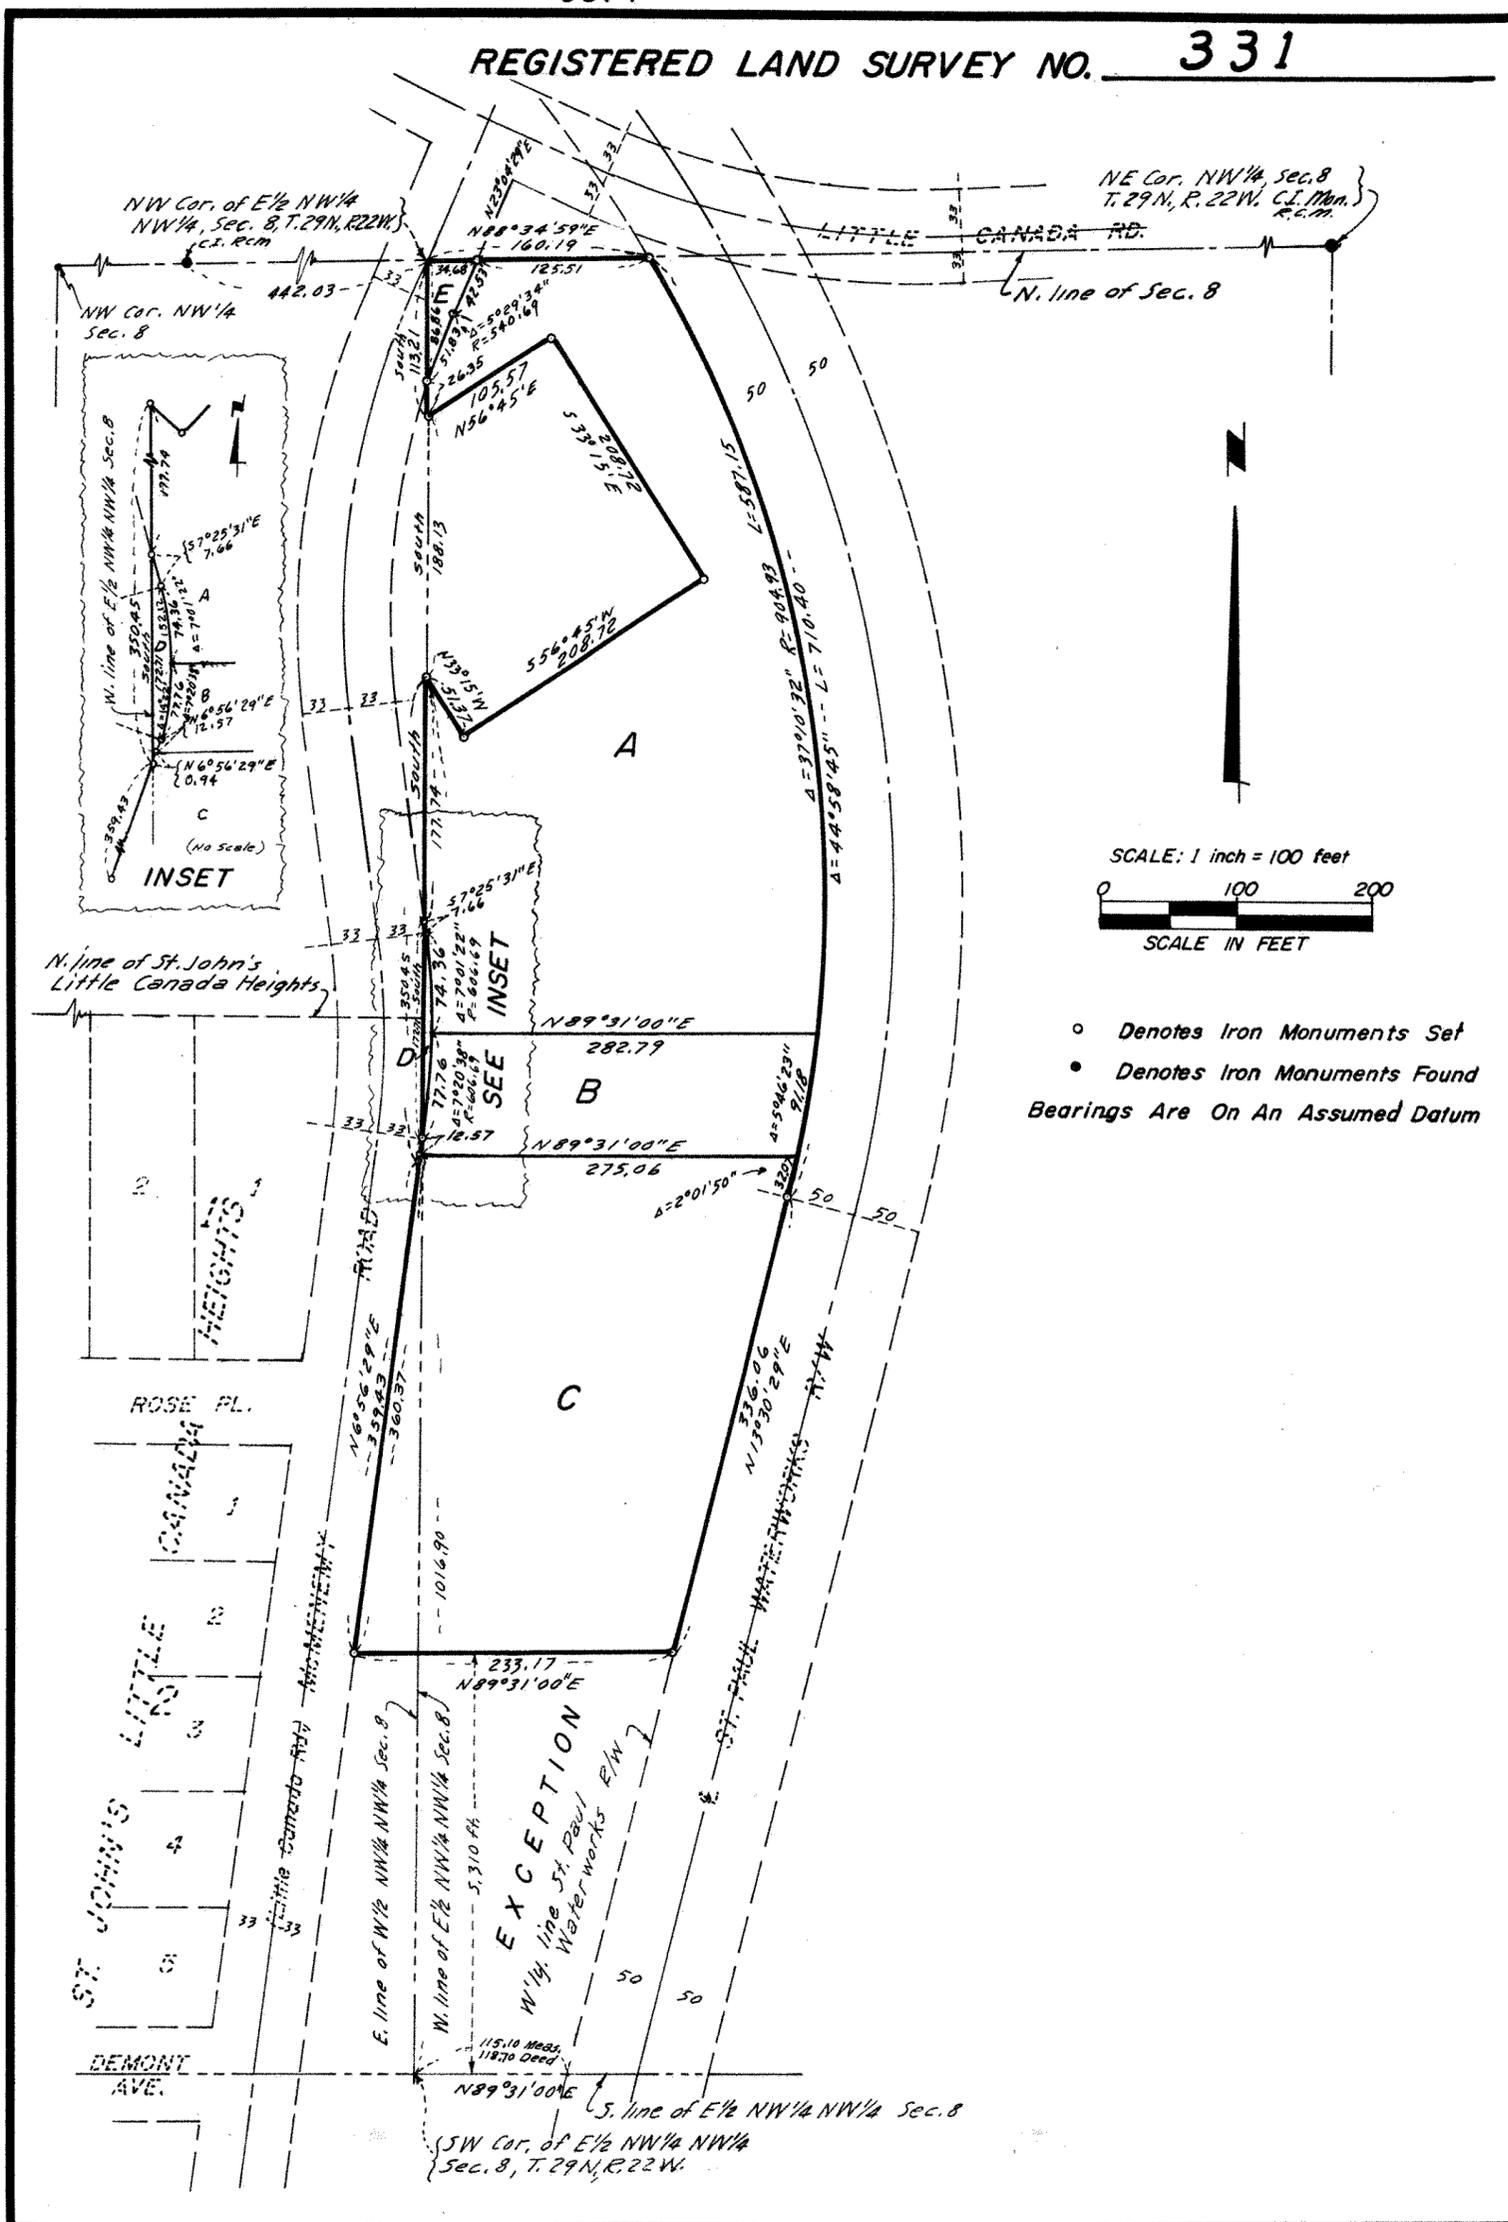

- Denotes Iron Monuments Set
 - Denotes Iron Monuments Found
- Bearings Are On An Assumed Datum

