
REGISTERED LAND SURVEY NO. 337

I, J. Gary Ryan, Land Surveyor, hereby certify that in accordance with the provisions of Chapter 508, Minnesota Statutes of 1949, as amended, I have surveyed the following described tract of land in the County of Ramsey and the State of Minnesota, to wit: That part of Lot 1 lying north of the south line of Thomas Street extended west to Cottonwood Avenue, Merriam's Outlots, Ramsey County, Minnesota. The southerly 200 feet of the Northeast Quarter of the Northwest Quarter Section 33, Township 29 North, Range 23 West, lying Northeasterly of Cottonwood Avenue. That part of the Northeast Quarter of the Northwest Quarter of Section 33, Township 29, Range 23, lying south of the north 561.33 feet thereof, north of the South 450 feet of said Northeast Quarter of the Northwest Quarter and Northeasterly of Cottonwood Avenue. That part northeasterly of Cottonwood Avenue of the north 250 feet of the south 450 feet of the Northeast Quarter of the Northwest Quarter, Section 33, Township 29 North, Range 23 West, except that part thereof used for Fairview Avenue. That the survey shown herein is a correct delineation of said survey, signed this 27th day of July, 1979. Approved and accepted by the City Council of the City of St. Paul, Minnesota this 15 day of May, 1979. No delinquent taxes and transfer entered this 31th Pursuant to Chapter 7, Minnesota Laws of 1976, this Registered Land Survey has been approved this 3/57 day of Julu 19 **79**. Acting Ramsey County Surveyor Registrar of Titles, County of Ramsey, State of Minnesota
I hereby certify that this Registered Land Survey No. 337 was filed in this office this 2 day of Aug.
19 79, at 12:10 o'clock 1. M., as Document No. 678985. Eugene H. Gibbons, Registrar of Titles

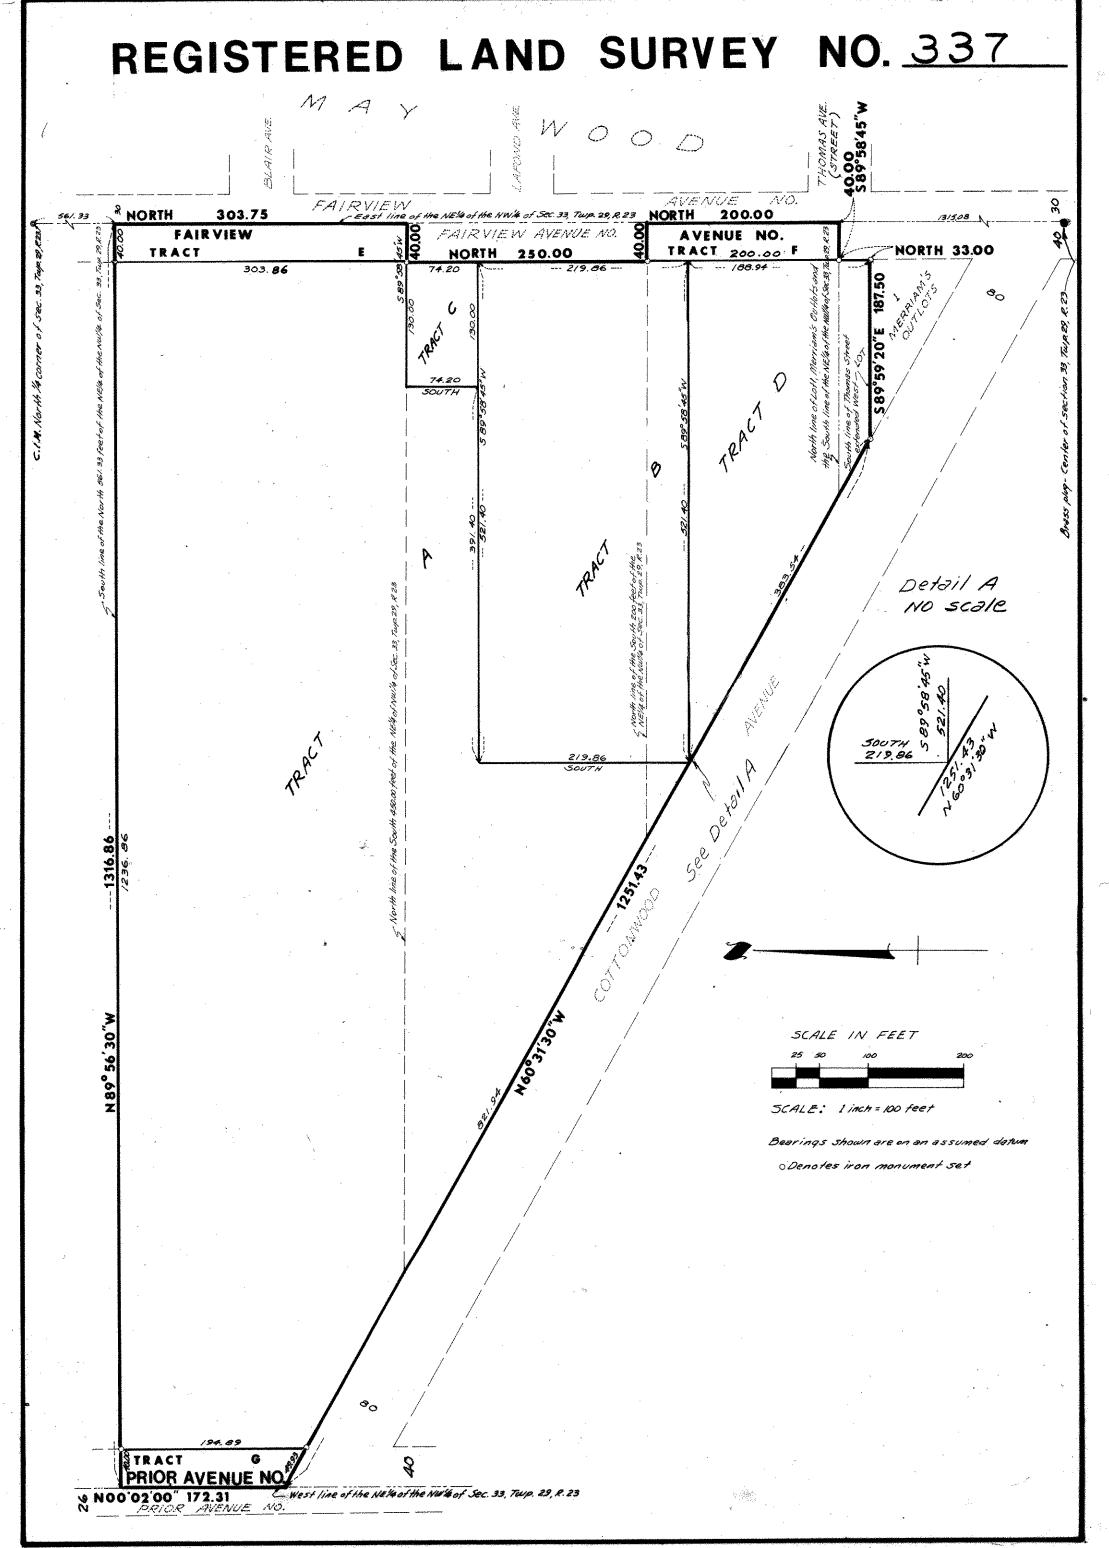

SHEET 2 OF 2 SHEETS