


COPY

REGISTERED LAND SURVEY NO. 339

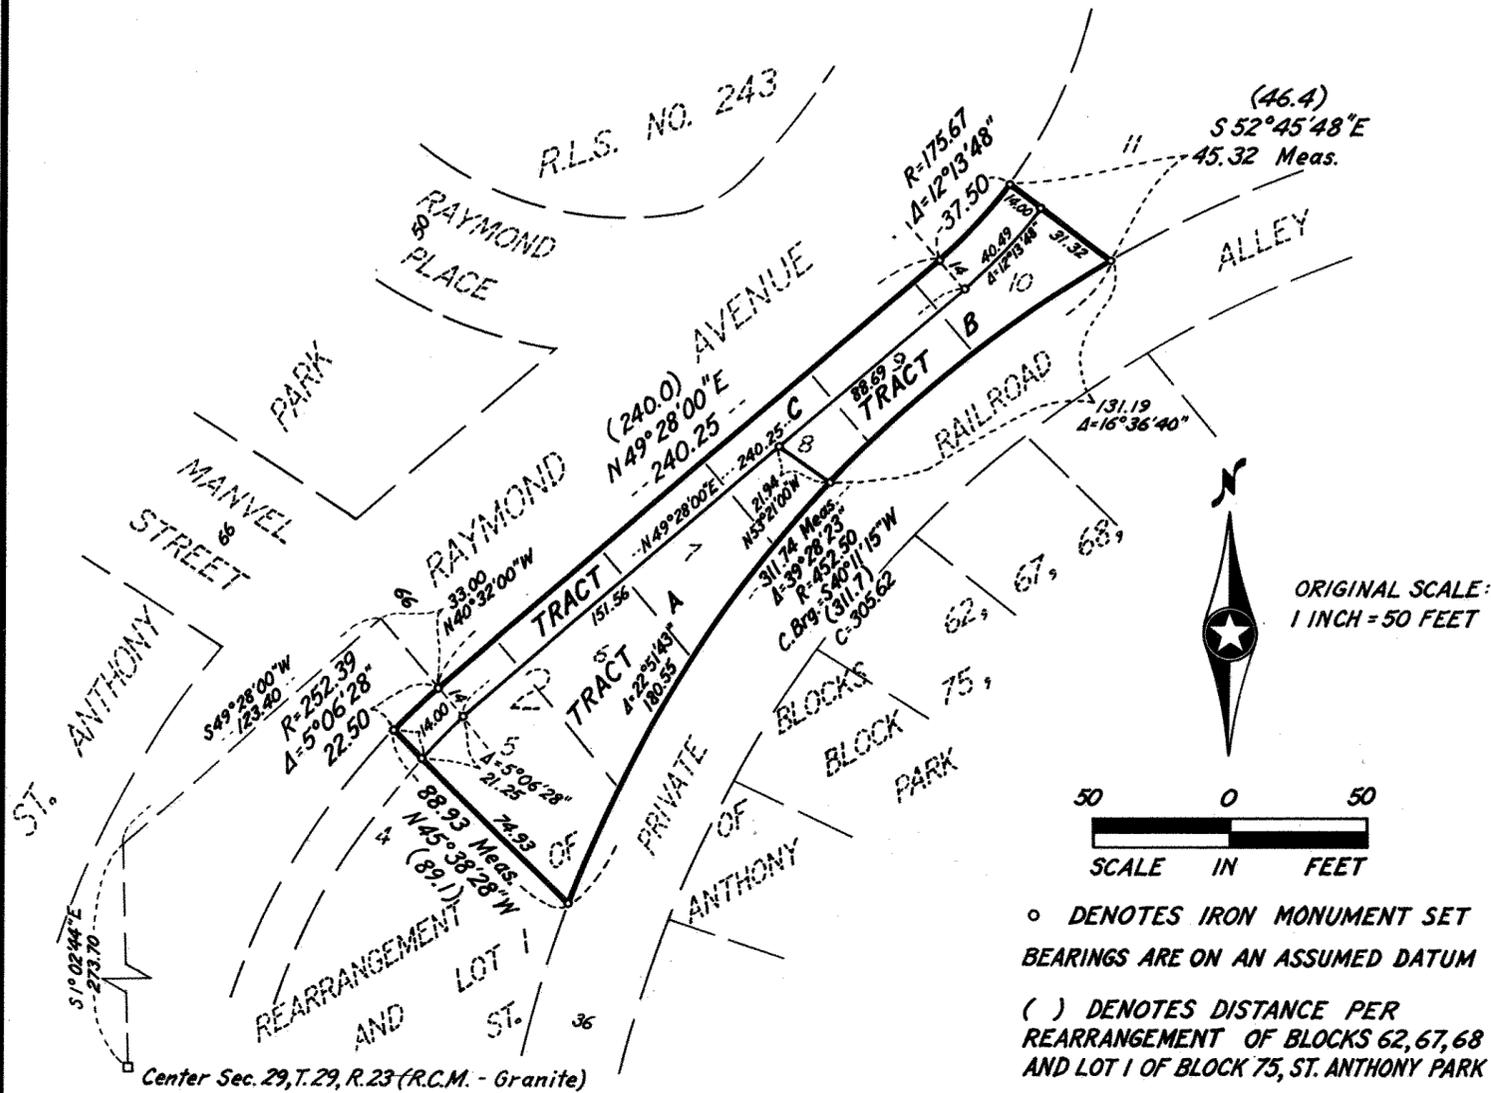

ORIGINAL SCALE:
1 INCH = 50 FEET



○ DENOTES IRON MONUMENT SET
BEARINGS ARE ON AN ASSUMED DATUM
() DENOTES DISTANCE PER
REARRANGEMENT OF BLOCKS 62, 67, 68
AND LOT 1 OF BLOCK 75, ST. ANTHONY PARK

I, James E. Boerhave, surveyor, hereby certify that in accordance with the provisions of Chapter 508, Minnesota Statutes of 1949, as amended, I have surveyed the following described tract of land in the County of Ramsey, State of Minnesota, to-wit:

Lots 5 to 10, inclusive, Block 2, Rearrangement of Blocks 62, 67, 68 and Lot 1 of Block 75, St. Anthony Park.

That the survey shown hereon is a correct delineation of said survey, this 24th day of July, 1979.

James E. Boerhave
James E. Boerhave, Registered Land Surveyor
Minnesota Registration Number 7095

This Registered Land Survey was approved and accepted by the City Council of the City of Saint Paul, Minnesota, this 21st day of August, 1979.

Rose Mik
Clerk

No delinquent taxes and transfer entered this 31st day of August, 1979.

Low McHenna Director By M. Welcher Deputy
Department of Property Taxation

Pursuant to Chapter 7, Minnesota Laws of 1976, this Registered Land Survey has been approved this 30th day of August, 1979.

F. R. Kvidera
F.R. Kvidera
Acting Ramsey County Surveyor

Registrar of Titles, County of Ramsey, State of Minnesota

I hereby certify that this Registered Land Survey No. 339 was filed in this office the 4th day of SEPTEMBER, 1979, at 2:30 o'clock P.M., as Document No. 680659.



PLANNING/TRANSPORTATION/ENGINEERING/ARCHITECTURE

By Eugene H. Gibbons
Registrar of Titles

Deputy