

"COPY"

REGISTERED LAND SURVEY NO. 358

I, Donald W. Schmidt, hereby certify that in accordance with the provisions of Chapter 508, Minnesota Statutes of 1949, as amended, I have surveyed the following described tract of land in the County of Ramsey, State of Minnesota, to wit:


All of Lot twenty-seven (27) except the West 224 feet of the North 282.97 feet thereof; also except the North 149.66 feet of the East 412.62 feet thereof; also except the West 132.4 feet of the South 243 feet thereof; and also except the South 242.25 feet except the West 132.4 feet thereof, in Castle Wood, according to the plat thereof filed of record in the office of the Registrar of Titles within and for said County.

That the survey shown hereon is a correct delineation of said survey this 24th day of October, 1980.


Donald W. Schmidt
Registered Land Surveyor No. 10459

- Denotes Iron monument found in place
- o Denotes iron pipe monument set unless otherwise noted.

Bearings are on an assumed datum - the South line of SE $\frac{1}{4}$ of Section 11 assumed East-West.

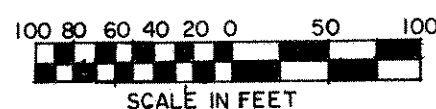

SCALE: 1 inch = 100 feet

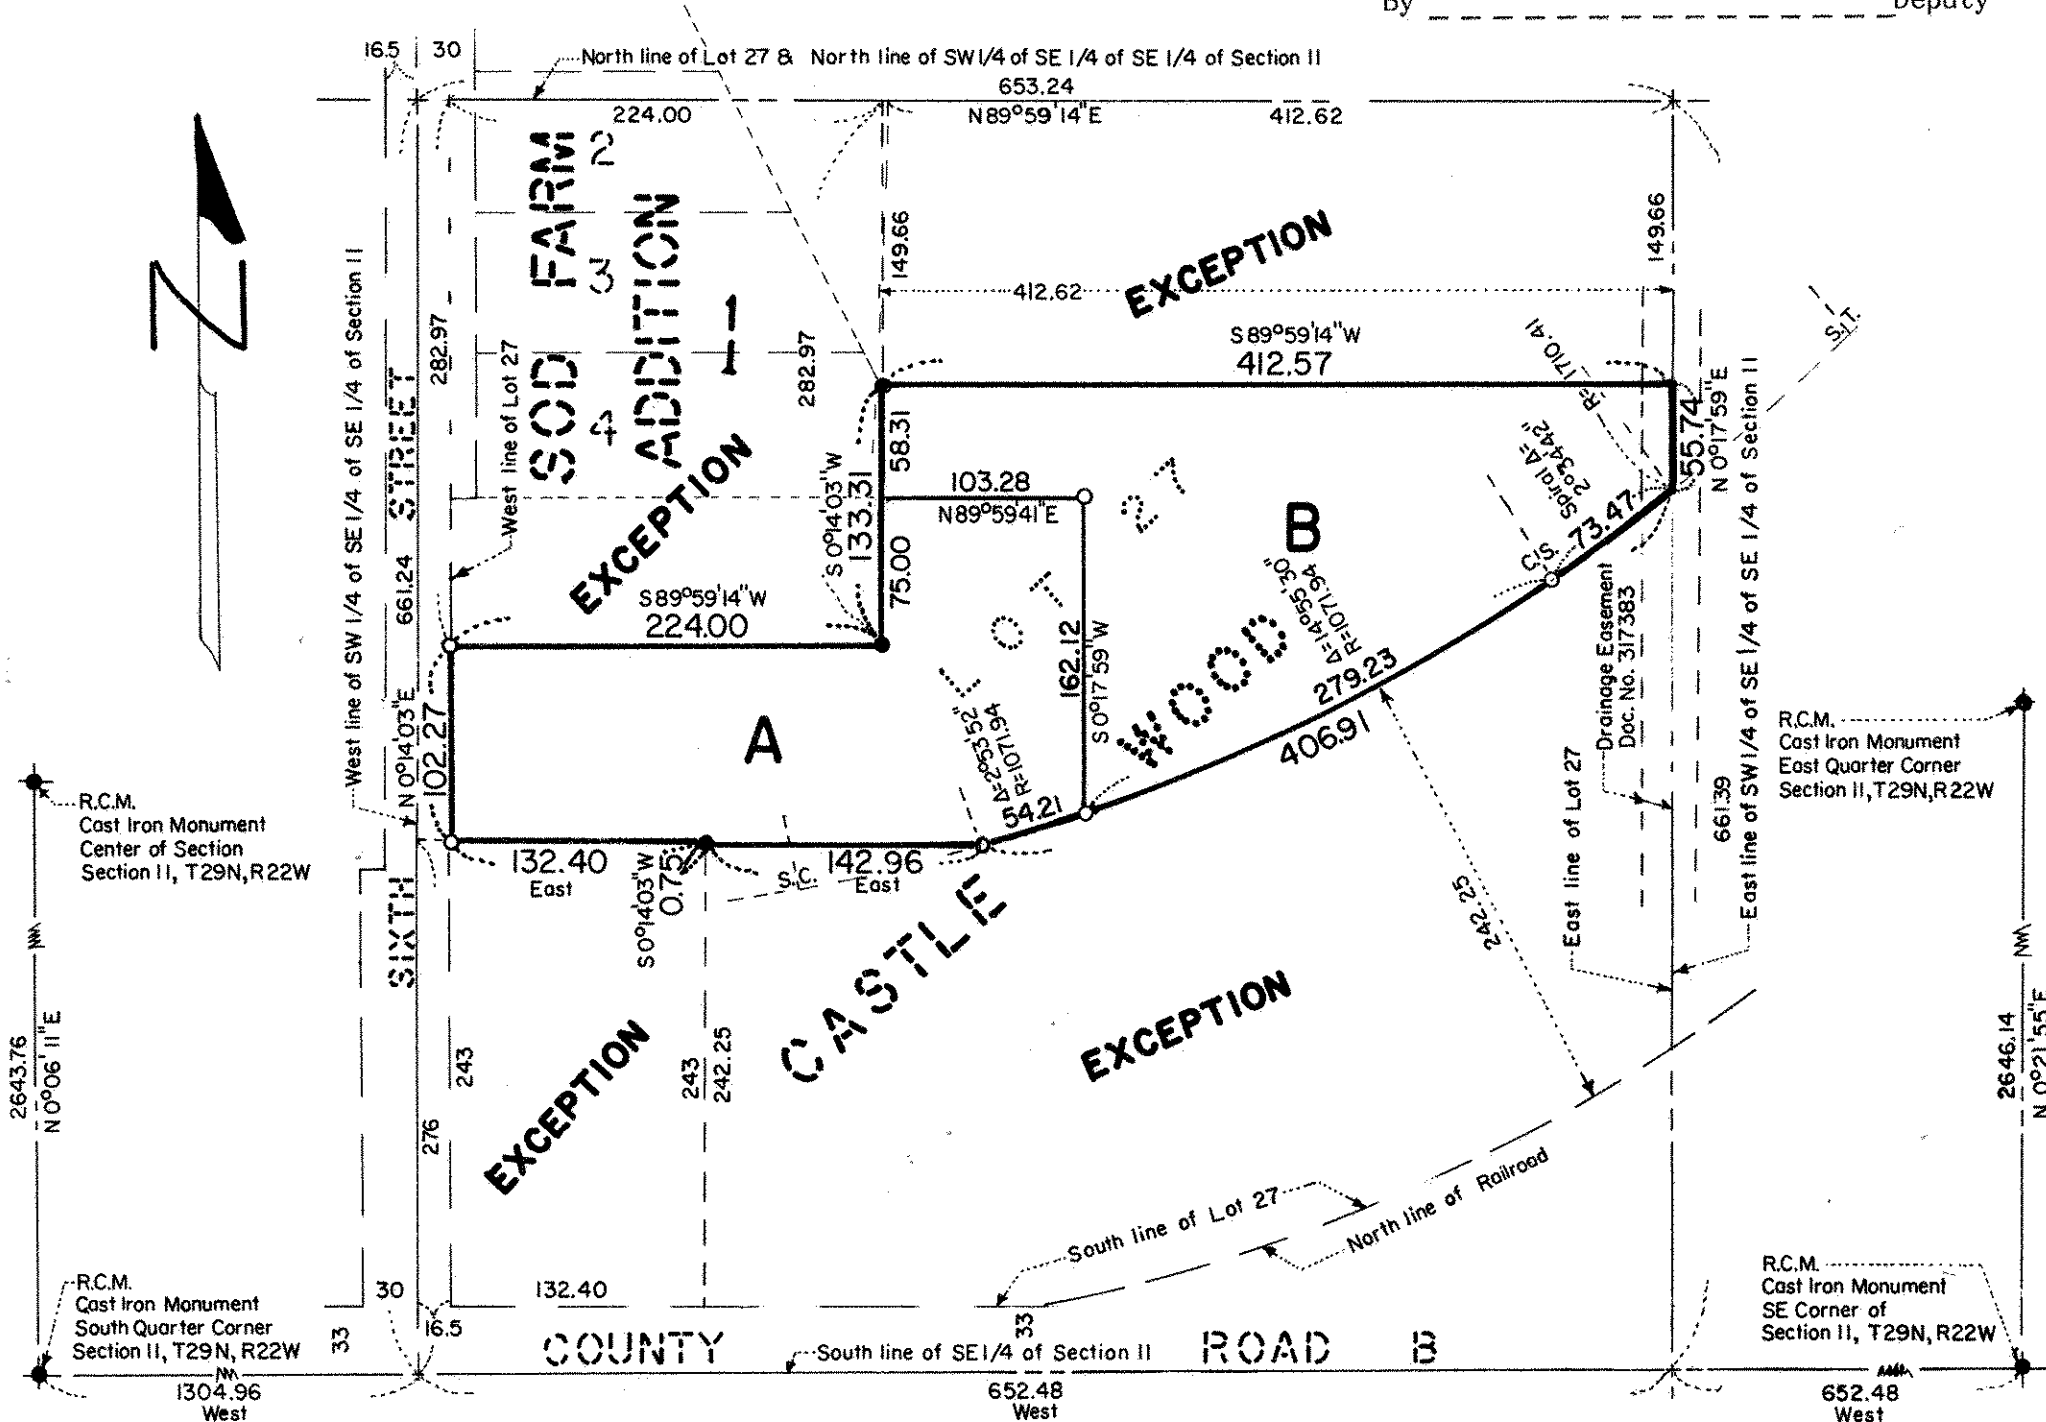

Approved and accepted by the City Council of the City of North St. Paul, Minnesota this 27 day of OCTOBER, 1980.

Robert T. Hendry Mayor
Robert T. Hendry Clerk

No delinquent taxes and transfer entered this 30th day of October, 1980.

Law McKenna Director
Department of Property Taxation

By P. J. J. J. Deputy

Pursuant to Chapter 7, Minnesota Laws of 1976, this Registered Land Survey has been approved this 30th day of October, 1980.

F. R. Kvidera
F. R. Kvidera
Acting Ramsey County Surveyor

Registrar of Titles, County of Ramsey
State of Minnesota

I hereby certify that this Registered Land Survey No. 358 was filed in this office this 31st day of OCTOBER, 1980, at 2:40 o'clock P.M. as Document No. 69242.

Eugene H. Gibbons
Registrar of Titles
By _____ Deputy