


COPY

REGISTERED LAND SURVEY NO. 359

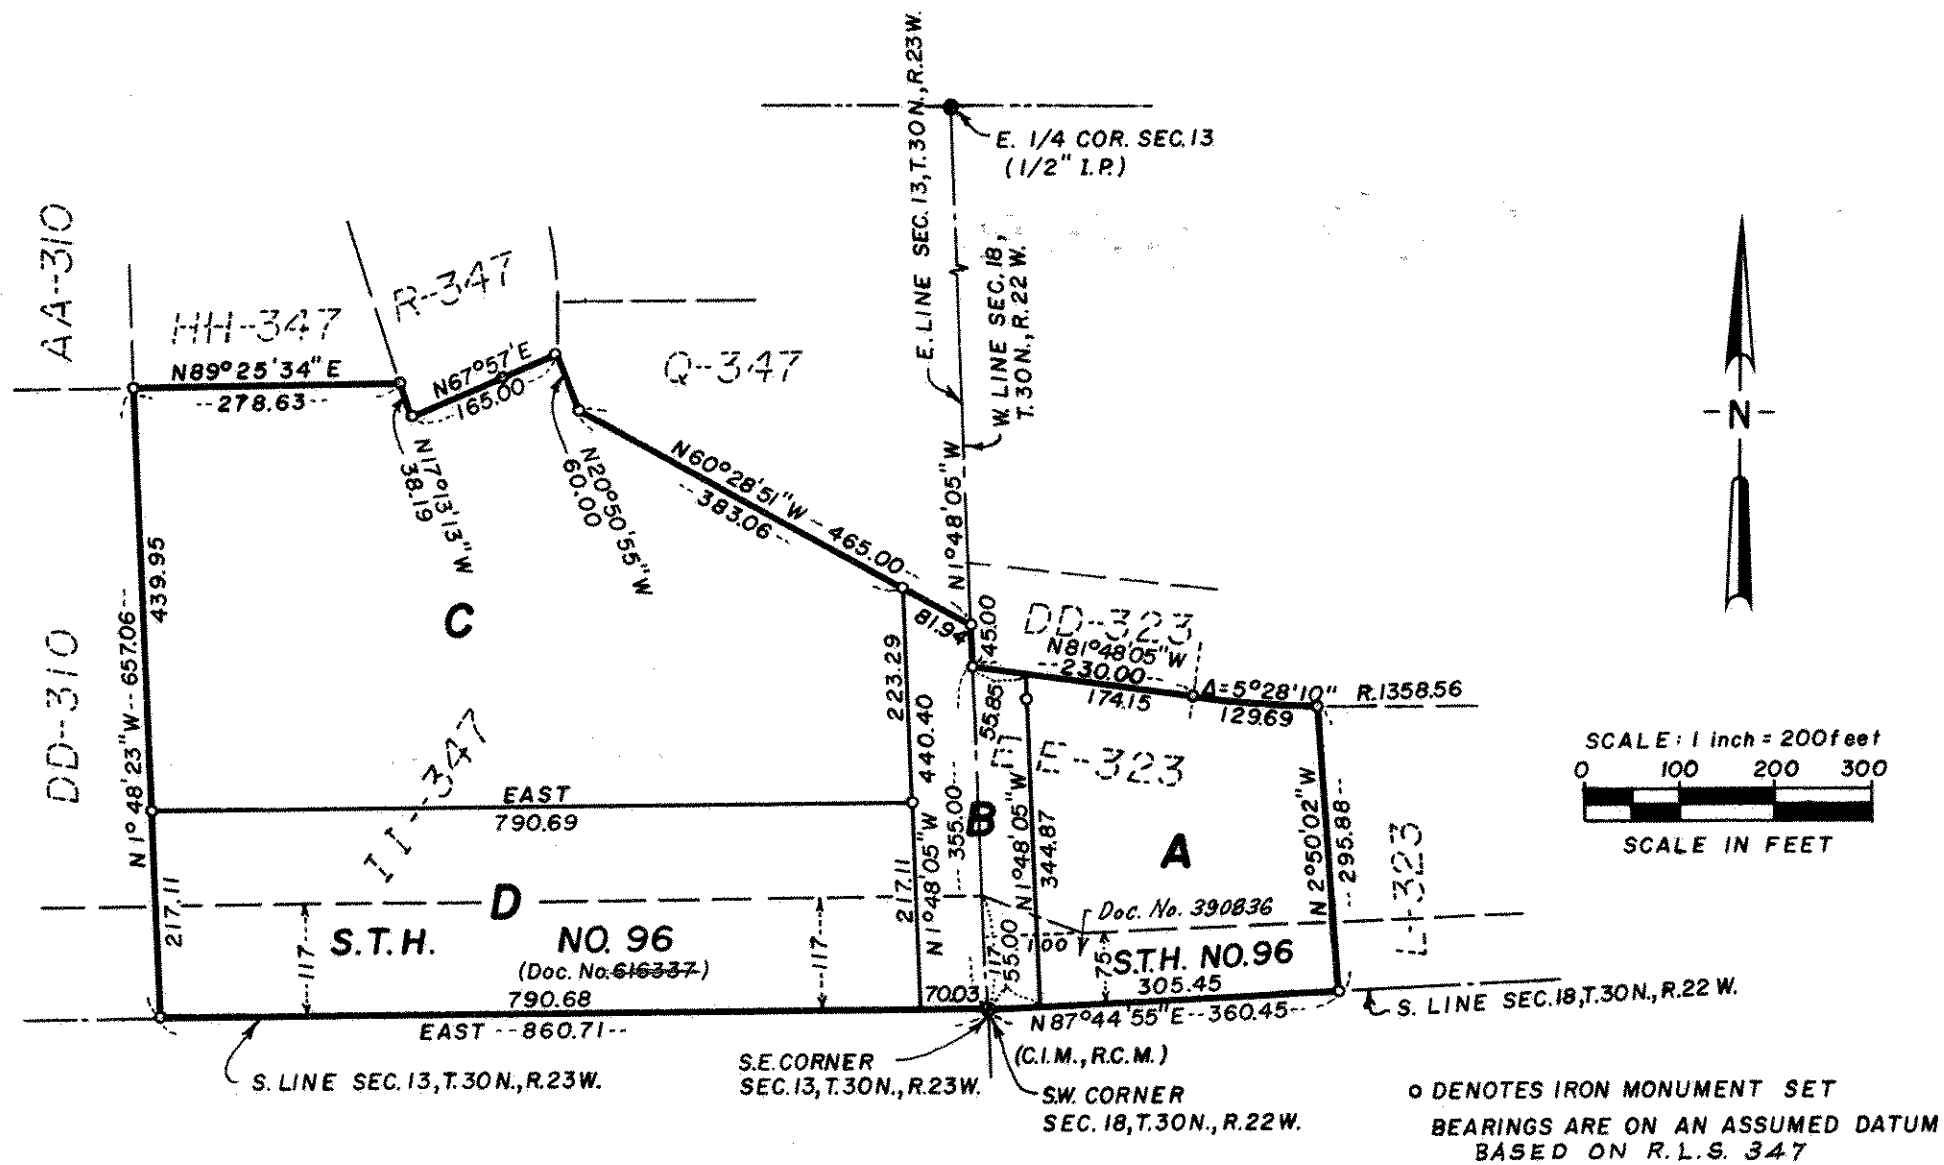

I, LeRoy H. Winner, surveyor, hereby certify that in accordance with the provisions of Chapter 508, Minnesota Statutes of 1949, as amended, I have surveyed the following described tracts of land in the County of Ramsey, State of Minnesota, to-wit:

Tract EE, Registered Land Survey No. 323 and Tract II, Registered Land Survey No. 347, files of Registrar of Titles, County of Ramsey.

That the survey shown herein is a correct delineation of said survey, this 12th day of August, 1980.

LeRoy H. Winner
LeRoy H. Winner
Minnesota Registered Land Surveyor No. 4987

Approved and accepted by the City Council of the City of North Oaks, Minnesota, this 11th day of September, 1980.

Walter W. Johnson
Mayor

Nancy O. Rozelle
Clerk

Pursuant to Chapter 7, Minnesota Laws of 1976, this Registered Land Survey has been approved this 3rd day of November, 1980.

F. R. Kvidera
F. R. Kvidera
Acting Ramsey County Surveyor

No delinquent taxes and transfer entered this 3rd day of November, 1980.

Low Mc Kenna Director
Department of Property Taxation

By Bones Deputy

Registrar of Titles, County of Ramsey, State of Minnesota

I hereby certify that this Registered Land Survey No. 359 was filed in this office the 4th day of NOVEMBER, 1980, at 8:30 o'clock A.M., as Document No. 699338.

EUGENE H. GIBBONS, Registrar of Titles

By _____, Deputy