REGISTERED LAND SURVEY NO. 360

I, Donald W. Schmidt, hereby certify that in accordance with the provisions of Chapter 508, Minnesota Statutes of 1949, as amended, I have surveyed the following described tract of land in the County of Ramsey, State of Minnesota, to wit:

Parcel 1. That part of the Northeast quarter, Section 7, Township 30, Range 23, described as: Commencing at a point on North line of said Section 7, 1258.50 feet from Northeast corner thereof; thence Southwesterly to a point on East and West quarter Section line 753.50 feet East from center of said Section; thence West on said quarter Section line 107 feet; thence Northeasterly to a point on said North Section line 107 feet West from the point of beginning; thence to beginning, except that part of said tract lying within the South 633 feet of said Northeast quarter.

Parcel 2. All the Northeast quarter of Section 7, Township 30, Range 23, except Parcel 1, above described, and except the following 3 described parcels: (a) That part of said Northeast quarter lying Northeasterly of the Southwesterly line of State Trunk Highway No. 10; (b) Beginning at the Southeast corner of the Northeast quarter of the Northeast quarter; thence West along South line of said quarter Section, a distance of 310.5 feet; thence North on a line parallel with East line of said quarter Section a distance of 416.5 feet to South line of the right of way of said Trunk Highway; thence Southeasterly along South line of said right of way a distance of 409.2 feet to East line of said quarter Section; thence South along East line of said quarter Section a distance of 145.2 feet to point of beginning; (c) The South 633 feet of the Northeast quarter of said Section 7.


And that part of the South 633 feet of the Northeast Quarter of Section 7, Township 30, Range 23 which lies West of the East 1495 feet thereof,

That the survey shown hereon is a correct delineation of said survey, this // day of Novamber , 1980.

Minnesota Registered Land Surveyor Minnesota Registration No. 10459

	Minnesota Registration No. 10459
Approved and accepted by the City Council Minnesota, this 14 day of November Mayor Clerk No delinquent taxes and transfer entered to 1980.	no DE Taley
Lou Mc Kenna Director Department of Property Taxation	By Bones Deputy
Pursuant to Chapter 7, Minnesota Laws of Land Survey has been approved this 47 day of Land Surveyor F. R. Kvidera Acting Ramsey County Surveyor	1976, this Registered ay of <i>Navember</i> , 198 <u>0</u> .
Registrar of Titles, County of Ramsey, State of Minnesota	
I hereby certify that this Registered Land Survey No. 360 was filed in this office this /4th day of November, 1980 at 2:30 o'clock P.M., as Document No. 699904	
By	Deputy

Registrar of Titles

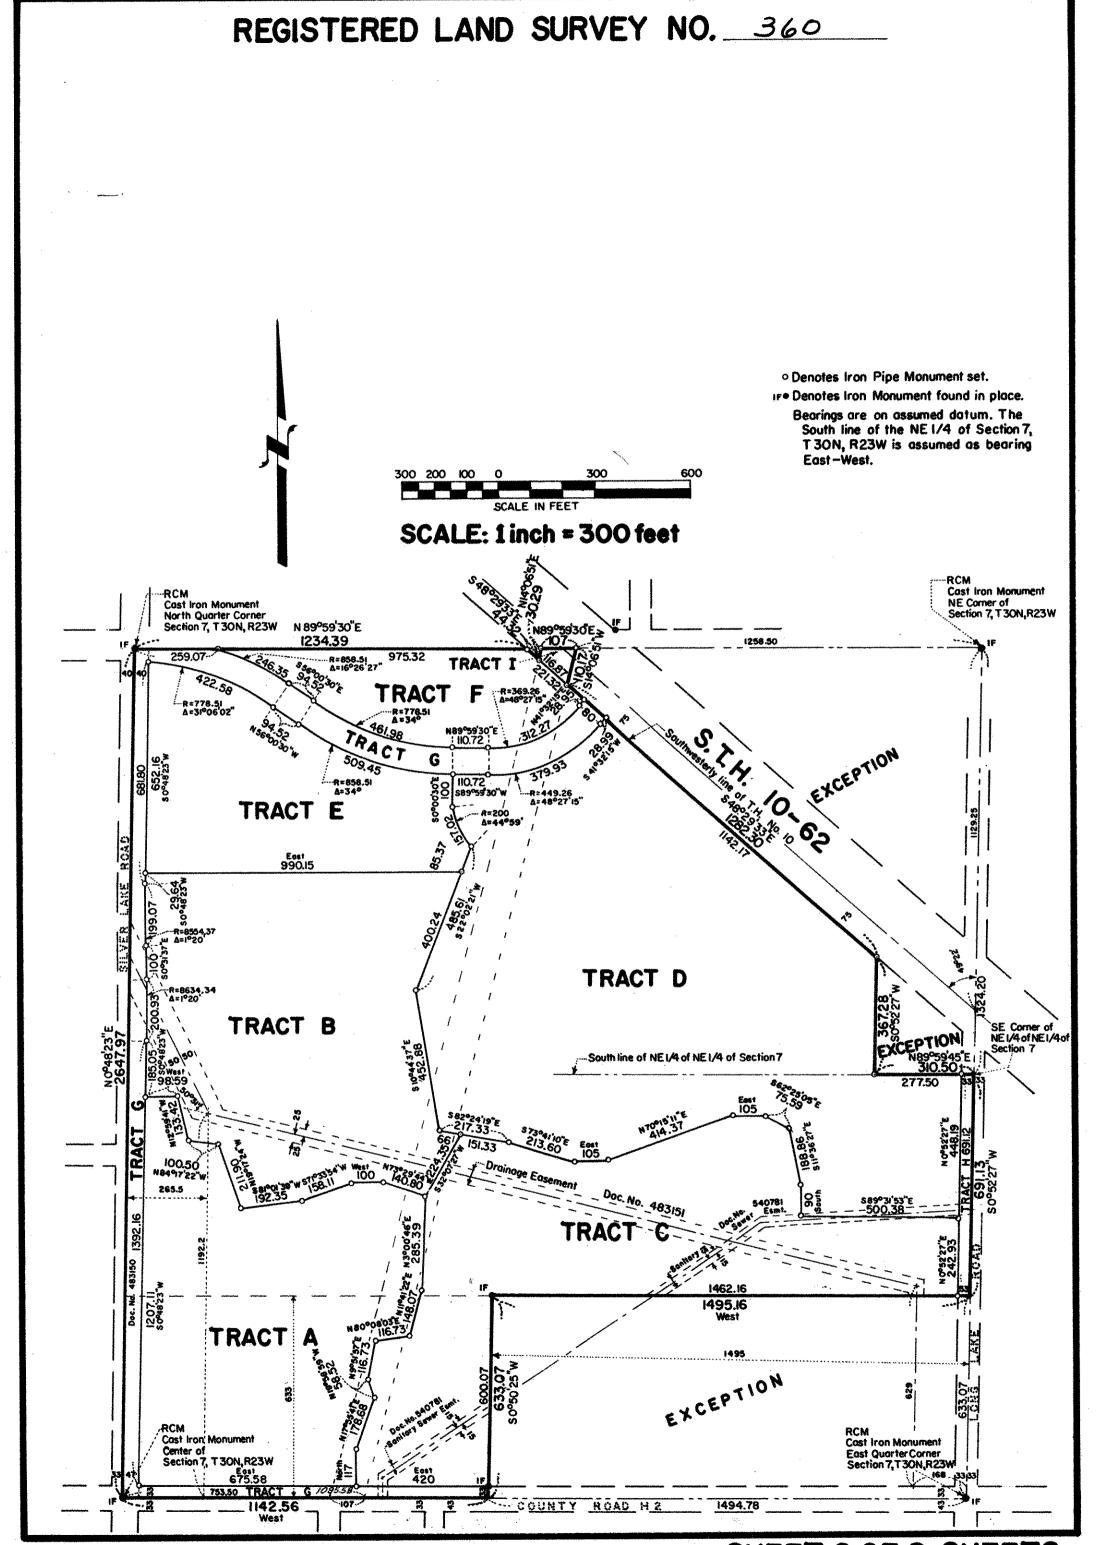

SHEET 2 OF 2 SHEETS