REGISTERED LAND SURVEY NO. 361


I, Donald W. Schmidt, hereby certify that in accordance with the provisions of Chapter 508, Minnesota Statutes of 1949, as amended, I have surveyed the following described tract of land in the County of Ramsey, State of Minnesota, to wit:

Tract "A", Registered Land Survey No. 35, files of Registrar of Titles, County of Ramsey, except the South 125 feet of the North 840 feet lying Westerly of the Easterly 650 feet of said Tract "A", also except that part lying South of the North 990 feet of said Tract "A" and also except that part described as follows: Commencing at the Northwest corner of said Tract "A"; thence East along the North line of said Tract "A" a distance of 485 feet to the actual point of beginning of the tract of land to be described; thence South 29 degrees 00 minutes East a distance of 428.6 feet; thence East to a point on the East line of said Tract "A" distant 374.86 feet South from the Northeast corner of said Tract "A", as measured along said East line; thence North along the East line of said Tract "A" to the Northeast corner of said Tract "A"; thence West along the North line of said Tract "A" to the point of beginning.

That the survey shown hereon is a correct delineation of said survey, this 19 day of November ____, 1980.

Minnesota Registered Land Surveyor Minnesota Registration No. 10459

Approved and accepted by the City Council of the City of Shoreview, Minnesota, this ag day of September , 1980.

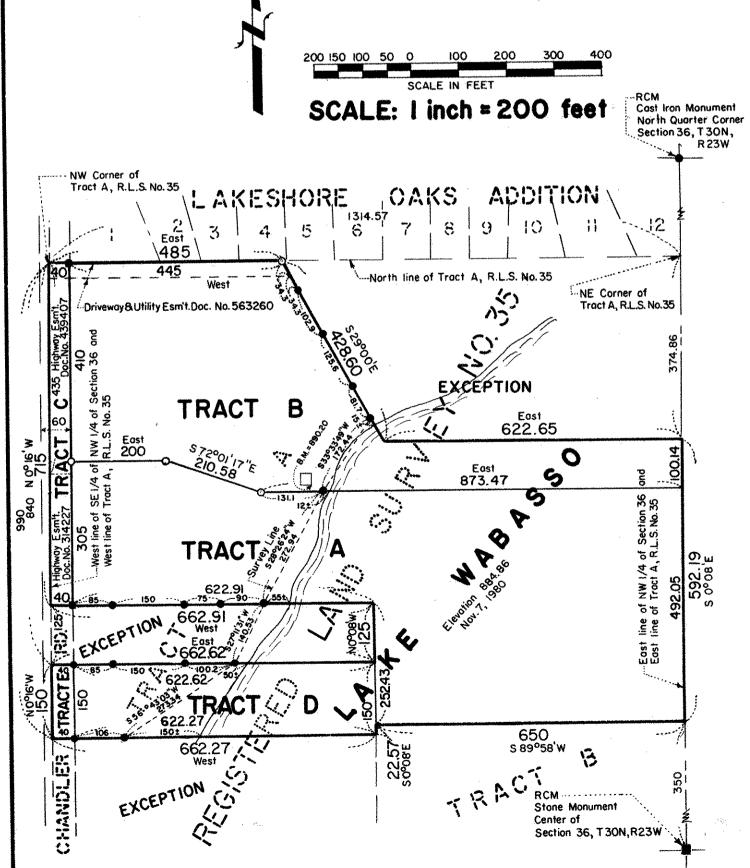

No delinquent taxes and transfer entered this 19th day of 1980. Director Department of Property Taxation Pursuant to Chapter 7, Minnesota Laws of 1976, this Registered Land Survey has been approved this 20 Th day of November Acting Ramsey County Surveyor Registrar of Titles, County of Ramsey, State of Minnesota I hereby certify that this Registered Land Survey No. 361_ was filed in this office this 20th day of November , 1980, at 10:10 o'clock A.M., as Document
No. 700232 Eugene H. Gibbons Registrar of Titles o Denotes iron pipe monument set • Denotes iron found inplace Bearings are on an assumed datum-The North line of Tract A, Registered Land Survey No. 35 assumed as East-West

Elevations are City of Shoreview and USGS

B.M.=897.16 Top center of concrete outlet structure on North side of Harriet Ave.

B.M.=890.20 SE corner of concrete slab

near South line of Tract B as shown.

1200 ± feet East of Chandler Road.

datum.