

COPY

REGISTERED LAND SURVEY NO. 362

I, Wayne McLagan, Registered Land Surveyor, hereby certify that in accordance with the provisions of Chapter 508, Minnesota Statutes of 1949, as amended, I have surveyed the following described tract of land in the County of Ramsey, State of Minnesota to-wit:

That part of the Northeast quarter (NE $\frac{1}{4}$) of Section twenty-two (22) in Township twenty-nine (29) Range twenty-three (23), particularly described as follows: Commencing on the North line of said Northeast quarter 605.22 feet west of the Northeast corner of said quarter section; thence West on said North line 504.9 feet; thence South 431.2 feet; thence East 504.9 feet; thence North 431.2 feet to the place of beginning, except the East 30 feet thereof, according to the United States Government survey thereof.

That the survey shown herein is a correct delineation of said survey this 19th day of November, 1980.

Wayne McLagan
Wayne McLagan, Registered Land Surveyor
Minnesota Registration No. 3559

Approved and accepted by the City Council of the City of St. Paul, Minnesota, this 4 day of Dec., 1980.

Thos Mif
Clerk

Pursuant to Chapter 7, Minnesota Laws of 1976, this Registered Land Survey has been approved this 8TH day of December, 1980.

F. R. Kvidera
F. R. Kvidera,
Acting Ramsey County Surveyor

No delinquent taxes and transfer entered this 5th day of December, 1980.

Law Mc Kenna Director
Department of Property Taxation

By P. Loney Deputy

Registrar of Titles, County of Ramsey, State of Minnesota
I hereby certify that this Registered Land Survey No. 362 was filed in this office the 8th day of DECEMBER, 1980, at 2:00 o'clock P.M., as Document No. 701064.

Eugene H. Gibbons, Registrar of Titles


By _____ Deputy

REGISTERED LAND SURVEY NO. 362


A horizontal scale bar with markings at 0, 50, 100, and 200. The unit 'FEET' is indicated at the right end. The bar is divided into segments: the first 50 feet is marked with alternating black and white squares, and the remaining 150 feet is a solid black bar. The word 'SCALE' is written below the 0 mark, and 'IN' is written below the 100 mark.

NW COR. OF NE 1/4, SEC. 22, T.29N., R.23W.
 RAMSEY COUNTY GRANITE MON. FOUND

NE COR. OF NE 1/4, SEC. 22, 29-23
RAMSEY CO. COR., P.K. SPIKE FOUND.

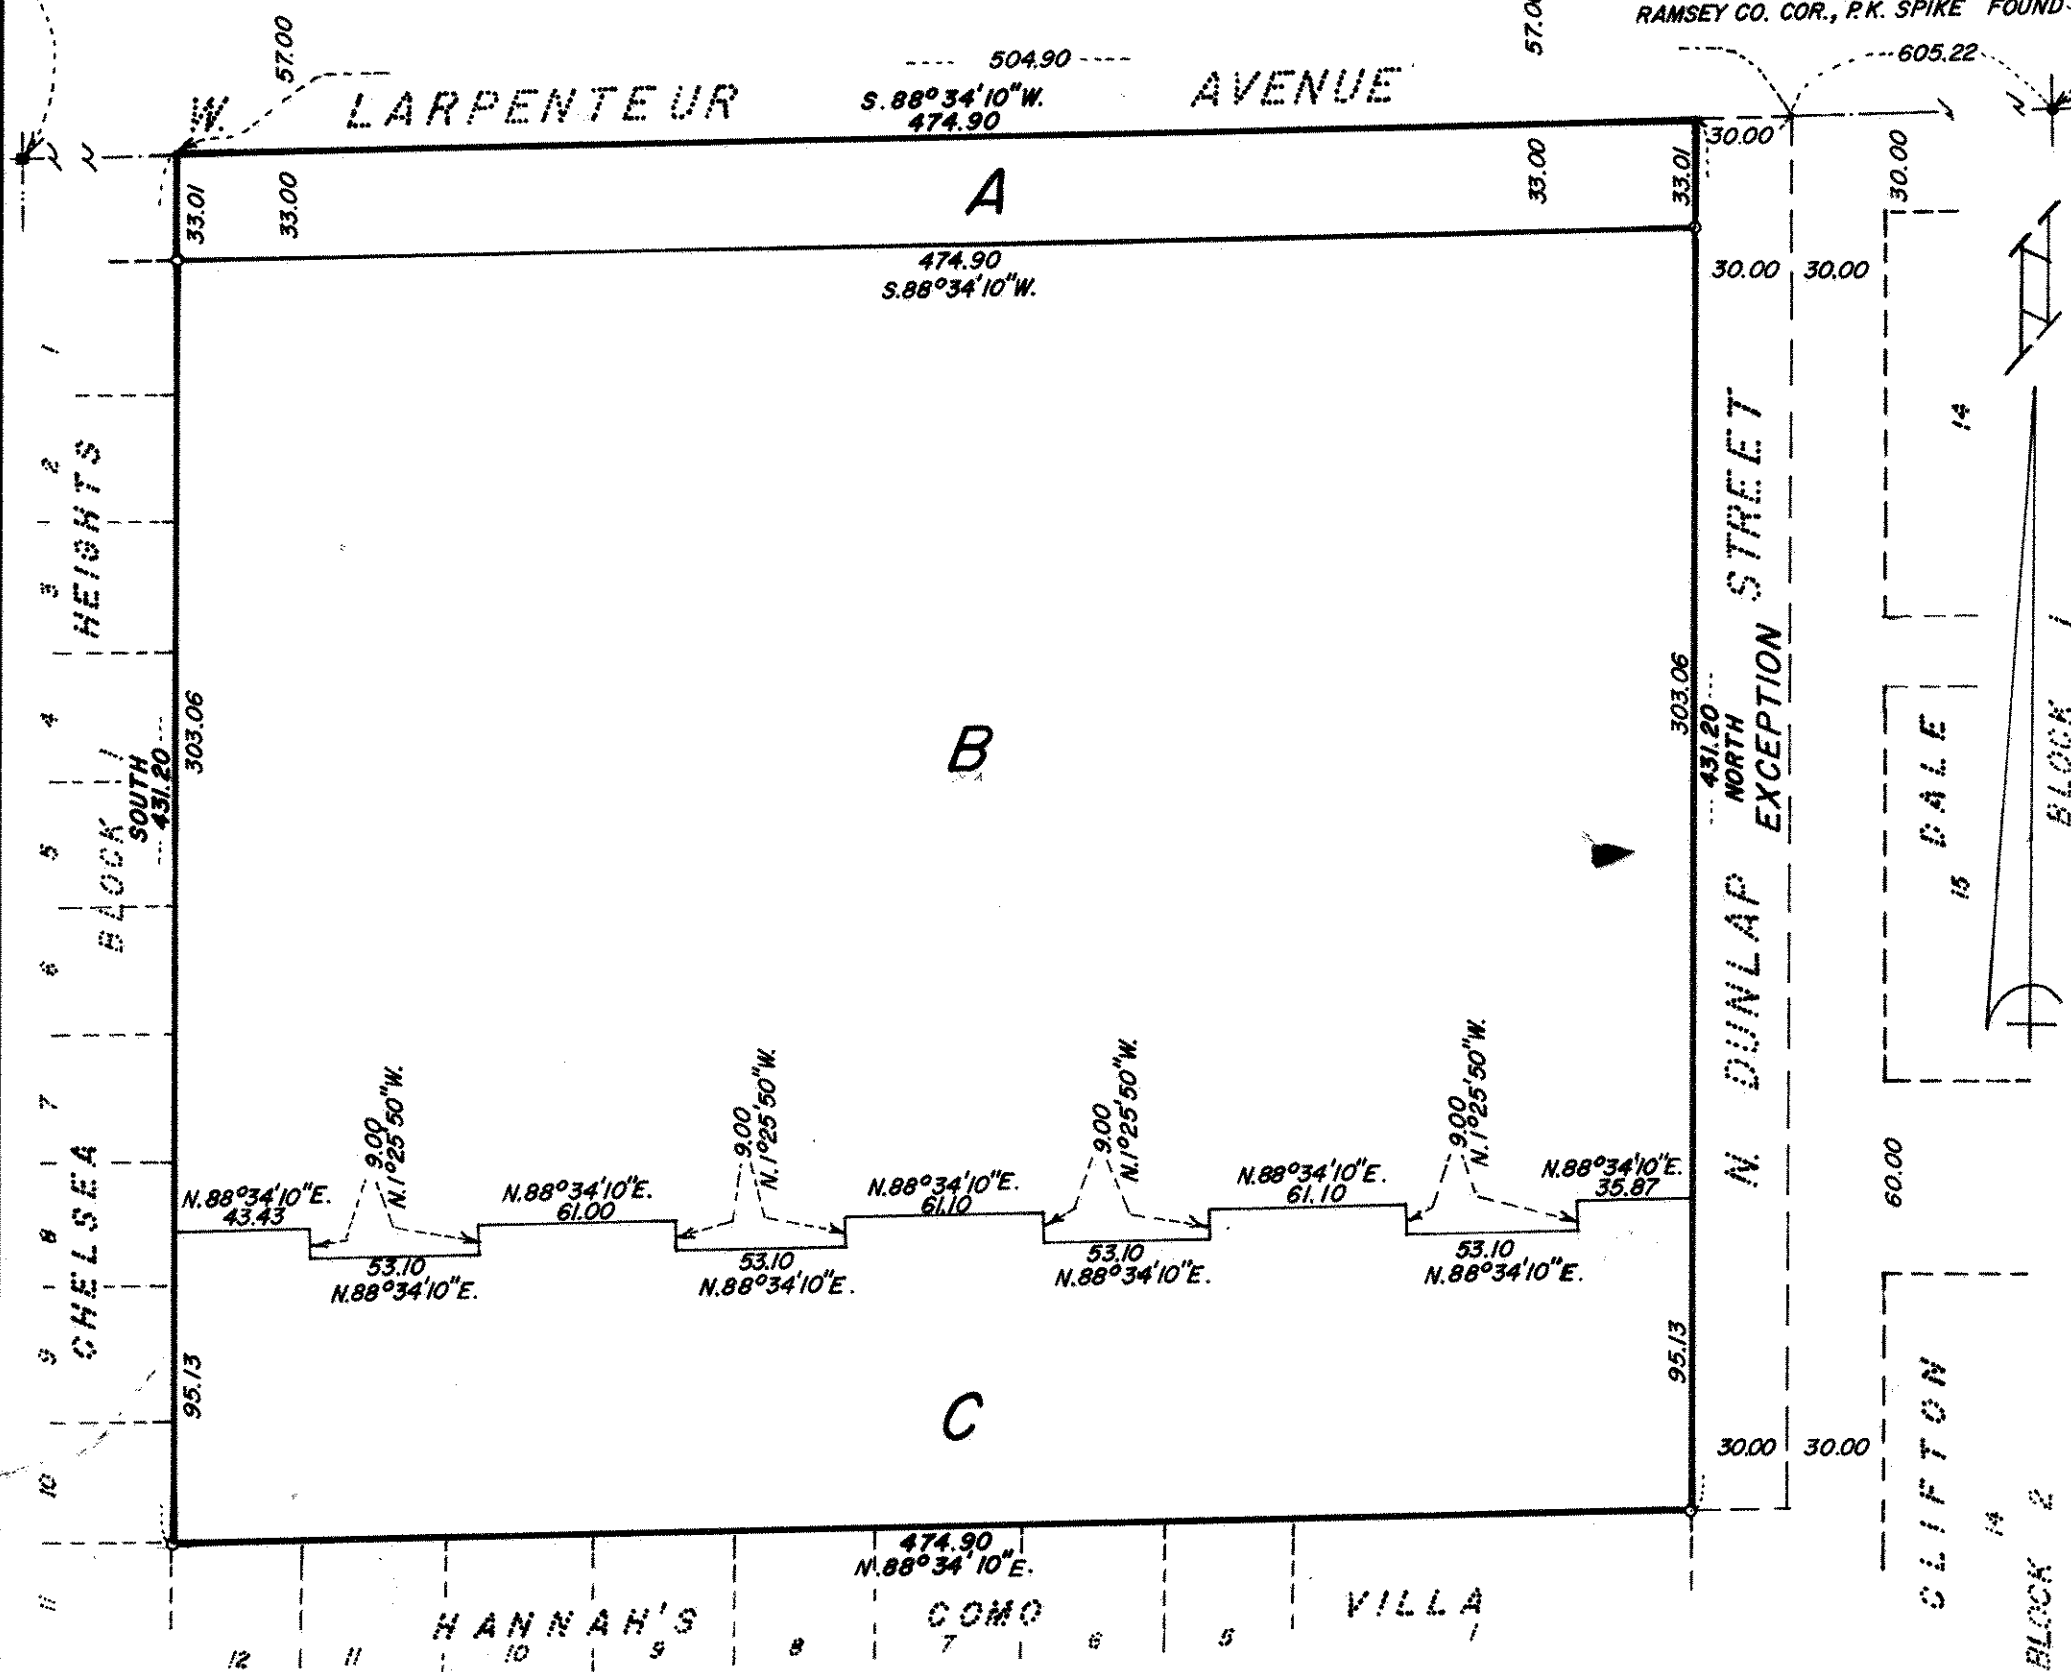

SEC. 22, T.29N., R.23W.

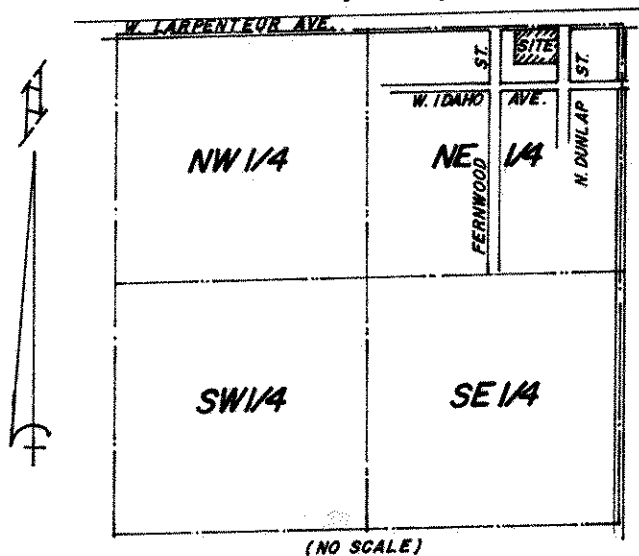

○ DENOTES IRON MON. 3/4 INCH X 14 INCHES SET, MARKED WITH REGISTRATION NO. 3559.

BEARINGS ARE ON AN ASSUMED DATUM.

PAUL R. McLAGAN & SON,
Registered Land Surveyors.