


COPY

REGISTERED LAND SURVEY No. 365

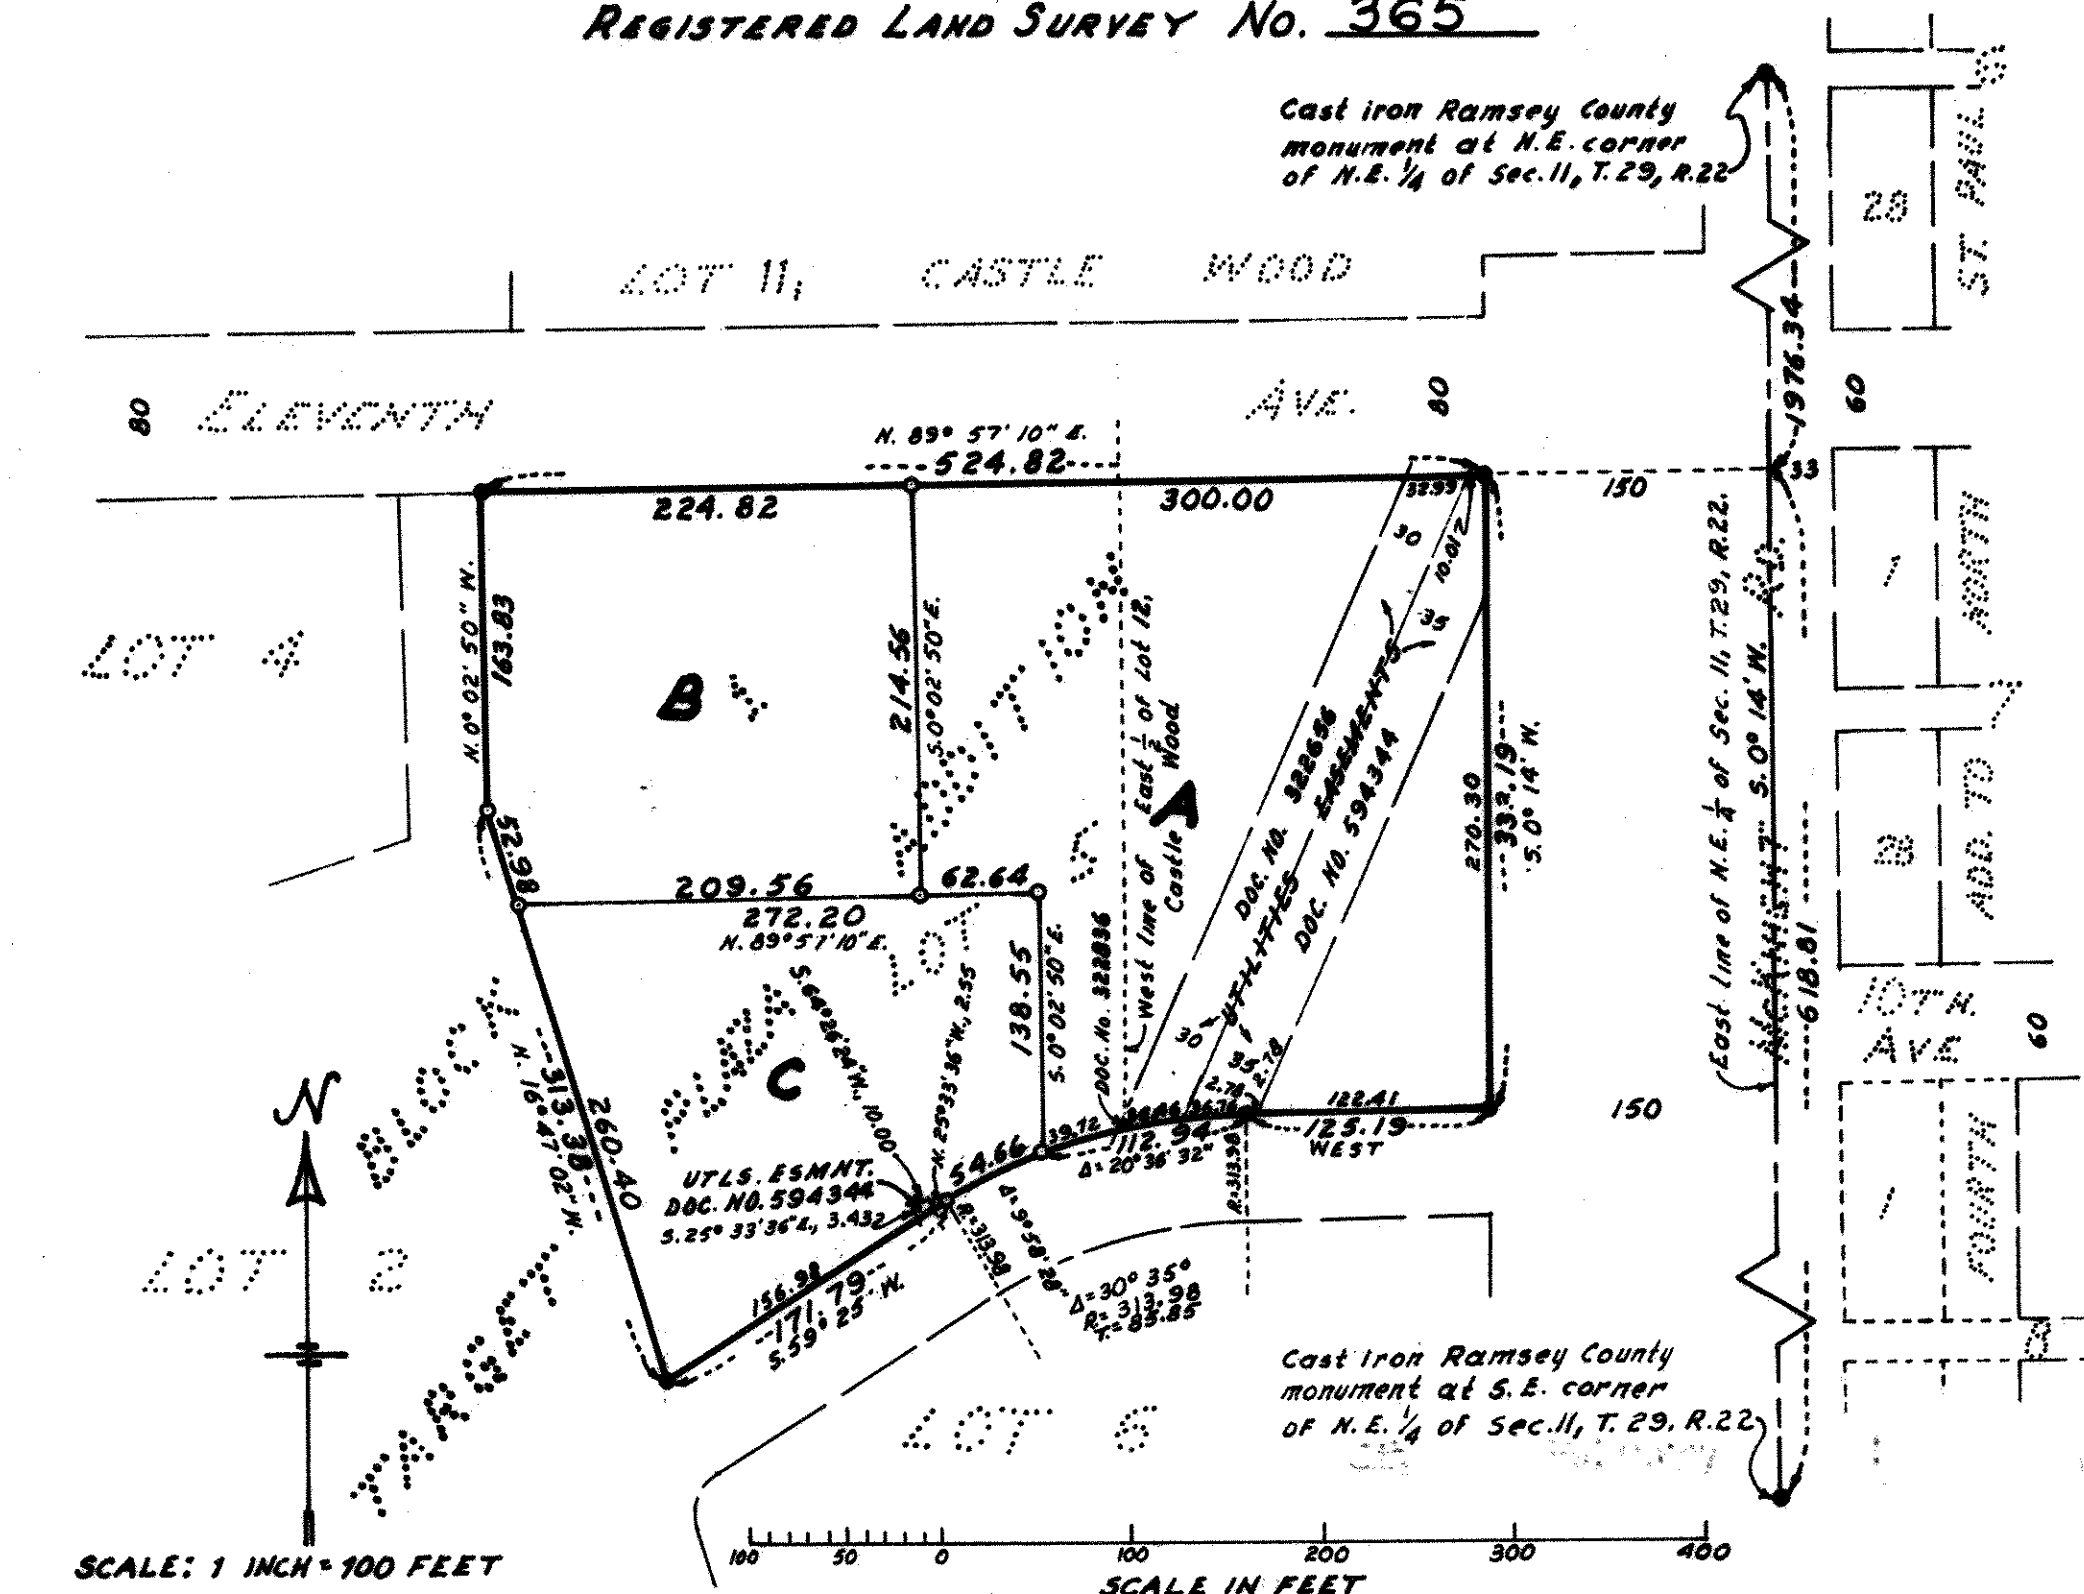

Bearing are based on an assumed datum. Dimensions shown on curves are arc measure. • Indicates iron pipe monument found in place. ○ Indicates iron pipe monument placed by this survey.

I, John R. Turpin, hereby certify that in accordance with the provisions of Chapter 508, Minnesota Statutes of 1949 as amended, I have surveyed the following described tract of land in the County of Ramsey and State of Minnesota, to-wit:

Lot 5, Block 1, Target Plaza Addition.

That the survey shown hereon is a correct delineation of said survey, this 20th day of March, A.D. 1981.

John R. Turpin, Registered Land Surveyor, Minnesota Registration No. 6740

Approved and accepted by the City Council of the City of North St. Paul, Minnesota, this 27th day of February, A.D. 1981

William T. Sandberg
Mayor

Robert L. Gatti
Clerk

No delinquent taxes and transfer entered this 27th day of March, A.D. 1981.

Lou McKenna Director By Teresa Faltersick Deputy
Department of Property Taxation

Pursuant to Chapter 7, Minnesota Laws of 1976, this Registered Land Survey has been approved this 27th day of March, 1981.

F.R. Kvidera
Acting Ramsey County Surveyor

REGISTRAR OF TITLES, COUNTY OF RAMSEY, STATE OF MINNESOTA

I hereby certify that this Registered Land Survey No. 365 was filed in this office this 27th day of March, 1981, at 10:20 o'clock A.M. as Document No. 705539

Eugene H. Gibbons, Registrar of Titles