

COPY

REGISTERED LAND SURVEY NO. 380

I, LeRoy H. Winner, surveyor, hereby certify that in accordance with the provisions of Chapter 508, Minnesota Statutes of 1949, as amended, I have surveyed the following described tract of land in the County of Ramsey, State of Minnesota, to-wit:

Tracts "C" and "D", Registered Land Survey No. 306,
files of Registrar of Titles, County of Ramsey.

That the survey shown herein is a correct delineation of said survey, this
3rd. day of January, 19 83.

LeRoy H. Winner
LeRoy H. Winner, Registered Land Surveyor
Minnesota Registration No. 4987

Approved and accepted by the City Council of the City of Arden Hills, Minnesota,
this 10th day of February, 19 83.

Robert Woodburn
Mayor

Charlotte McNish
Clerk

Pursuant to Chapter 7, Minnesota Laws of 1976, this Registered Land Survey
has been reviewed and approved, this 28th day of February,
19 83, and the conditions of Minnesota Statutes, Section 505.03, Sub-
division 2, have been fulfilled.

F. R. Kvidera
F. R. Kvidera
Acting Ramsey County Surveyor

No delinquent taxes and transfer entered, this 23 day of February,
19 83.

Lou McKenna Director By mg Dunmore Deputy
Department of Property Taxation



Registrar of Titles, County of Ramsey, State of Minnesota

I hereby certify that this Registered Land Survey No. 380 was filed in this
office this 1st day of MARCH, 1983, at 4:20
o'clock P.M., as Document No. 233507.

Eugene H. Gibbons, Registrar of Titles By _____ Deputy

COPY

REGISTERED LAND SURVEY NO. 380

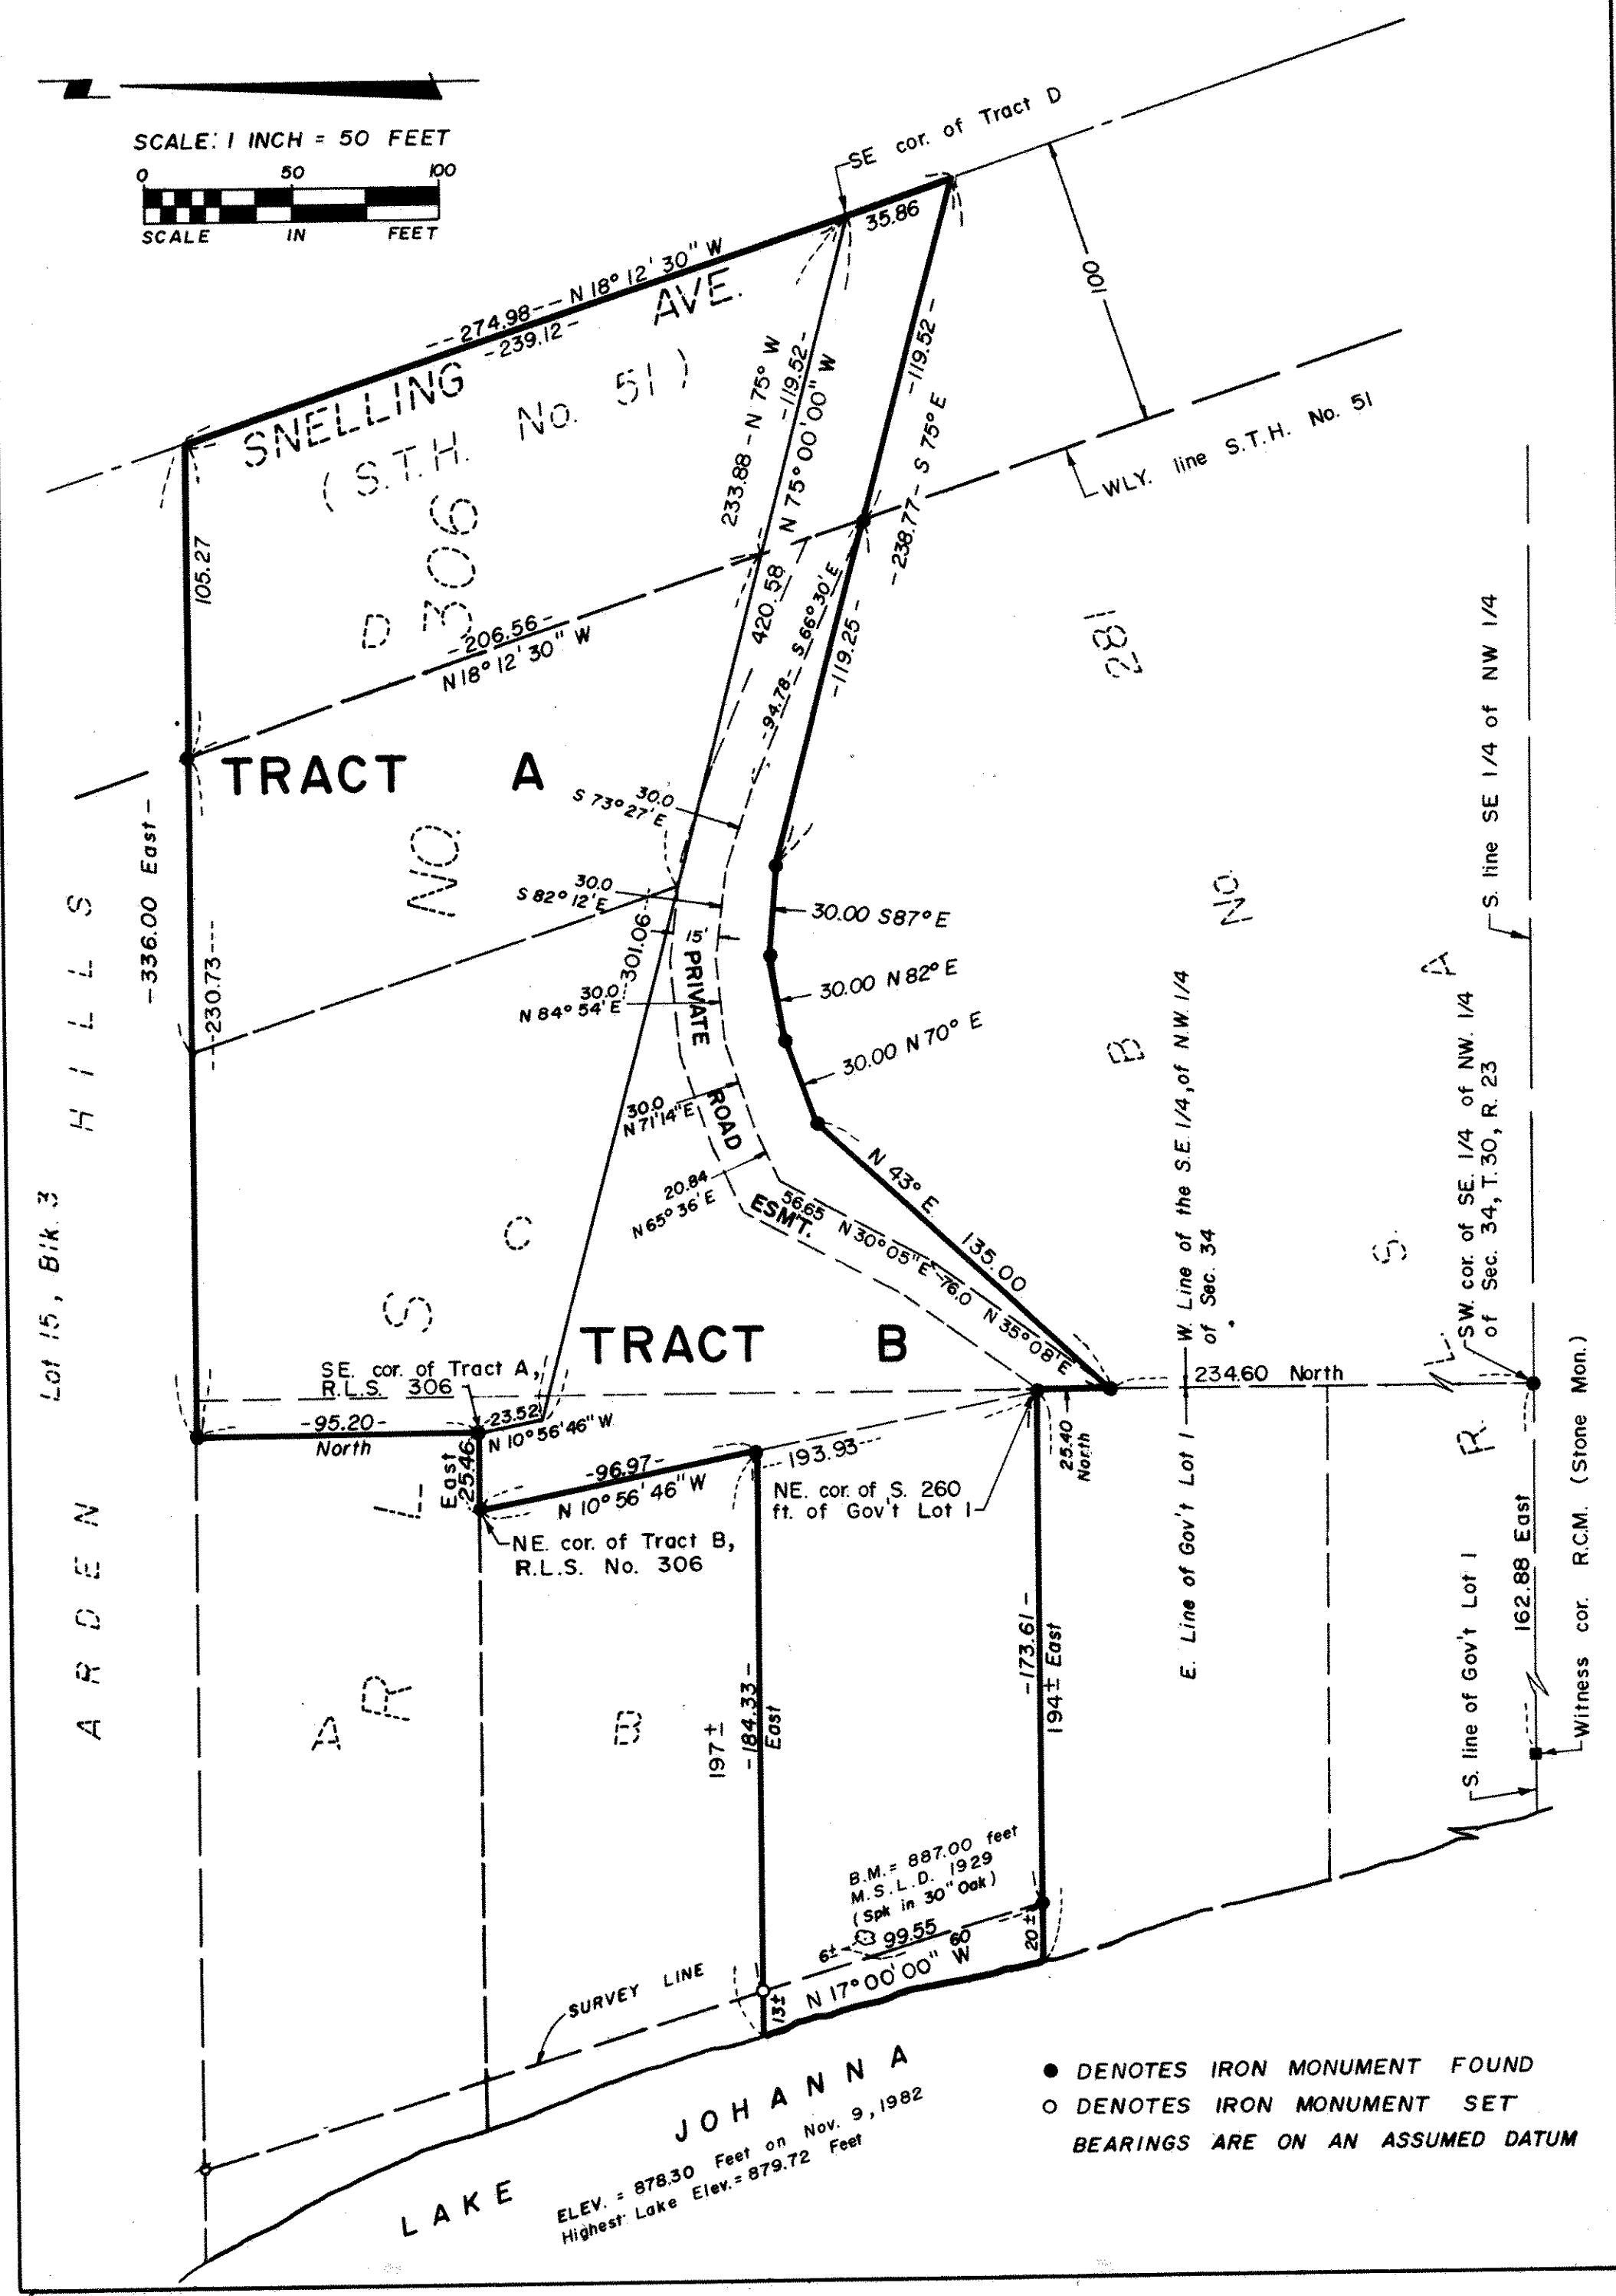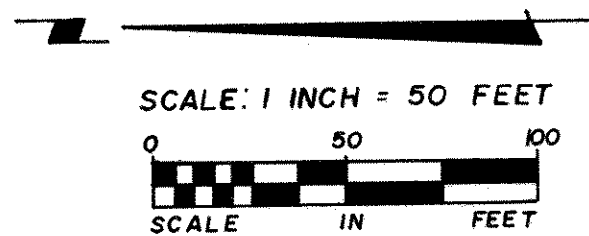

- DENOTES IRON MONUMENT FOUND
- DENOTES IRON MONUMENT SET
- BEARINGS ARE ON AN ASSUMED DATUM