

COPY

REGISTERED LAND SURVEY NO. 390

I, LeRoy H. Winner, Surveyor, hereby certify that in accordance with the provisions of Chapter 508, Minnesota Statutes of 1949, as amended, I have surveyed the following described tract of land in the County of Ramsey, State of Minnesota, to-wit:

Tract J, REGISTERED LAND SURVEY NO. 303, Tracts D, E and F, REGISTERED LAND SURVEY NO. 310 and Tract G, REGISTERED LAND SURVEY NO. 354, files of Registrar of Titles, County of Ramsey.

That the survey shown hereon is a correct delineation of said survey, this 9th day of January, 1984.

LeRoy H. Winner
LeRoy H. Winner, Registered Land Surveyor,
Minnesota Registration No. 4987

Approved and accepted by the City Council of the City of North Oaks, Minnesota, this 12th day of January, 1984.

Warren W. Johnson
Mayor

Nancy P. Rongach
Clerk

Pursuant to Chapter 7, Minnesota Laws of 1976, this Registered Land Survey has been reviewed and approved, this 30th day of January, 1984, and the conditions of Minnesota Statutes, Section 505.03, Subdivision 2, have been fulfilled.

F. R. Kvidera
F. R. Kvidera
Acting Ramsey County Surveyor

transfer entered, this 20th day of January, 1984. No delinquent taxes and

Lou McKenna Director By H. Knutson Deputy
Department of Property Taxation

Registrar of Titles, County of Ramsey, State of Minnesota

I hereby certify that this Registered Land Survey No. 390 was filed in this office this 30th day of JANUARY, 1984, at 9:00 o'clock A.M., as Document No. 751646.

Eugene H. Gibbons, Registrar of Titles



By _____ Deputy

COPY

REGISTERED LAND SURVEY NO. 390

JANUARY 3, 1984
LAKE ELEVATION=892.29 FEET
ST. PAUL WATER DEPT. CONTROLLED
HIGH WATER ELEVATION=896.0 FEET
(N.G.V.D. 1929)

SCALE: 1 inch = 200 feet
0 100 200 300
SCALE IN FEET

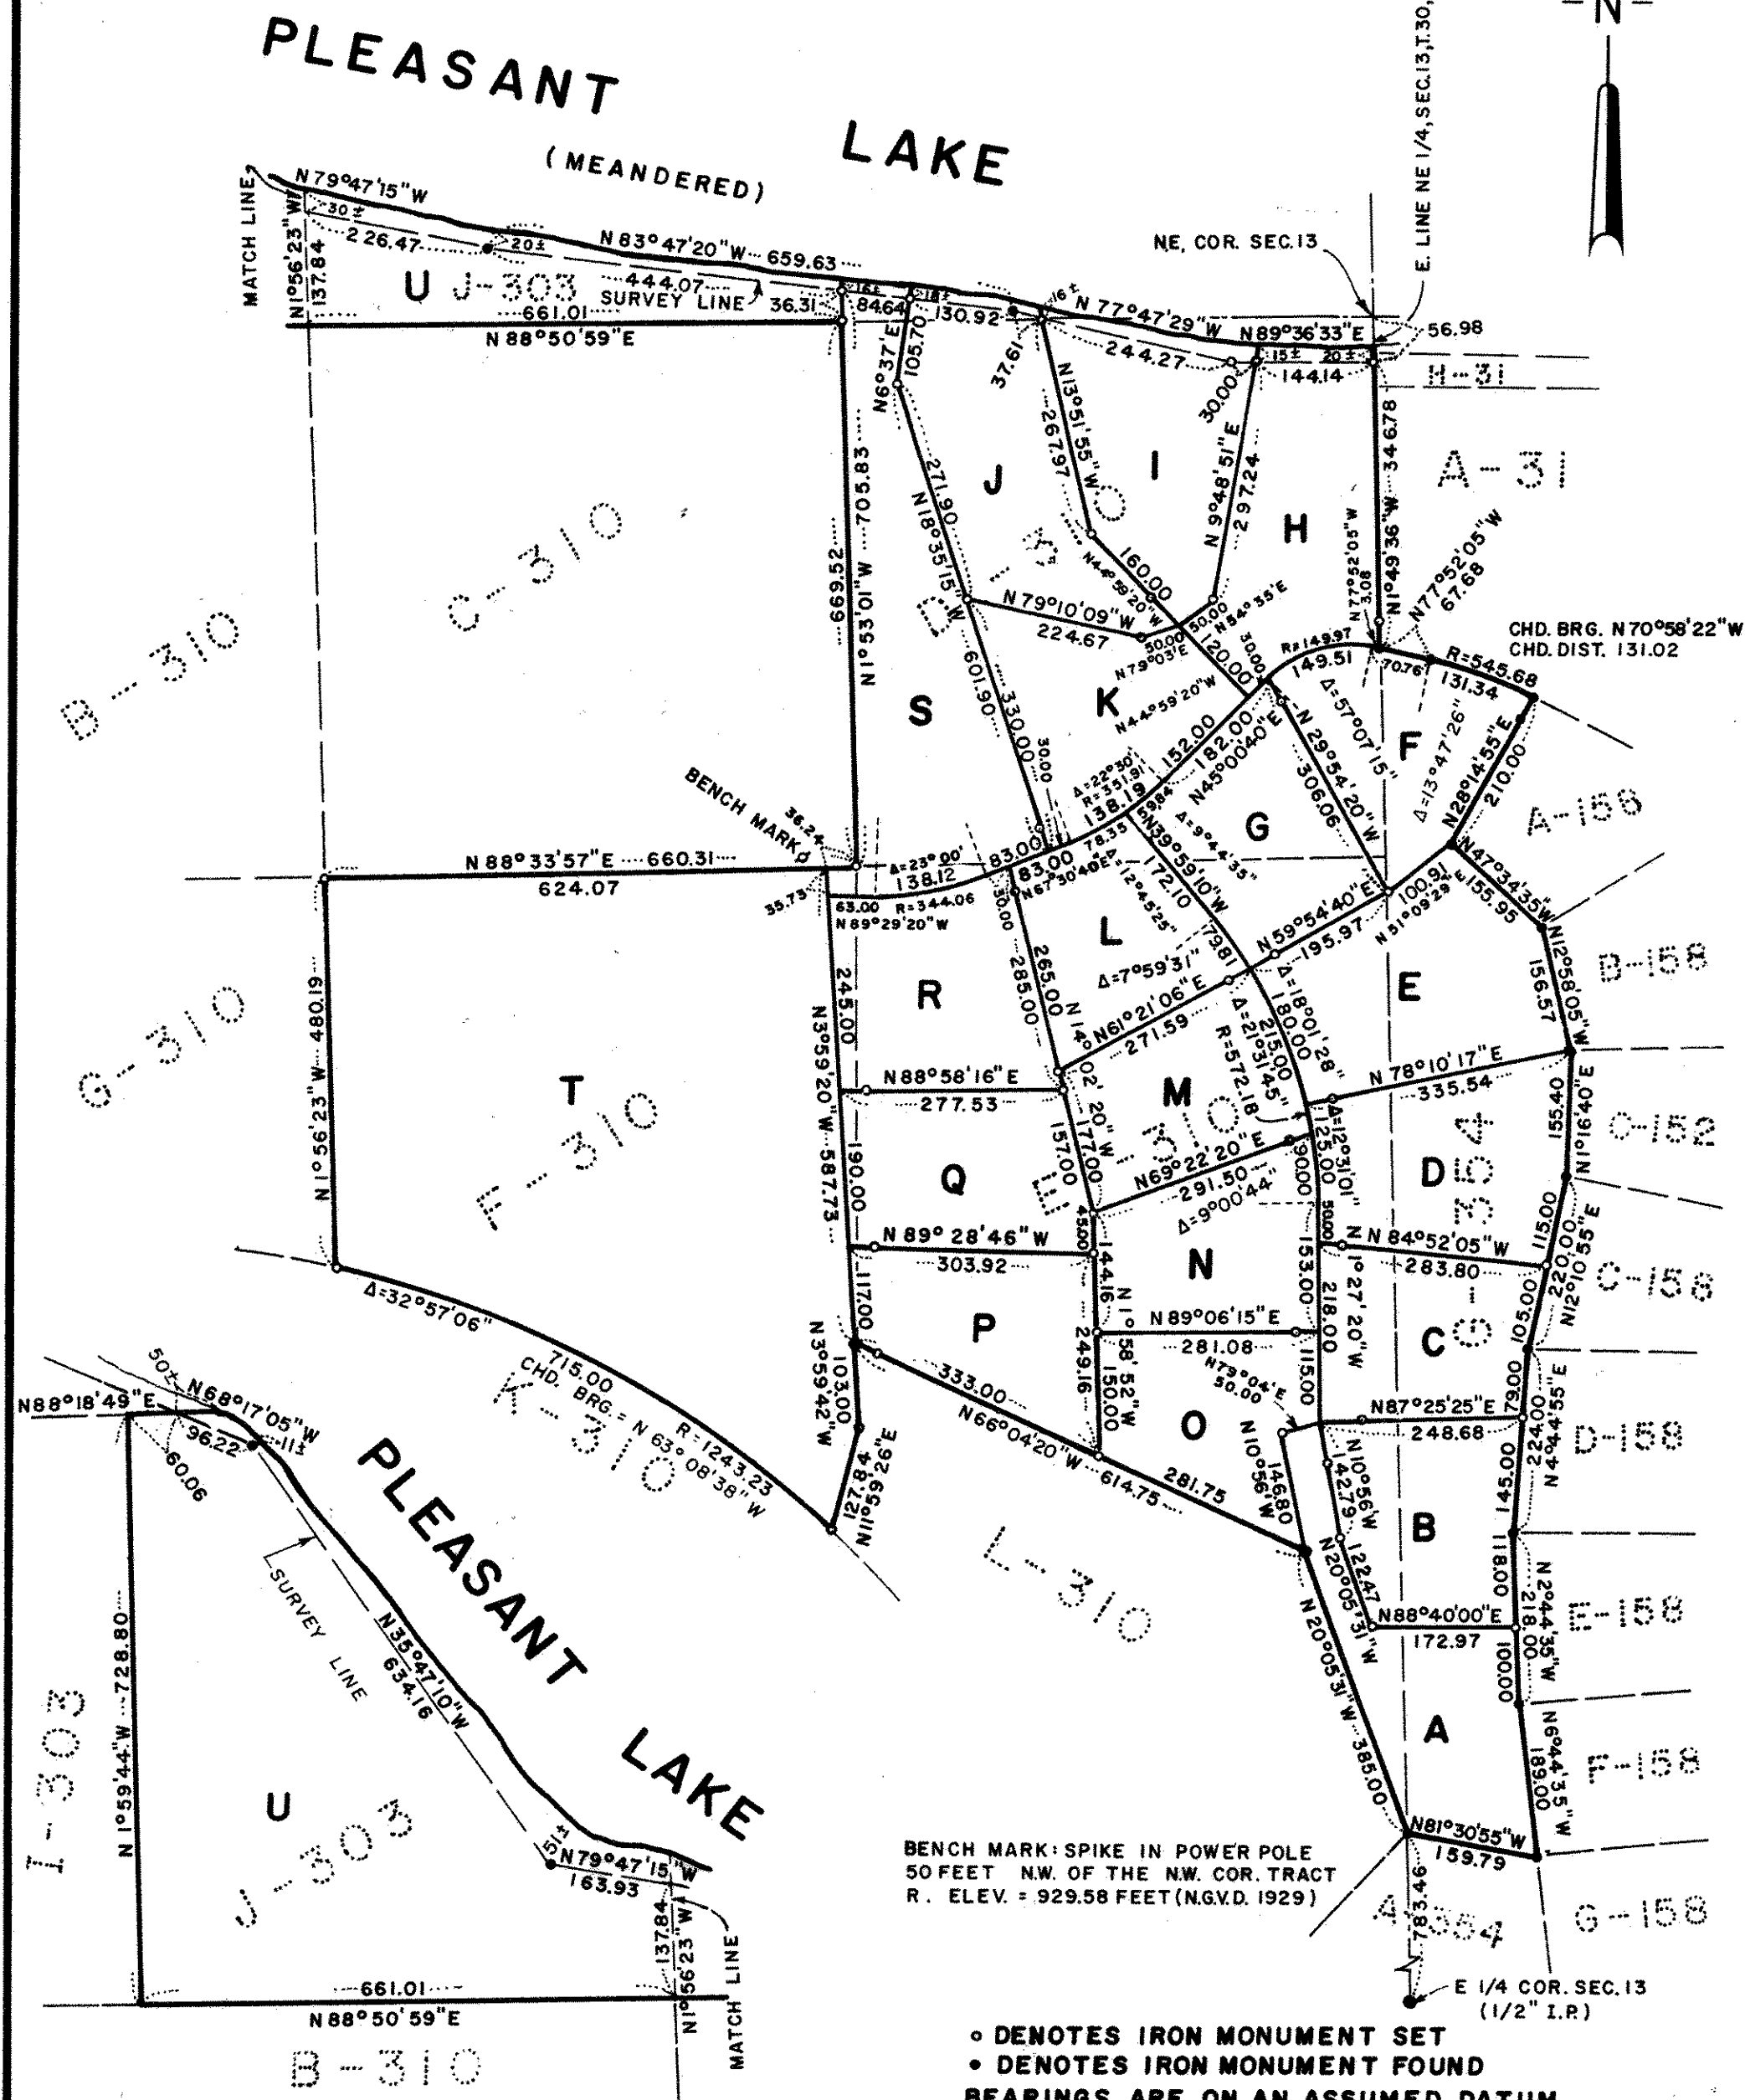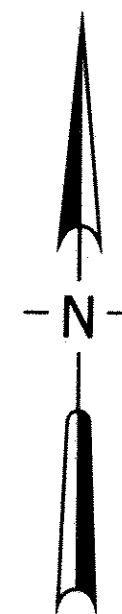

• DENOTES IRON MONUMENT SET
• DENOTES IRON MONUMENT FOUND
BEARINGS ARE ON AN ASSUMED DATUM