

COPY

REGISTERED LAND SURVEY NO. 393

I, LeRoy H. Winner, Surveyor, hereby certify that in accordance with the provisions of Chapter 508, Minnesota Statutes of 1949, as amended, I have surveyed the following described tract of land in the County of Ramsey, State of Minnesota, to-wit:

Tract U, REGISTERED LAND SURVEY NO. 284, Tracts I, J, O and P,
REGISTERED LAND SURVEY NO. 368, files of Registrar of Titles,
County of Ramsey.

That the survey shown hereon is a correct delineation of said survey,
this 4th day of April, 1984.

LeRoy H. Winner
LeRoy H. Winner, Registered Land Surveyor,
Minnesota Registration No. 4987

Approved and accepted by the City Council of the City of North Oaks, Minnesota,
this 17th day of April, 1984.

Walter W. Johnston
Mayor

Nancy P. Rozucki
Clerk

Pursuant to Chapter 7, Minnesota Laws of 1976, this Registered Land Survey has been reviewed and approved, this 18th day of April, 1984, and the conditions of Minnesota Statutes, Section 505.03, Subdivision 2, have been fulfilled.

F.R. Kvidera
F.R. Kvidera
Acting Ramsey County Surveyor


No. delinquent taxes and transfer entered this 18th day of April, 1984.

Joe McKenna Director By Donna Keene Deputy
Department of Property Taxation

Registrar of Titles, County of Ramsey, State of Minnesota

I hereby certify that this Registered Land Survey No. 393 was filed in this office this 23rd day of April, 1984, at 8:50 o'clock A.M., as Document No. 756054.

Eugene H. Gibbons, Registrar of Titles By _____ Deputy

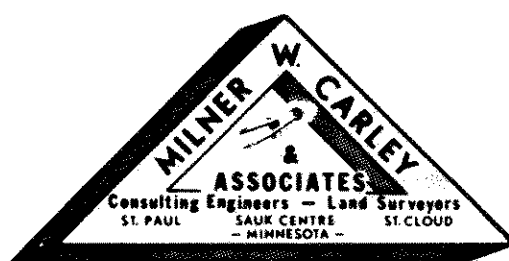



COPY

REGISTERED LAND SURVEY NO. 393

NW. COR. SEC. 5,
T. 30, R. 22 (C.I.M.)
R.C.M.

W. LINE OF N 1/2
SEC. 5, T. 30, R. 22

SCALE: 1 INCH=200 FEET
0 100 200 300 400
SCALE IN FEET

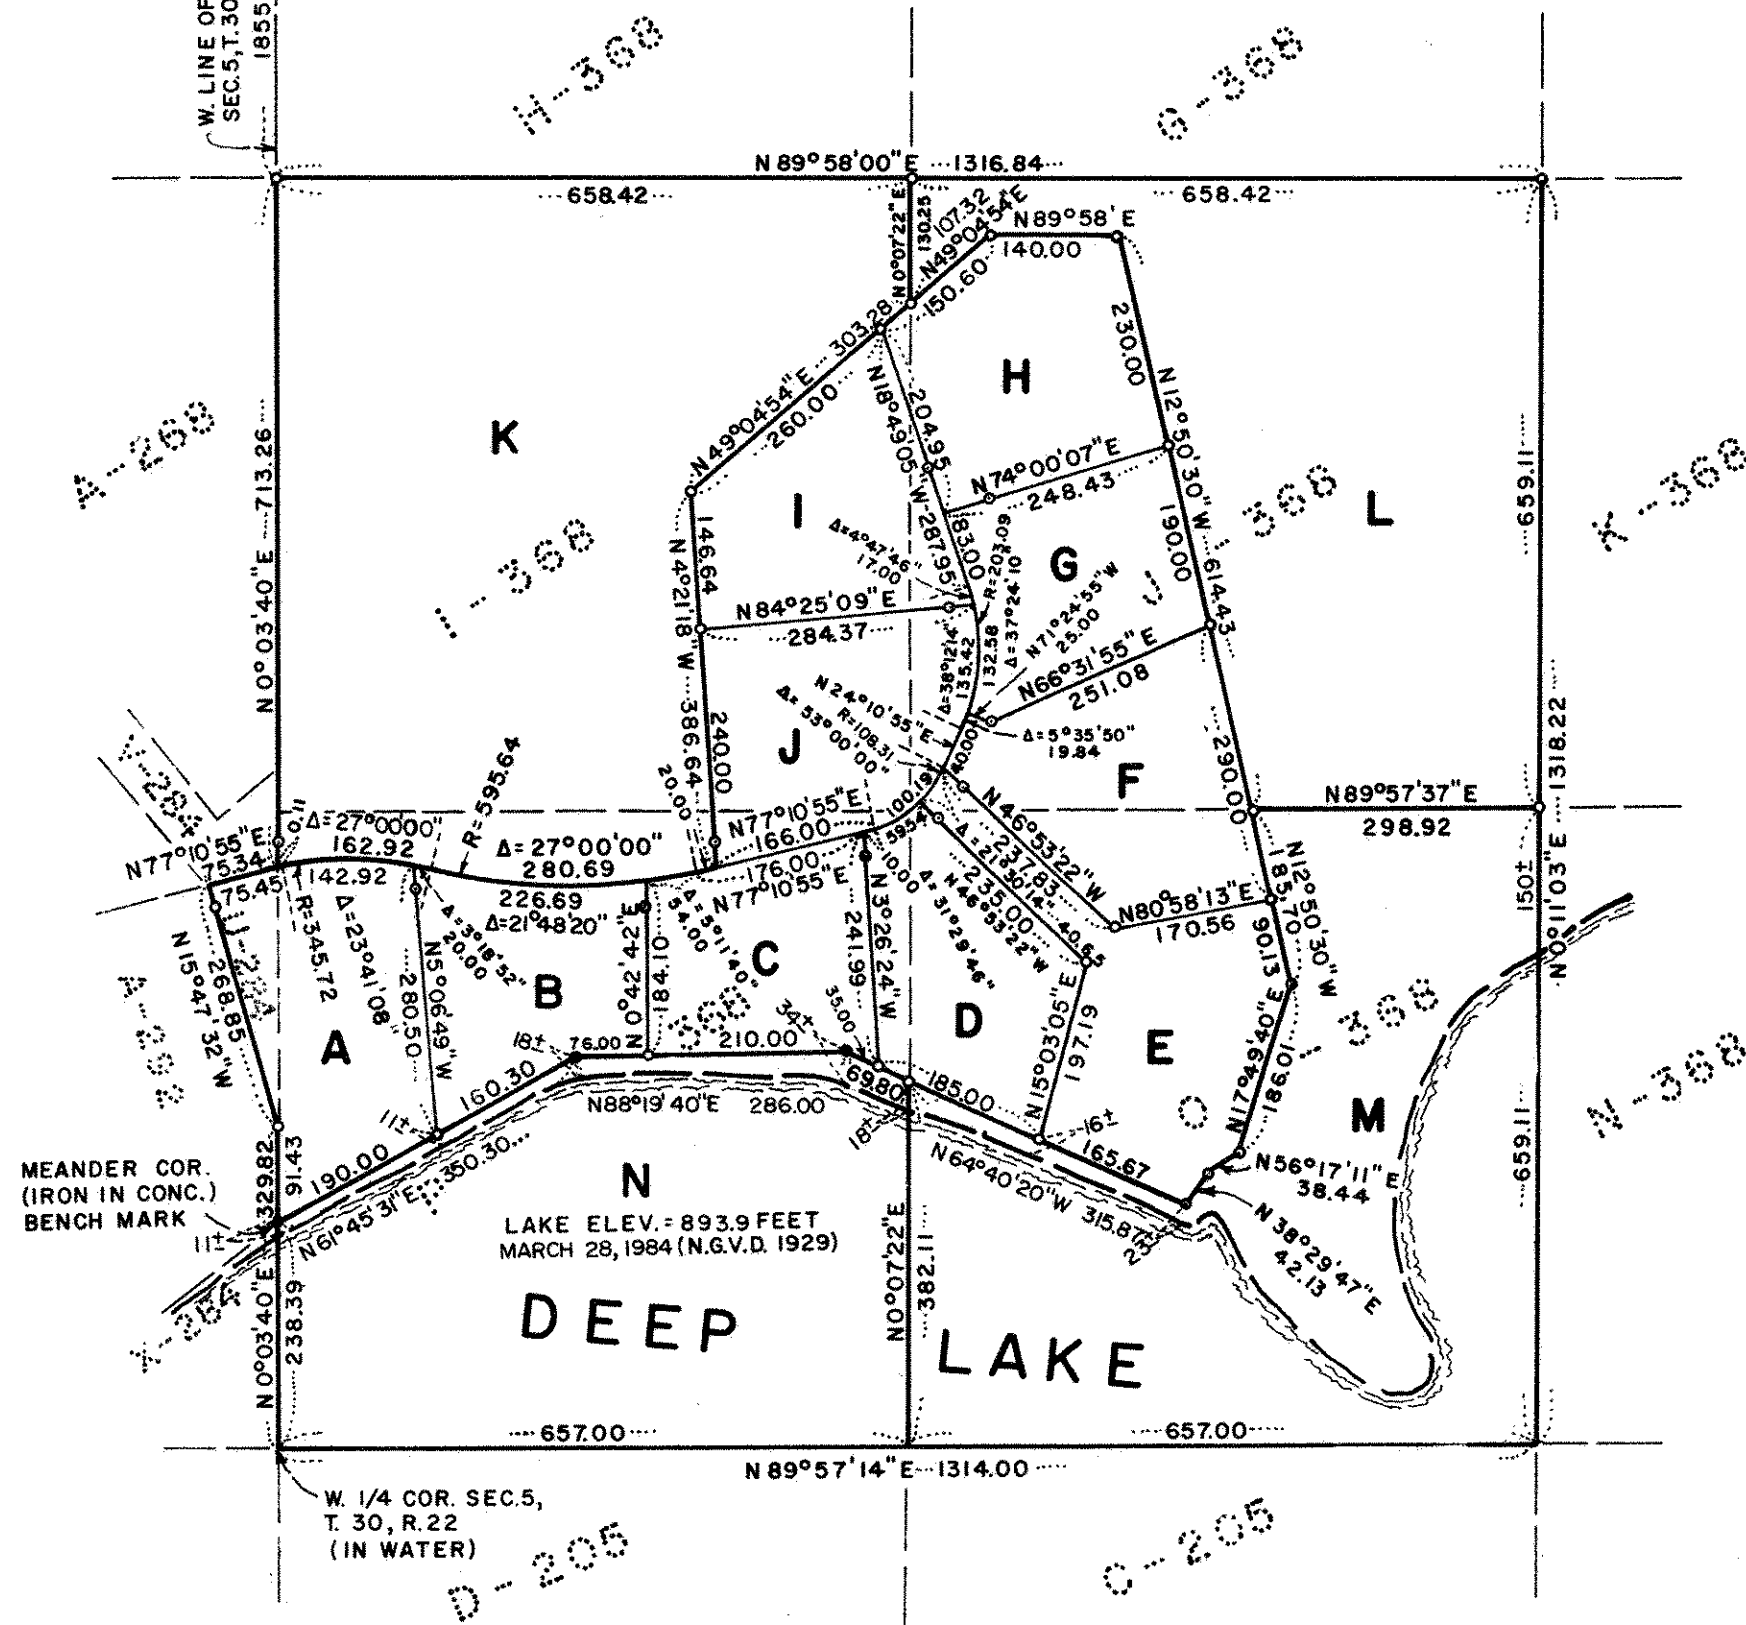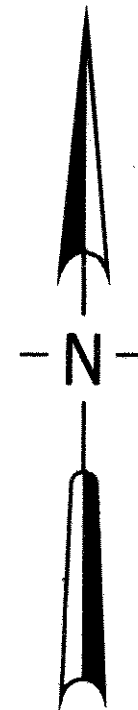

- DENOTES IRON MONUMENT FOUND
- DENOTES IRON MONUMENT SET

BEARINGS ARE ON AN ASSUMED DATUM

BENCH MARK: TOP OF MEANDER CORNER
(IRON IN CONC.) SW. COR. OF TRACT A
ELEV. = 894.65 FEET (N.G.V.D. 1929)

