

REGISTERED LAND SURVEY NO. 396

I, James E. Danley, Registered Land Surveyor, hereby certify that in accordance with the provisions of Chapter 508, Minnesota Statutes of 1949, as amended, I have surveyed the following described tract of land in the County of Ramsey, State of Minnesota, to-wit:

The following tracts all in Section 14, Township 29, Range 22:
The South $\frac{1}{2}$ of the West $\frac{3}{4}$ of the Southwest quarter of the Southeast quarter of said Section, except the following five parcels:

- (a) The South 260 feet of the East 384.48 feet thereof;
- (b) The East 28 rods of the North 22 rods thereof;
- (c) The West 264 feet of the South 330 feet thereof;
- (d) The East 33 feet of said South $\frac{1}{2}$ of the West $\frac{3}{4}$;
- (e) Also except that part of the East $\frac{1}{3}$ of the West $\frac{3}{4}$ lying between the North 22 rods and the South 260 feet thereof.

The Northwest quarter of the Southwest quarter of the Southeast quarter of said Section, Township and Range.
The West $\frac{1}{2}$ of the Northwest quarter of the Southeast quarter of said Section, Township and Range.

That the survey shown herein is a correct delineation of said survey this 6TH day of SEPTEMBER, 1984.

James E. Danley
James E. Danley, Registered Land Surveyor
Minnesota Registration No. 14887

Approved and accepted by the City Council of the City of Maplewood, Minnesota this 10th day of September, 1984.

John Krause Mayor Lucille E. Russell Clerk

Pursuant to Chapter 7, Minnesota Laws of 1976, this Registered Land Survey has been reviewed and approved this 12th day of September, 1984 and the conditions of Minnesota Statutes, Section 505.03, Subdivision 2, have been fulfilled.

David D. Claypool
David D. Claypool
Acting Ramsey County Surveyor

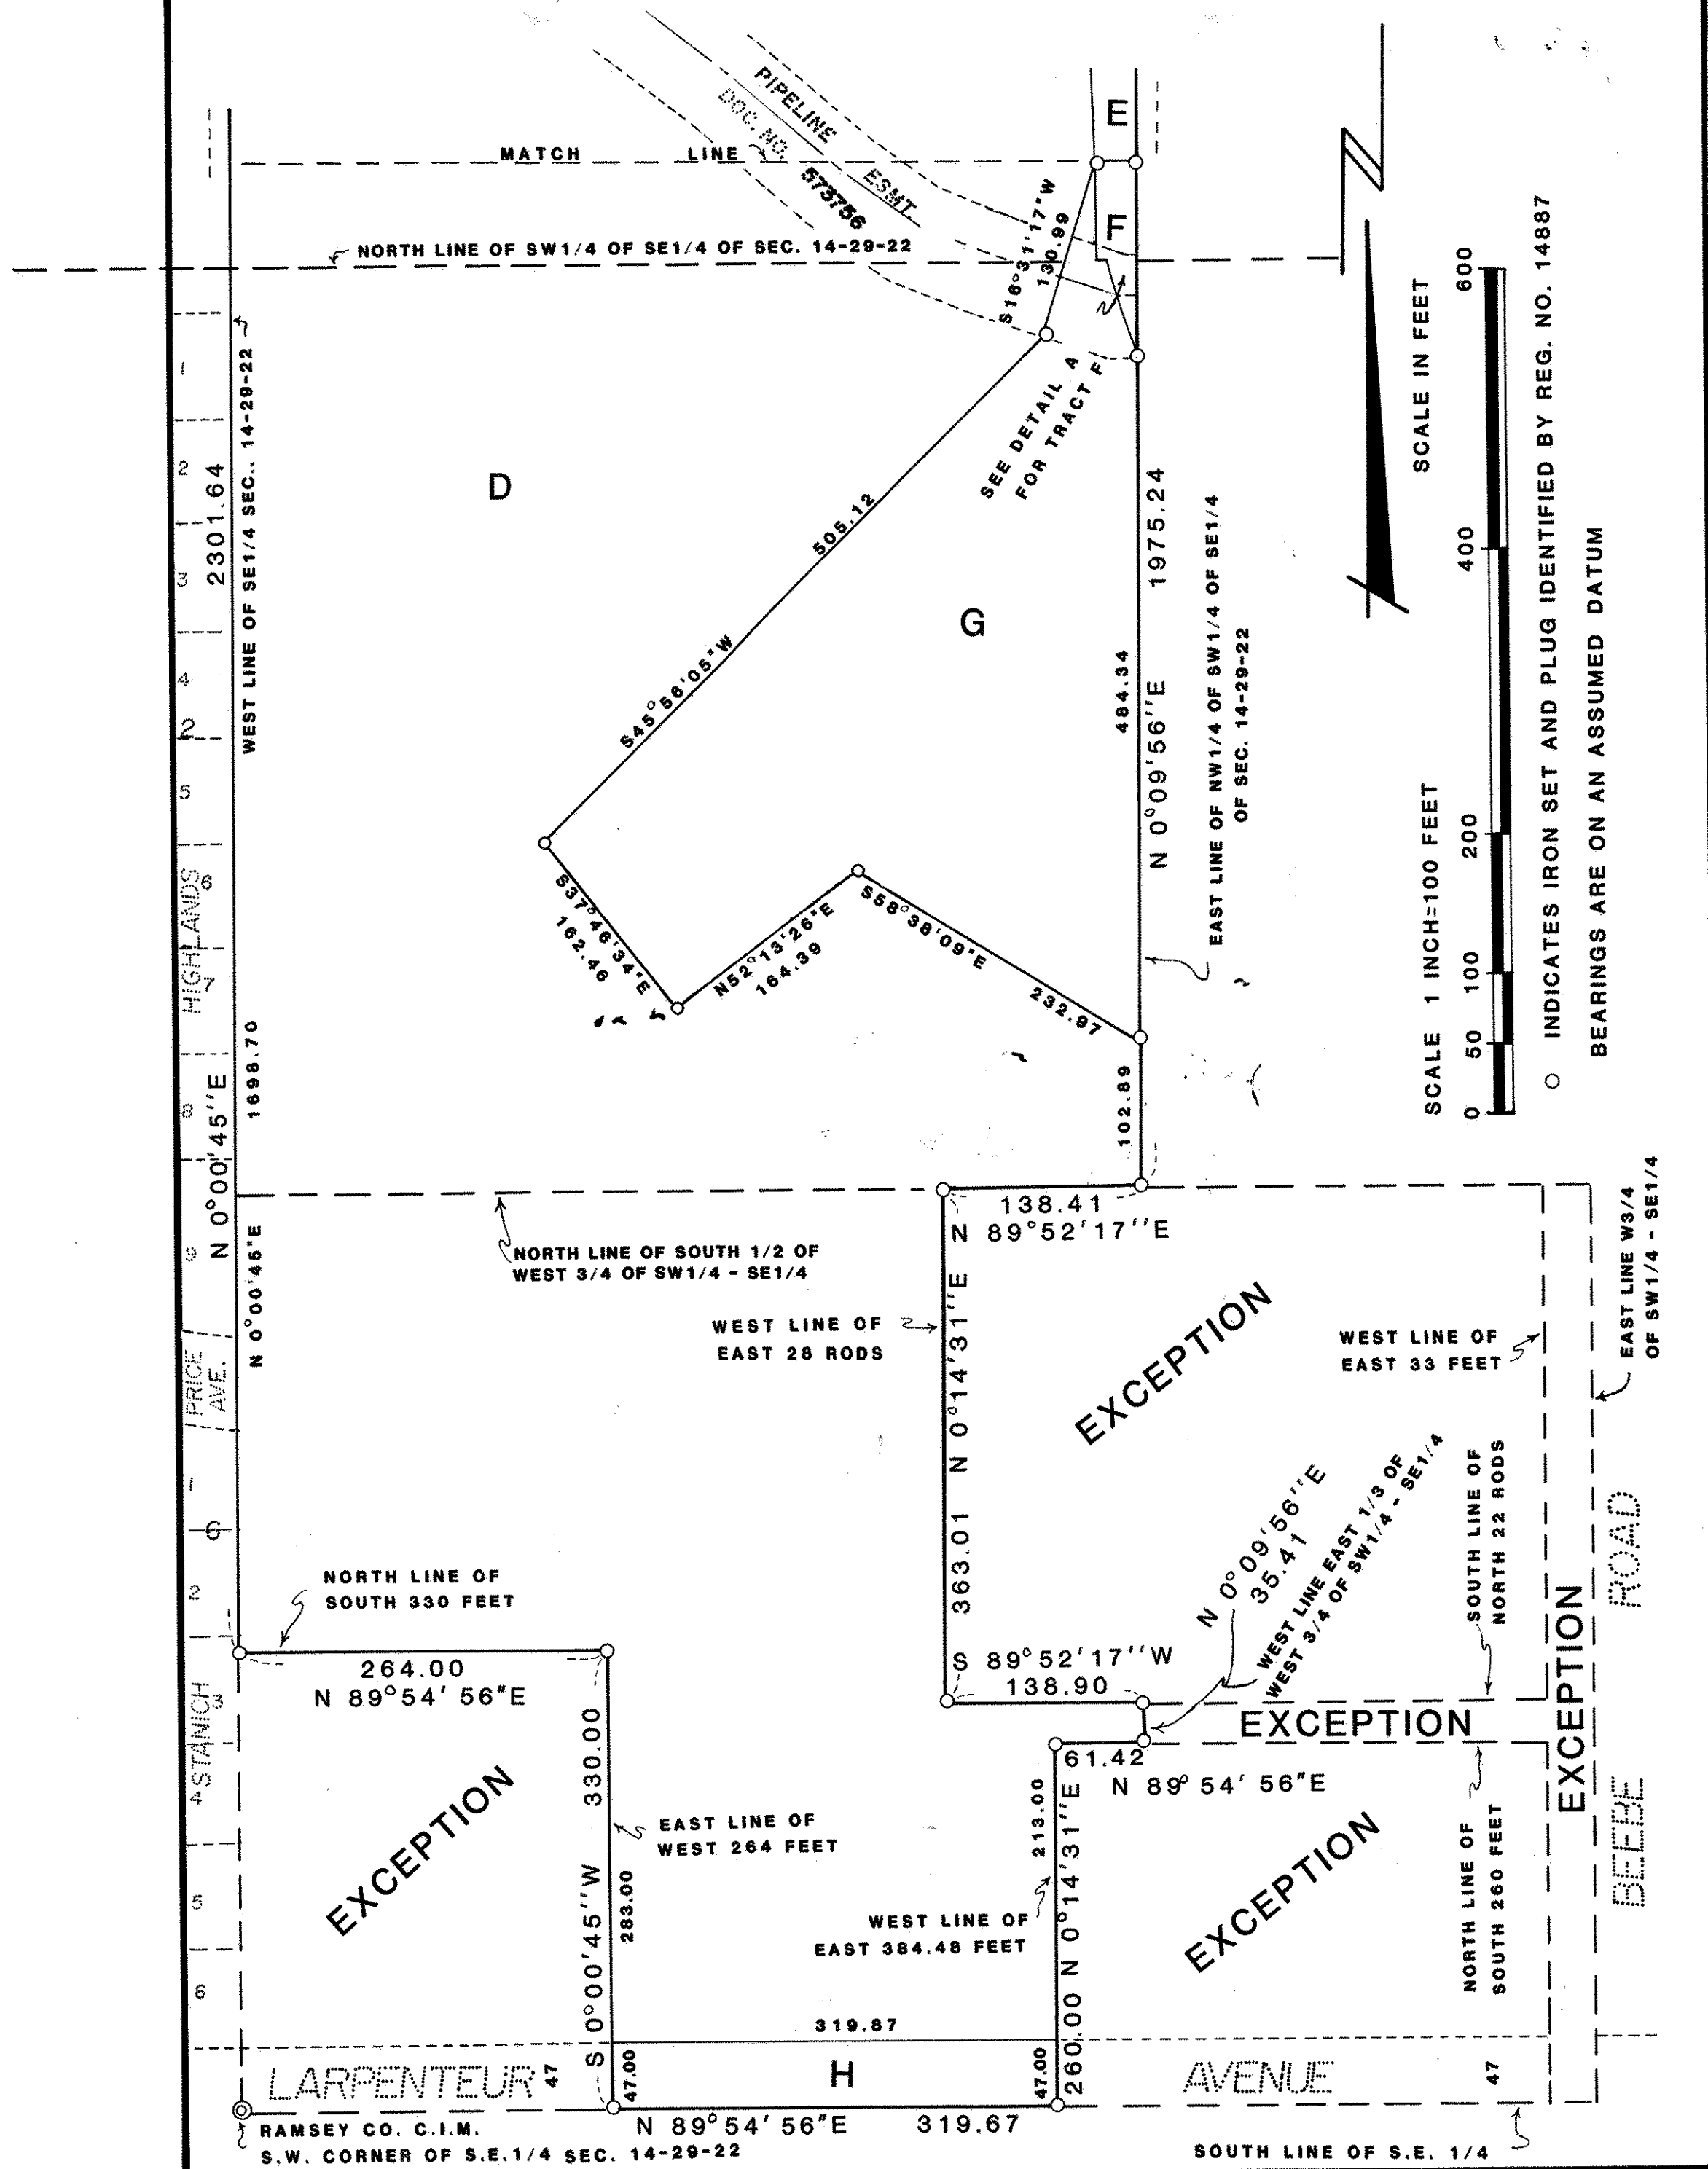
No delinquent taxes and transfer entered this 06/1 day of September, 1984

Low McKenna Director By Karen Norgard Deputy
Department of Property Taxation

Registrar of Titles, County of Ramsey, State of Minnesota

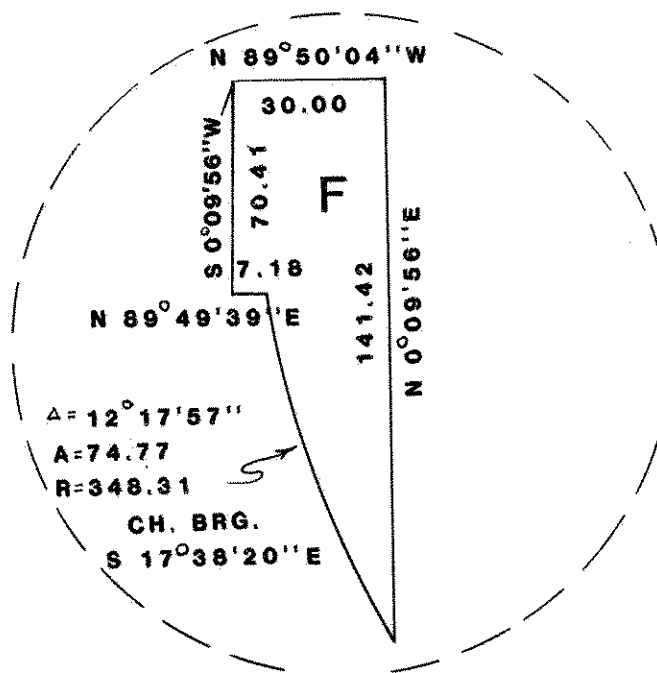
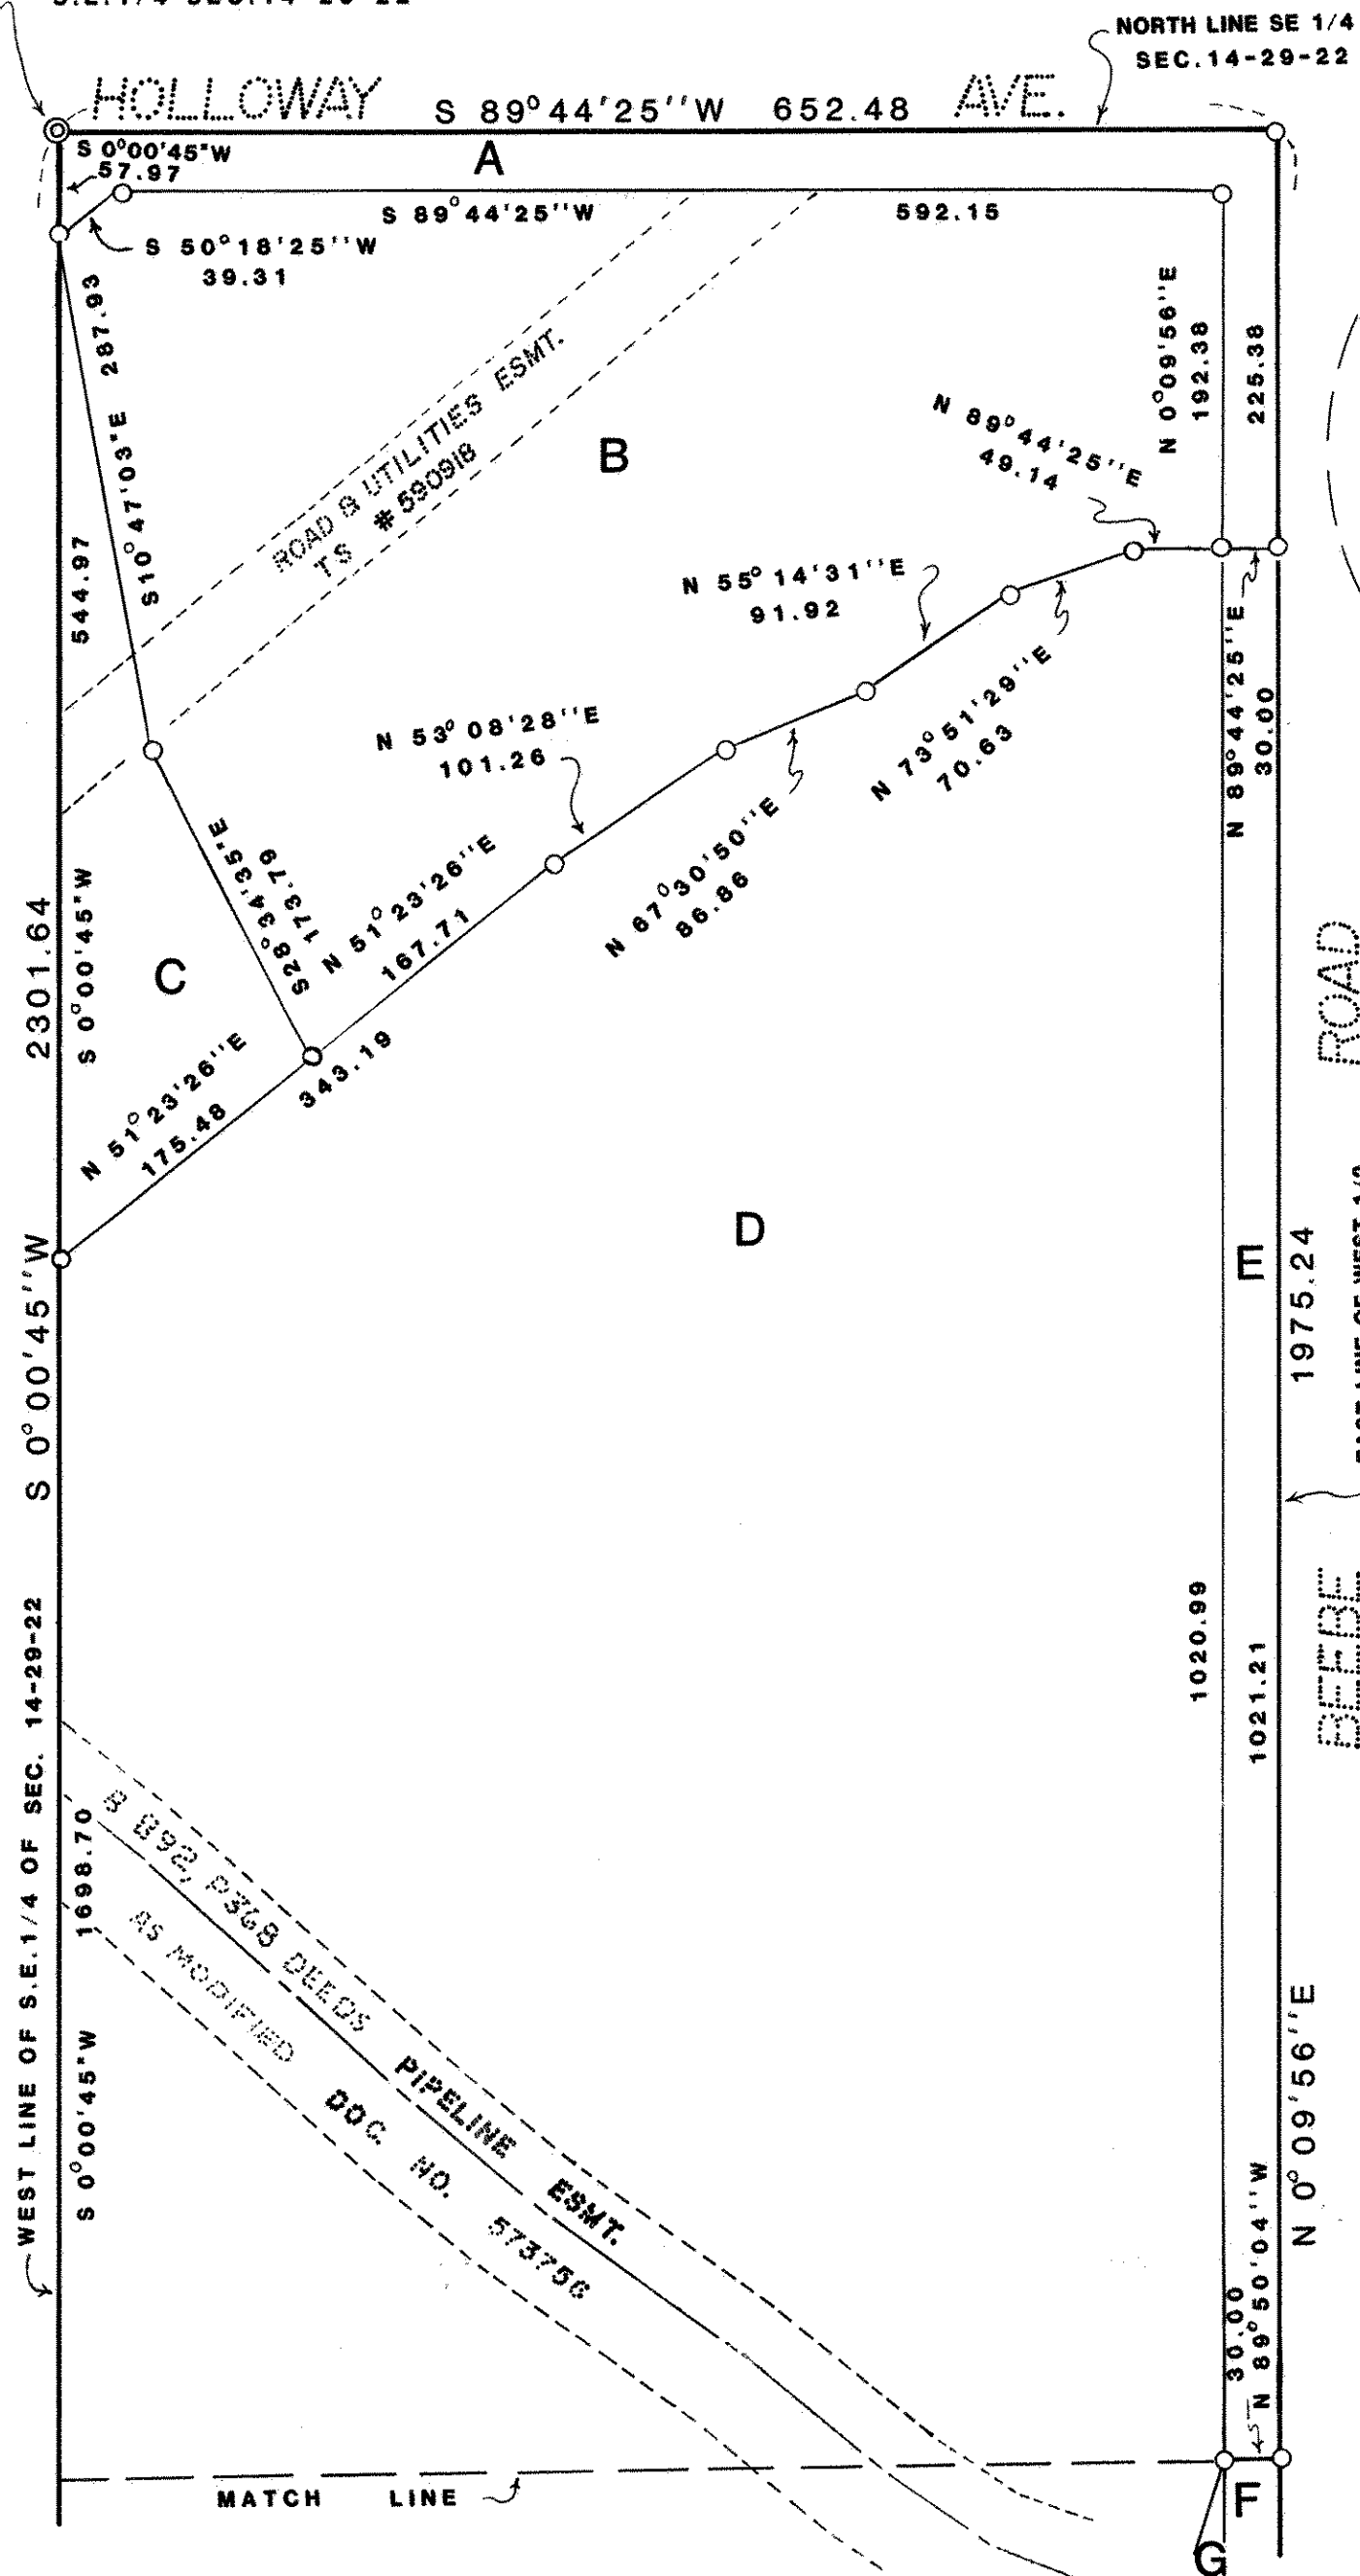
I hereby certify that this Registered Land Survey No. 396 was filed in this office this 13th day of SEPTEMBER 1984, at 2:40 o'clock P.M., as Document No. 764562.

By _____ Deputy
Eugene H. Gibbons, Registrar of Titles



REGISTERED LAND SURVEY NO. 396

RAMSEY CO. C.I.M.
N.W. CORNER OF
S.E. 1/4 SEC. 14-29-22

DETAIL A
NOT TO SCALE

SCALE: 1 INCH=100 FEET
SCALE IN FEET
0 50 100 200 400 600

INDICATES IRON SET AND PLUG IDENTIFIED BY REG. NO. 14887
BEARINGS ARE ON AN ASSUMED DATUM