


COPY

REGISTERED LAND SURVEY NO. 397

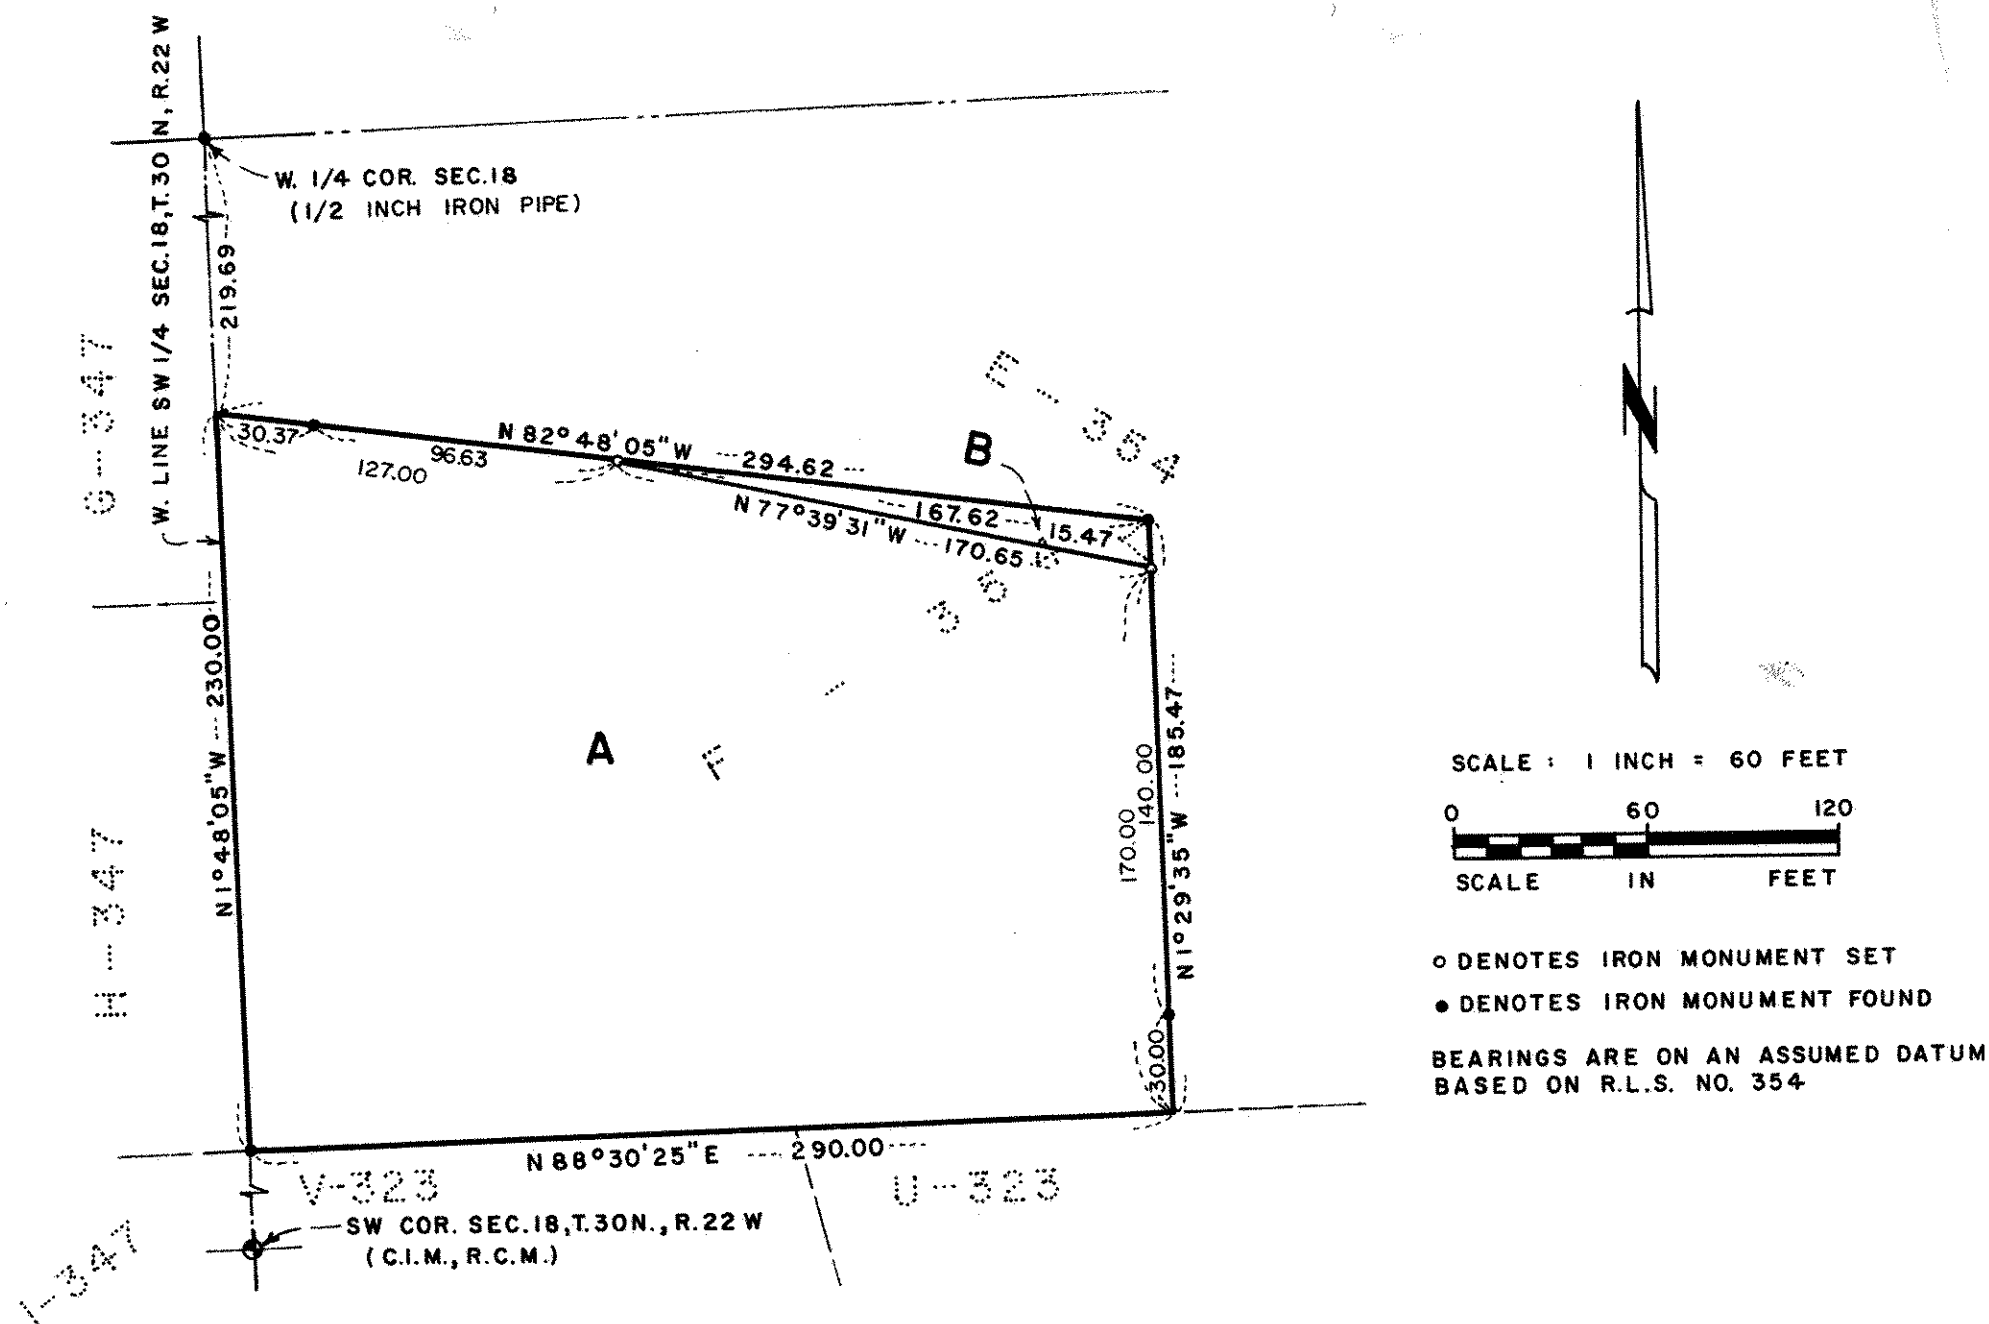

I, LeRoy H. Winner, Surveyor, hereby certify that in accordance with the provisions of Chapter 508, Minnesota Statutes of 1949, as amended, I have surveyed the following described tract of land in the County of Ramsey, State of Minnesota, to-wit:

Tract F, REGISTERED LAND SURVEY NO. 354,  
files of Registrar of Titles, County of  
Ramsey.

That the survey shown hereon is a correct delineation of said survey, this 8th  
day of November, 19 84.

LeRoy H. Winner  
LeRoy H. Winner, Registered Land Surveyor,  
Minnesota Registration No. 4987

Approved and accepted by the City Council of the City of North Oaks, Minnesota,  
this 8th day of November, 19 84.

Warren D. Johnson Mayor  
Nancy P. Rozyski Clerk

Pursuant to Chapter 7, Minnesota Laws of 1976, this Registered Land Survey has  
been reviewed and approved, this 16th day of November, 19 84,  
and the conditions of Minnesota Statutes, Section 505.03, Subdivision 2, have  
been fulfilled.

David D. Claypool  
David D. Claypool  
Acting Ramsey County Surveyor

No delinquent taxes and transfer entered, this 13th day of November, 19 84.

Low McKenna Director  
Department of Property Taxation

By R. J. Sahl Deputy

Registrar of Titles, County of Ramsey, State of Minnesota

I hereby certify that this Registered Land Survey No. 397 was filed in this  
office this 16th day of NOVEMBER, 19 84, at 10:40 o'clock A.M.,  
as Document No. 768392.

Eugene H. Gibbons, Registrar of Titles

By \_\_\_\_\_ Deputy