

COPY
REGISTERED LAND SURVEY NO. 398

I, LeRoy H. Winner, Surveyor, hereby certify that in accordance with the provisions of Chapter 508, Minnesota Statutes of 1949, as amended, I have surveyed the following described tracts of land in the County of Ramsey, State of Minnesota, to-wit:

Tracts A, B, C, G and H,
REGISTERED LAND SURVEY NO. 310 and
Tract T, REGISTERED LAND SURVEY NO. 390,
files of Registrar of Titles, County of
Ramsey.

That the survey shown hereon is a correct delineation of said survey, this 8th
day of October, 19 84.

LeRoy H. Winner
LeRoy H. Winner, Registered Land Surveyor,
Minnesota Registration No. 4987

Approved and accepted by the City Council of the City of North Oaks, Minnesota,
this 4th day of December, 19 84.

Norman W. Johnston
Mayor

Nancy P. Rozgalski
Clerk

Pursuant to Chapter 7, Minnesota Laws of 1976, this Registered Land Survey has been reviewed and approved, this 5th day of December, 19 84, and the conditions of Minnesota Statutes, Section 505.03, Subdivision 2, have been fulfilled.

David D. Claypool
David D. Claypool
Acting Ramsey County Surveyor

No delinquent taxes and transfer entered, this 5th day of December, 19 84.

Lawrence Kenna Director
Department of Property Taxation

By Helene Krutson Deputy

Registrar of Titles, County of Ramsey, State of Minnesota



I hereby certify that this Registered Land Survey No. 398 was filed in this office this 6th day of DECEMBER, 19 84, at 12:20 o'clock P.M., as Document No. 769464.

Eugene H. Gibbons, Registrar of Titles


By _____ Deputy

COPY REGISTERED LAND SURVEY NO. 398

SCALE: 1 INCH = 200 FEET

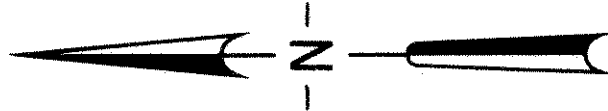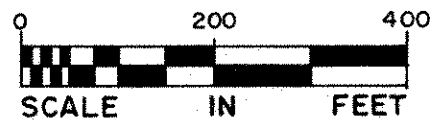

- DENOTES IRON MONUMENT FOUND
- DENOTES IRON MONUMENT SET
- BEARINGS ARE ON AN ASSUMED DATUM

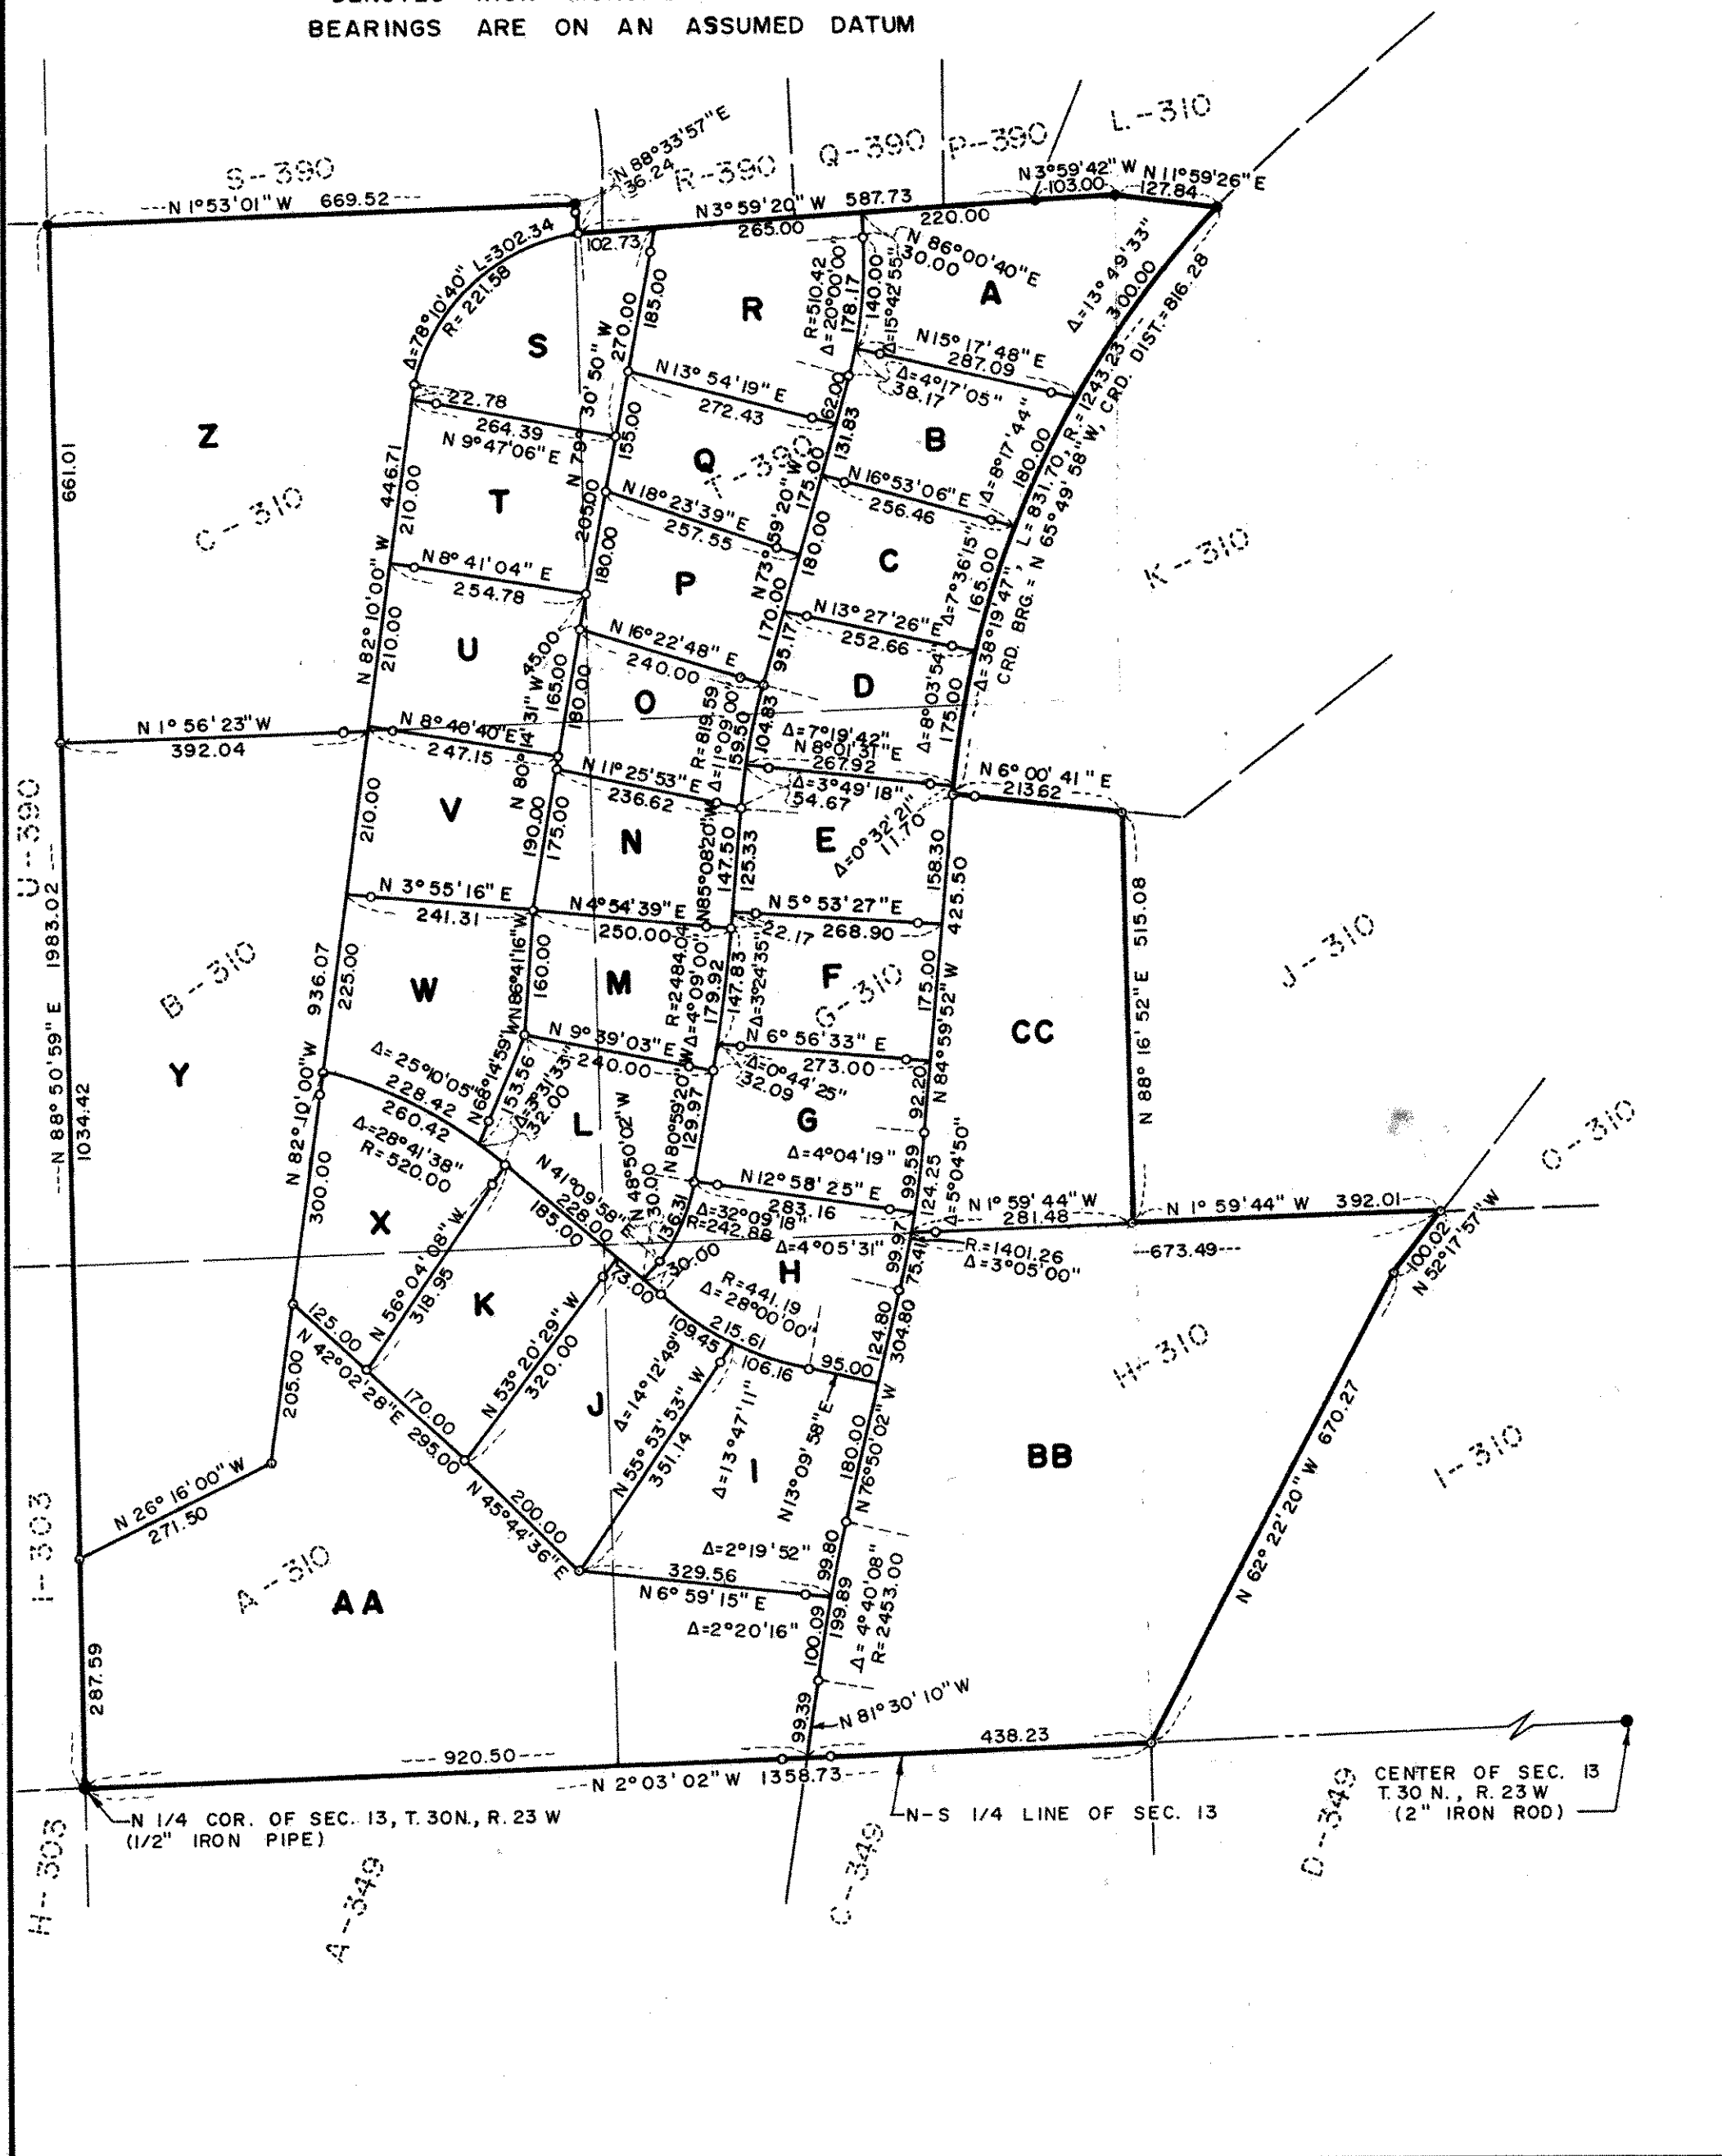

CENTER OF SEC. 13
T. 30 N., R. 23 W
(2" IRON ROD)